



NORTH WEST ELEVATION
 1:100 A1
 1:200 A3

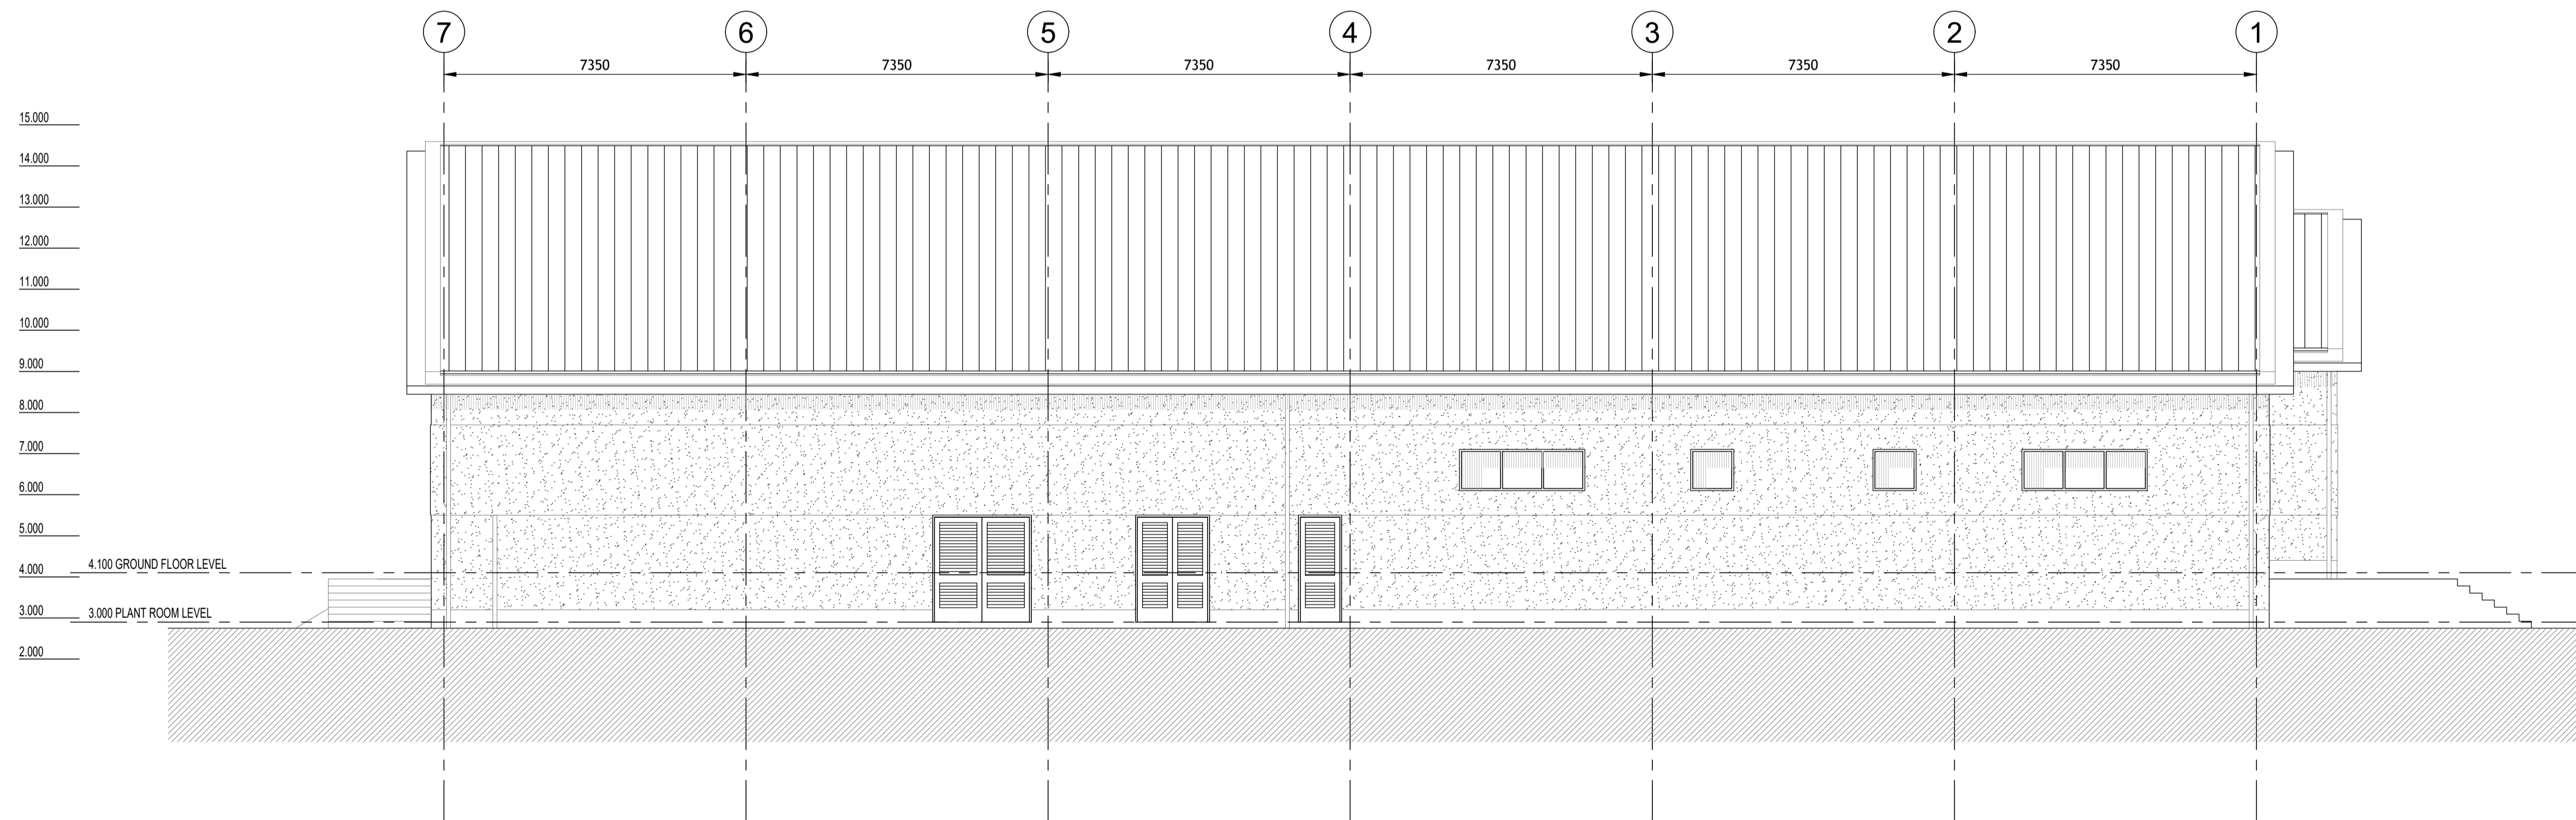

SOUTH WEST ELEVATION
 1:100 A1
 1:200 A3

© PUNCH Consulting Engineers

This drawing and any design hereon is the copyright of the Consultants and must not be reproduced without their written consent. All drawings remain the property of the Consultants. Figured dimension only to be taken from this drawing. Consultants to be informed immediately of any discrepancies before work proceeds.

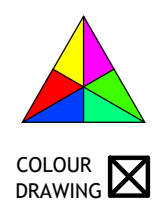

COLOUR DRAWING

Date Drawn: 18-09-2020
 Drawn By: J.Cooke
 Date Issued: 18-09-2020
 Issued By: R. Tackaberry



Rev	Amendment	By	Date

Client:

 Comhairle Cathrach & Contae Luimnigh
 Limerick City & County Council

Job: ASKEATON POOL FLOOD PROTECTION WORKS
 Title: EXISTING ELEVATIONS

 Dublin | Limerick | Cork | Galway | Glasgow
 Carnegie House, Library Road, Dun Laoghaire, Co. Dublin, A96 C7W7
 IRL: +353 1 271 2200 www.punchconsulting.com

Stage: Planning
 Scale @ A1: 1:100
 Technician Check: J. Daly
 Engineer Check: R. Tackaberry
 Approved: R. Tackaberry
 Drawing No: 201-168-105 | Rev: PL01