




207 21.03 SCALE 1:200 @ A3
 UNIT 10 - CHANGE OF USE
 BACK ELEVATION

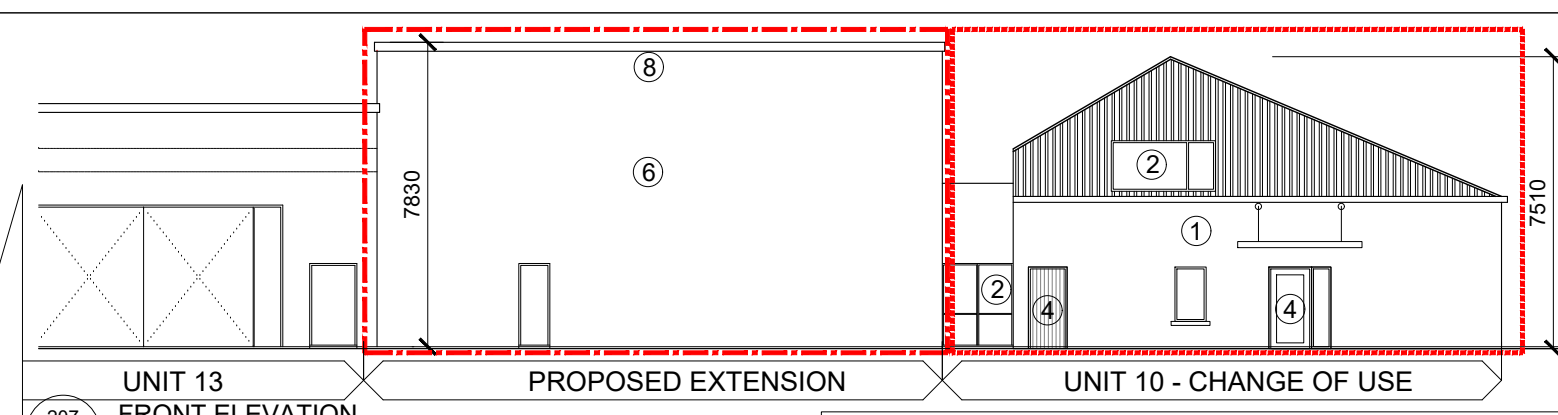


207 21.03 SCALE 1:200 @ A3
 UNIT 13
 FRONT ELEVATION

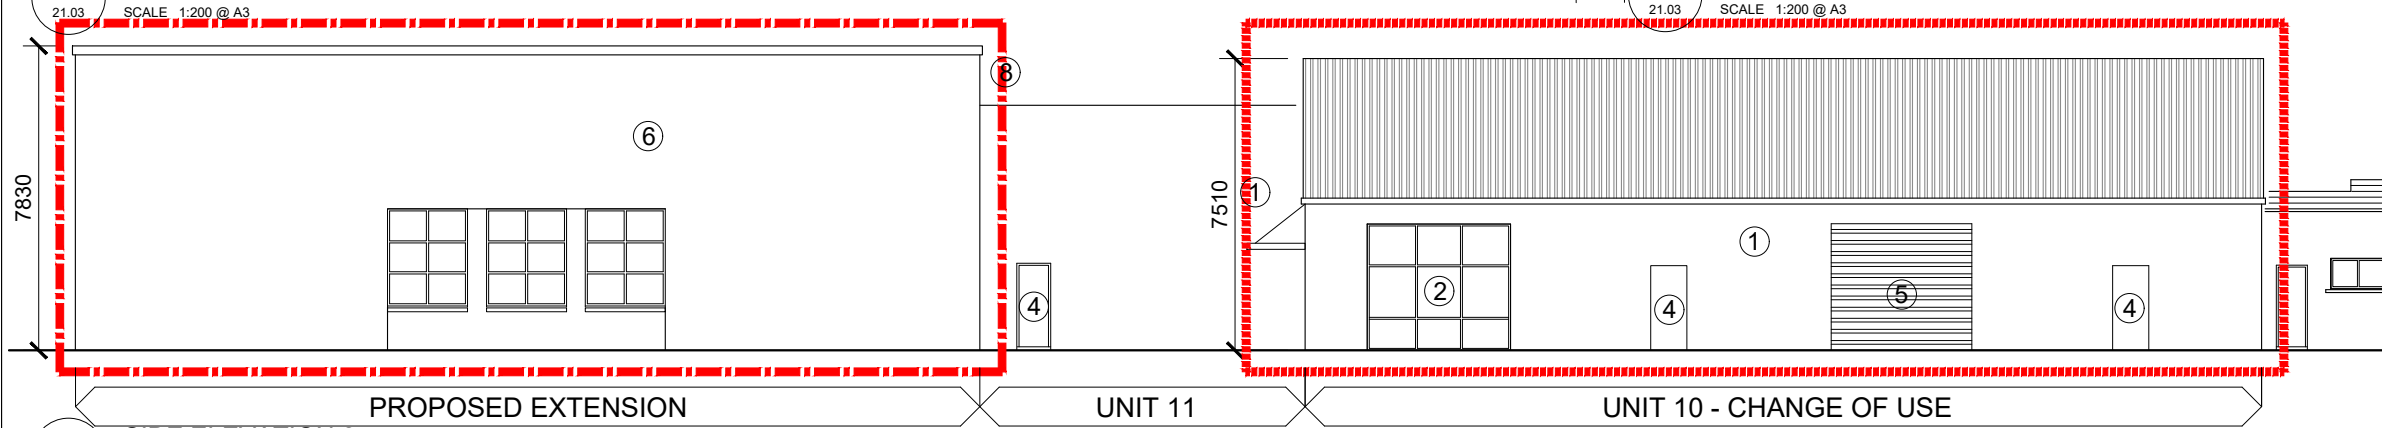


207 21.03 SCALE 1:200 @ A3
 SIDE ELEVATION 2

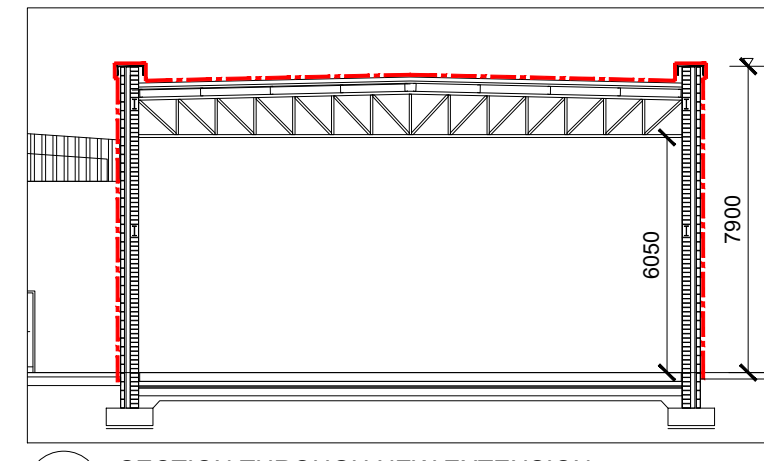


207 21.03 SCALE 1:200 @ A3
 SECTION THROUGH NEW EXTENSION

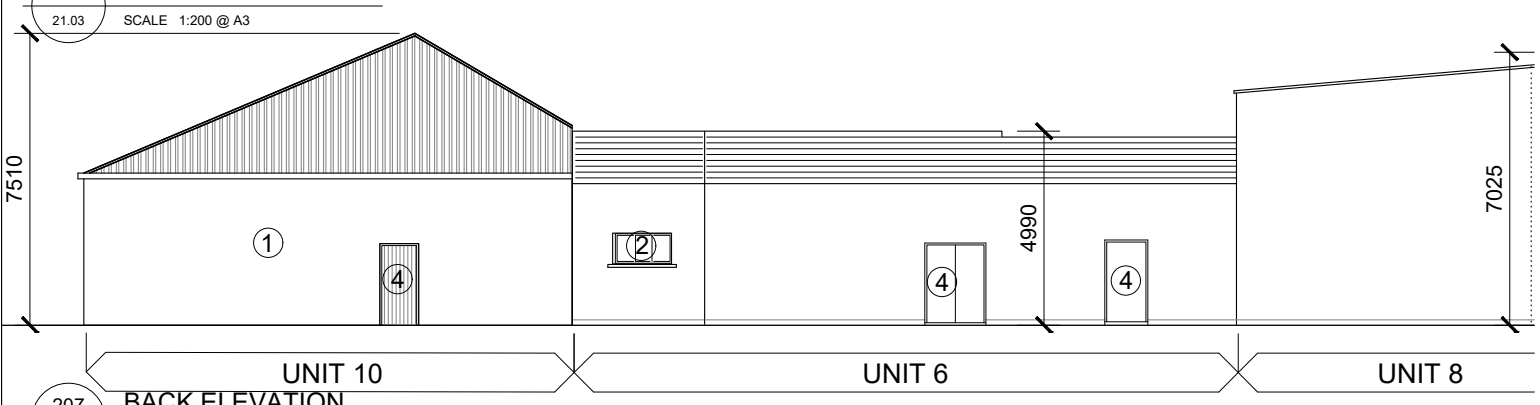

207 21.03 SCALE 1:200 @ A3
 UNIT 10
 BACK ELEVATION

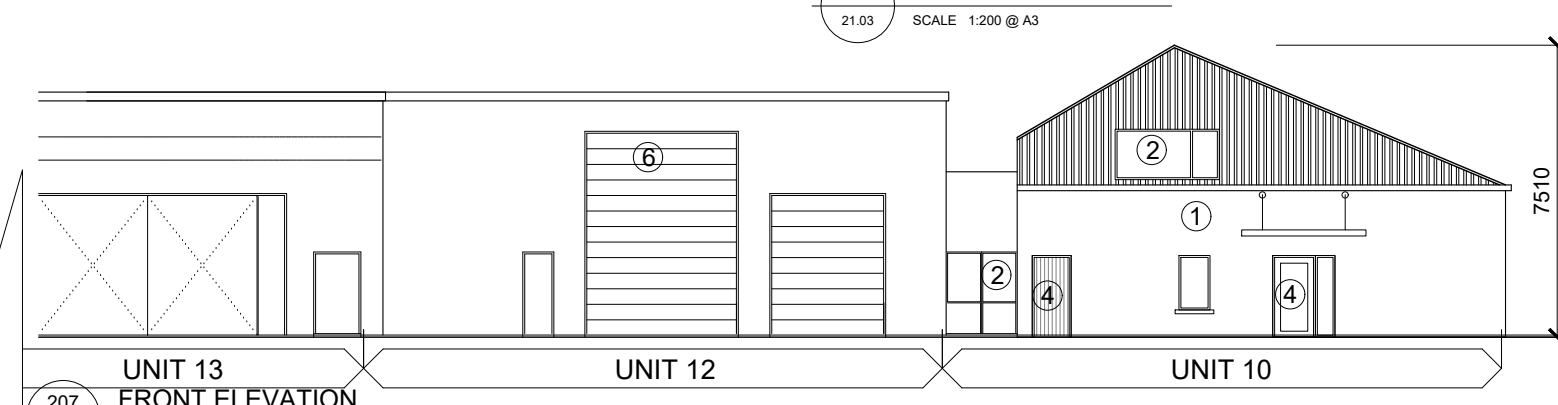

207 21.03 SCALE 1:200 @ A3
 UNIT 13
 FRONT ELEVATION

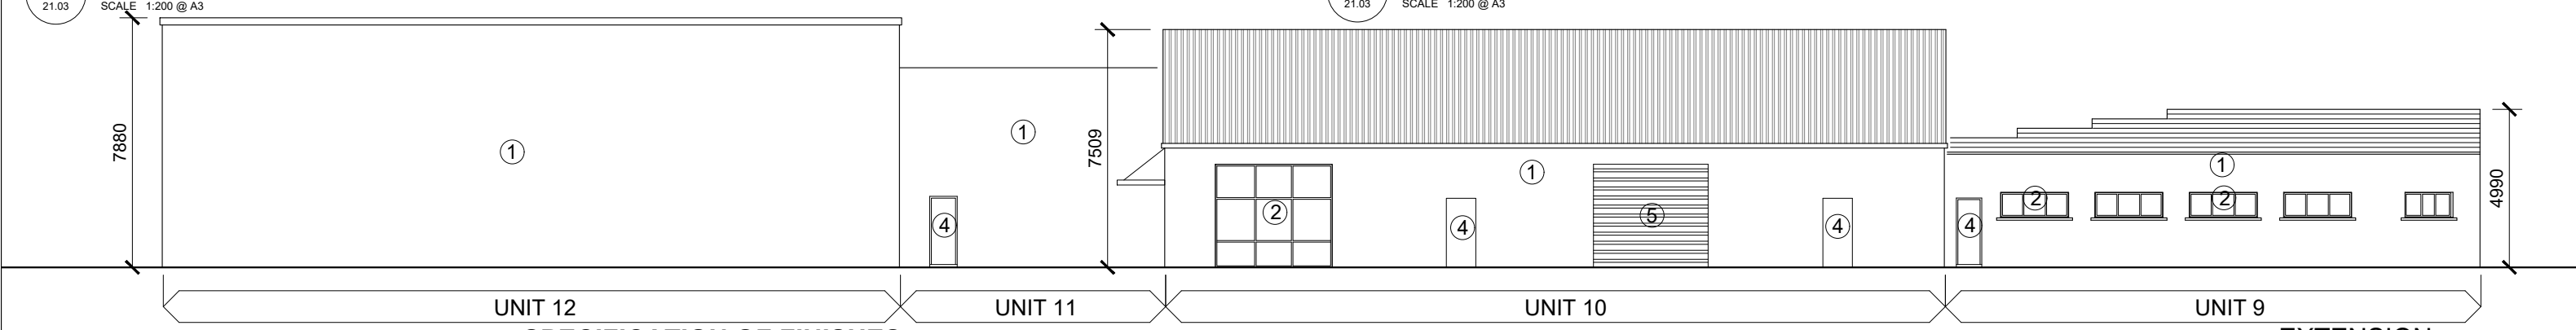

207 21.03 SCALE 1:200 @ A3
 SIDE ELEVATION 2

SPECIFICATION OF FINISHES

- ① EXISTING EXTERIOR CLADDING/RENDER
- ② EXISTING GLAZING
- ③ EXISTING ROOF STEEL CAPPING
- ④ EXISTING DOOR
- ⑤ EXISTING ROLLER SHUTTER
- ⑥ NEW RENDER TO MATCH EXISTING
- ⑦ NEW ROLLER SHUTTER
- ⑧ NEW ROOF STEEL CAPPING
- ⑨ NEW DOOR AND GLAZED SCREEN

--- EXTENSION
 - - - CHANGE OF USE
 PLANNING

Carr Associates Architects Ltd.

Unit 3, Chapel Court, Cathedral Place, Limerick Tel (061)462018 Fax(061) 609662 e-mail: reception@carrarchitects.ie

Revision:	Description:	Date:

NOTE:
 WRITTEN DIMENSIONS ONLY TO BE TAKEN FROM THIS DRAWING. ALL DIMENSIONS TO BE CHECKED ON SITE.
 ARCHITECTS TO BE INFORMED IMMEDIATELY OF ANY DISCREPANCIES BEFORE WORK PROCEEDS.

COPYRIGHT:
 THIS DRAWING AND ANY DESIGN HEREON IS THE COPYRIGHT OF THE ARCHITECTS AND MUST NOT BE REPRODUCED WITHOUT THEIR CONSENT.
 ©
 ALL DRAWINGS REMAIN THE PROPERTY OF THE ARCHITECTS.

Job:	EXTENSION & RENOVATION OF UNITS AT RATHKEALE ENTERPRISE HUB	
Drawing:	PROPOSED & SURVEY ELEVATIONS & SECTION	Scale: 1:200@A3
Client:	LIMERICK ENTERPRISE BOARD	Drawn: M.H
Date:	MARCH 2021	Checked By: A.O.H
Drawing No:	21.03.207	