



2.3 Issue Sheet


Feeney Mc Mahon Architects - Drawing Schedule The Old School, office@fmcmaarchitects.ie Bishop St Limerick		Project No: Oct-22	
Project: 2022/10 Southill District Play Area Part 8 Application Drawings		Issue Date	
		Day	22
		Month	6
		Year	2023
Drwg No	Drawing Title	Scale	Size
PP01	Site location and Site Plan.	1000/500	A1
PP02	Contiguous Elevations	200	A1

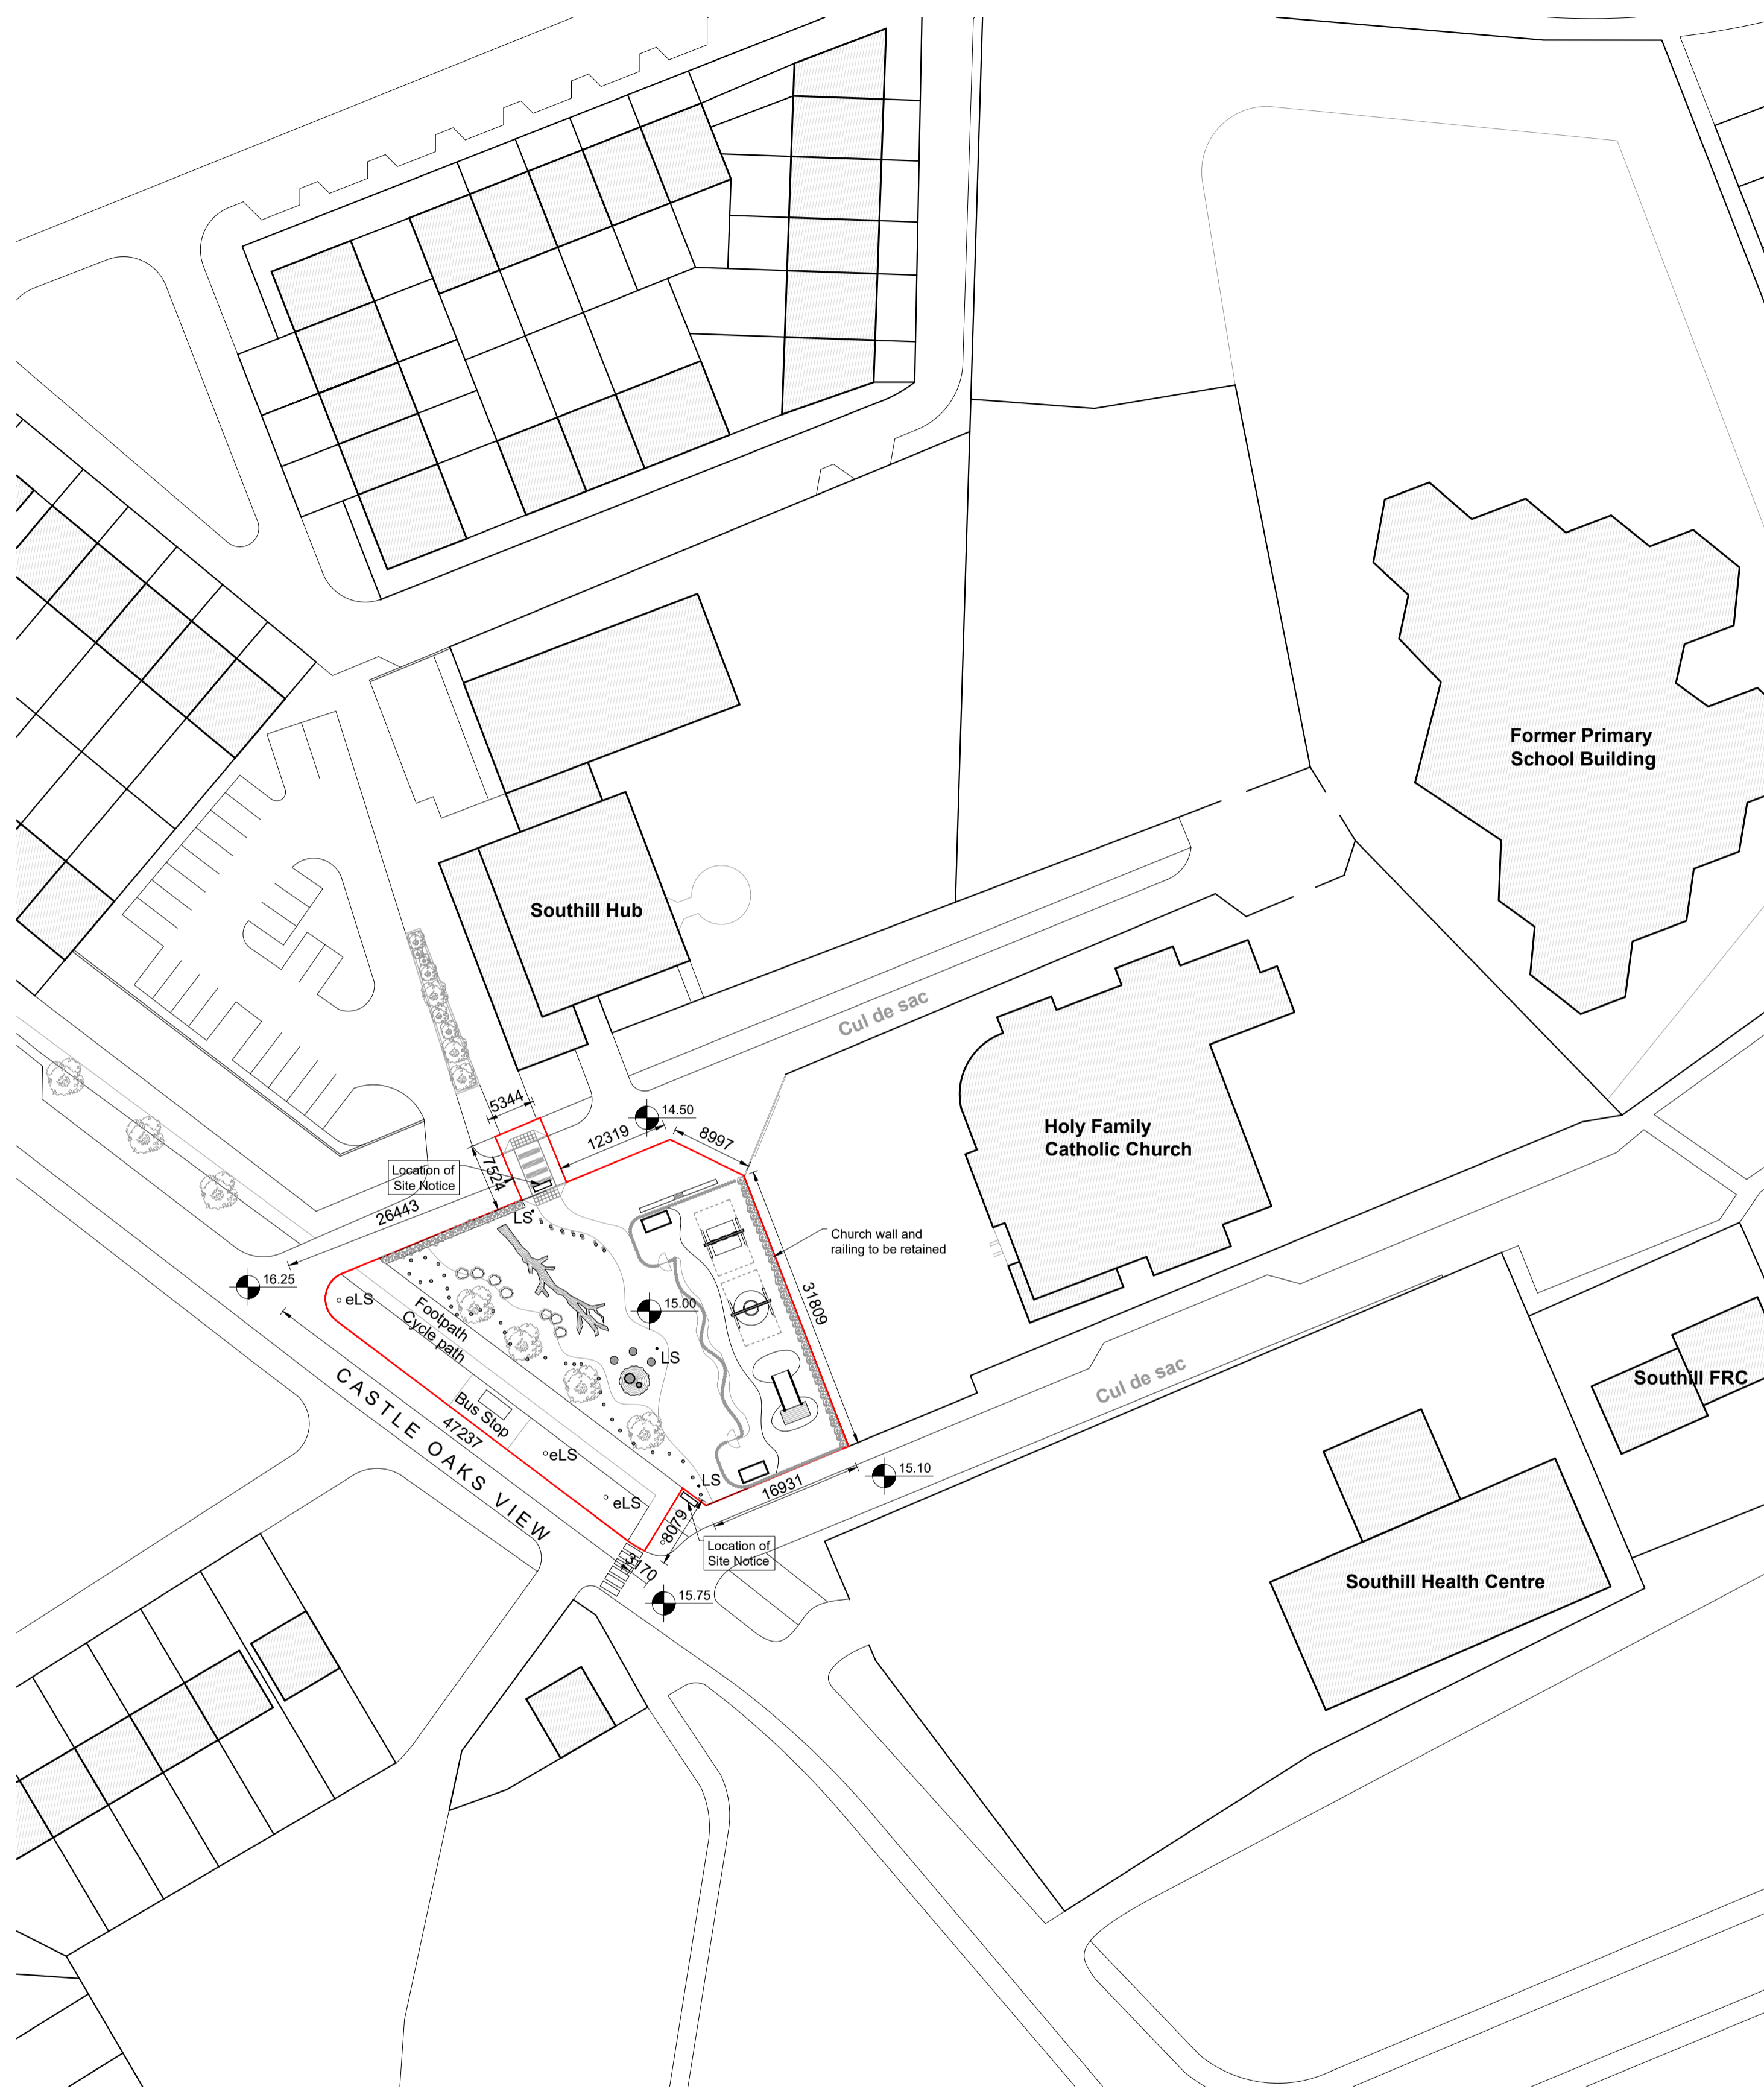

Site Plan
Scale 1:500

 

- eLS Existing lighting standard
- LS Proposed lighting standard
- Site boundary

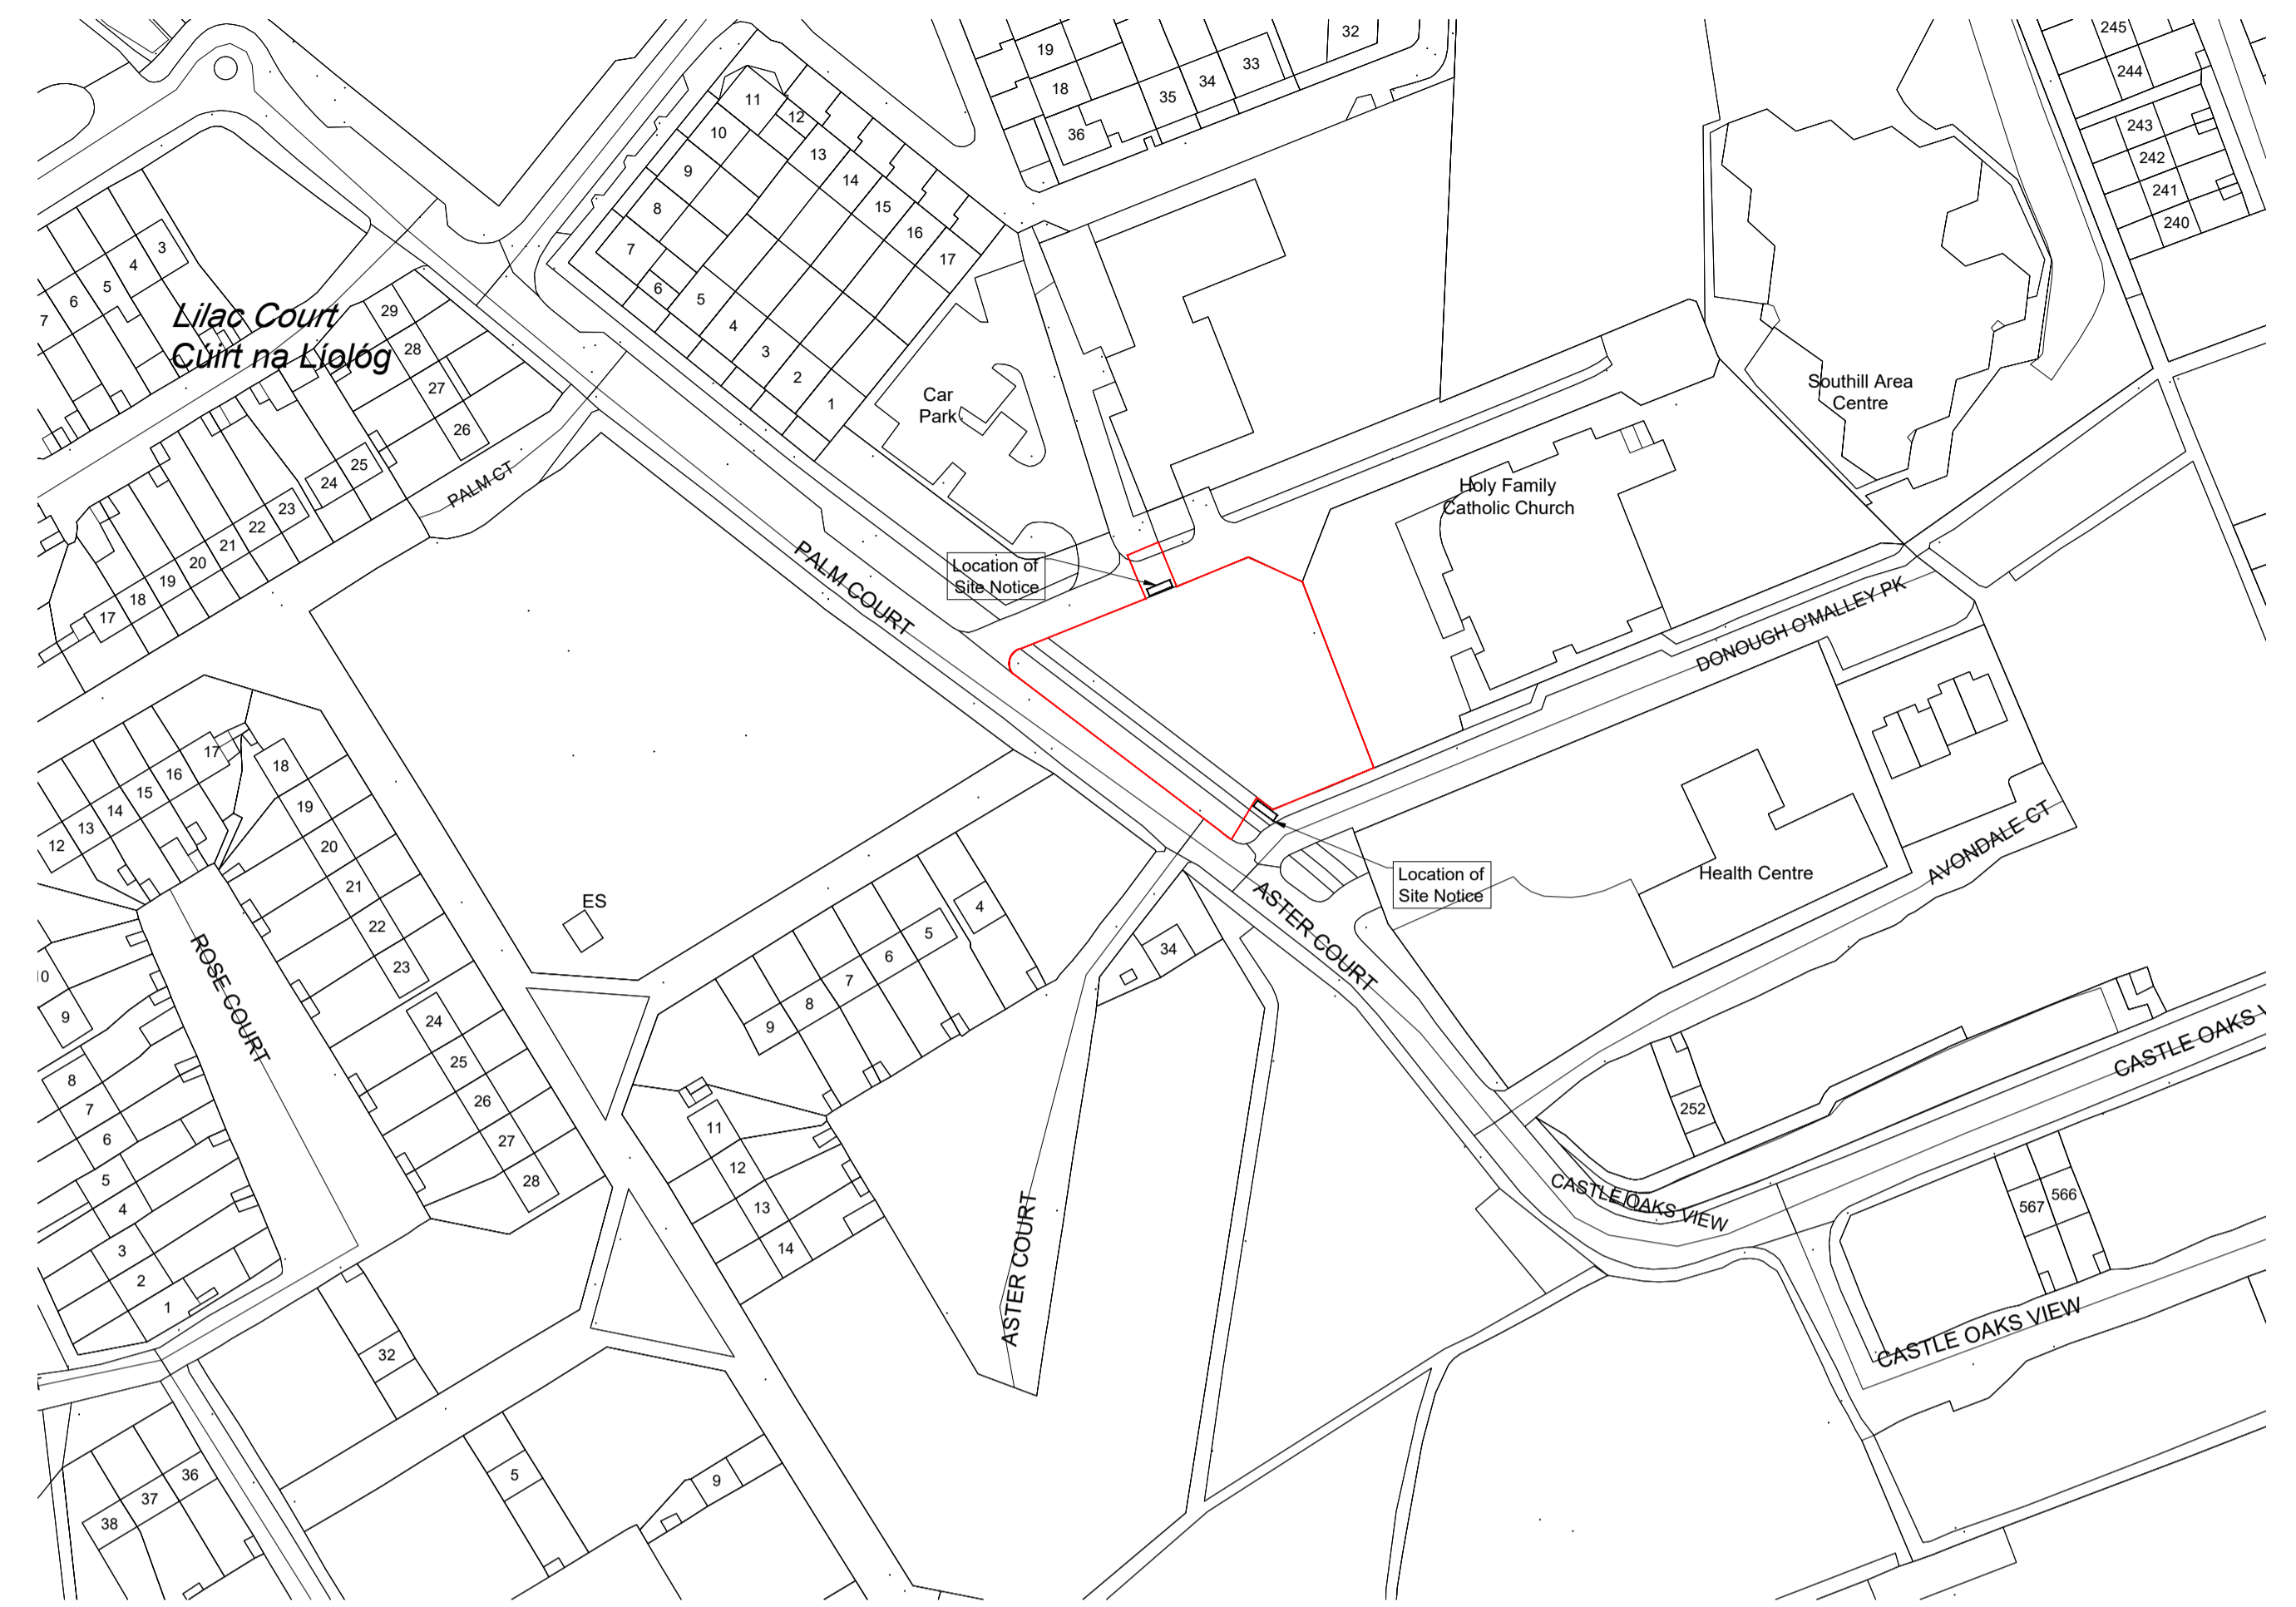

Site Location Map
Scale 1:1000

OS Ref: ©Ordnance Survey Ireland/Govt. of Ireland 2021/OSI_NMA_141



— Site boundary



Basket swing



Slide



Swings



Boulders and earth mounds



Tree stumps

RSA will take place at detail design stage.
*All crossings shall be designed in accordance with the latest standards and guidance, including DMURs and the TSRM. A finalised detail design shall be provided to the roads department of Limerick City and County Council for approval prior to the commencing construction.

All recommendations that are provided as part of the RSA shall be incorporated into the detail design

NOTE:
All Dimensions to be checked on site
Drawings are for the purposes of PLANNING
NOT APPROVED FOR CONSTRUCTION

ATLANTIC EDGE
LIMERICK
EUROPEAN EMBRACE

Rialtas na hÉireann
Government of Ireland
Tionscadal Éireann
Project Ireland
2040

NOTE:
All Dimensions to be checked on site
Drawings are for the purposes of PLANNING
NOT APPROVED FOR CONSTRUCTION
OS Ref: ©Ordnance Survey Ireland/Govt. of Ireland 2021/OSI_NMA_141

FEENEY MCMAHON ARCHITECTS

Old School House, tel. 087 1515518
Bishop St., www.fmcarchitects.ie
Limerick, office@fmcarchitects.ie

Job: Play area and associated landscape
Castle Oaks View, Southill, Limerick

Drawing: Proposed Site Plan
Site Location Map

Drawing No: Scale: As Shown @ A1
PP 01 **Date:** 17/06/2023



Contiguous Site Elevation - West
Scale 1:200



Contiguous Site Elevation - North
Scale 1:200



Contiguous Site Elevation - South
Scale 1:200



NOTE:
All Dimensions to be checked on site
Drawings are for the purposes of planning only.
NOT APPROVED FOR CONSTRUCTION
OS Ref: ©Ordnance Survey Ireland/Govt. of Ireland 2021/OSI_NMA, 141



FEENEY MCMAHON ARCHITECTS

Old School House, tel. 087 1515518
Bishop St., www.fmcmaarchitects.ie
Limerick office@fmcmaarchitects.ie

Job: Play area and associated landscape
Castle Oaks View, Southill, Limerick

Drawing: Contiguous Elevations

Drawing No: PP 02
Scale: 1:200 @ A1
Date: 17/06/2023