


01
103
GROUND FLOOR PLAN
SCALE 1:100

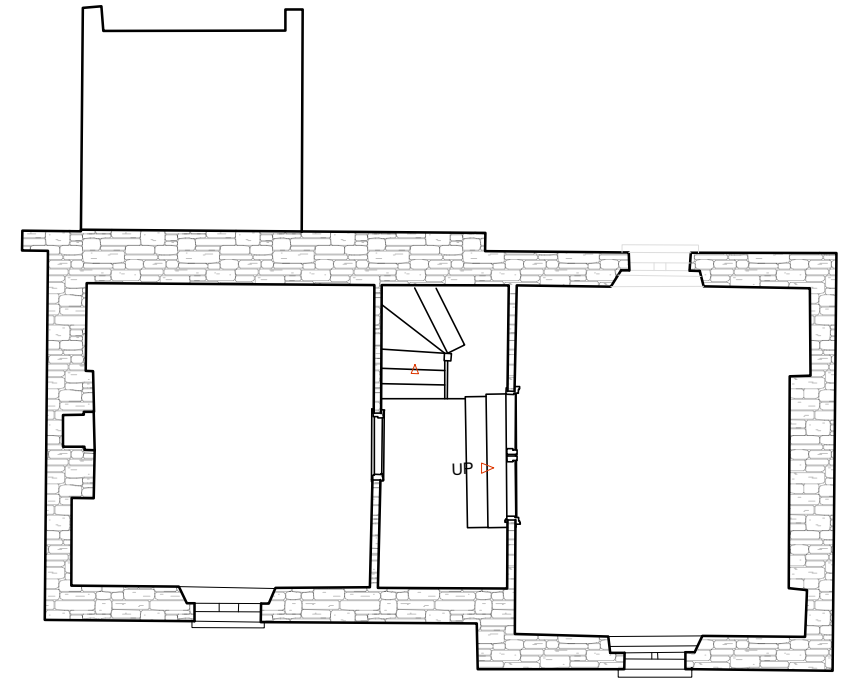

02
103
FIRST FLOOR PLAN
SCALE 1:100

2	17.10.23	PART 8 - PLANNING	AS
1	29.09.23	REVISIONS AS PER LOCC COMMENTS	AS
-	15.09.23	PRELIMINARY ISSUE	AS

REVISION DATE DETAILS DRAWN

DRAWING STATUS
PART 8 - PLANNING

DRAWING COPYRIGHT - HEALY & PARTNERS ARCHITECTS LTD
FOUR-DIMENSIONS ONLY TO BE USED
DO NOT SCALE FROM DRAWING

HEALY
PARTNERS
ARCHITECTS

THE MILL, GLENTWORTH ST, LIMERICK,
tel + 353 61 41 0966
fax + 353 61 41 3079
email mail@healypartners.com

**LIMERICK CITY & COUNTY
COUNCIL**

PROJECT TITLE
**LIMERICK GREENWAY HUB
@ ARDAGH**

DRAWING TITLE
**ARDAGH STATION HOUSE
EXISTING GROUND FLOOR &
FIRST FLOOR PLAN**

DRAWN AS	CHK EB	PASS MH	REVISION
DATE 17.10.23	SCALE 1:100	2	
PROJECT NUMBER 22-095A	DRAWING NUMBER 103		