



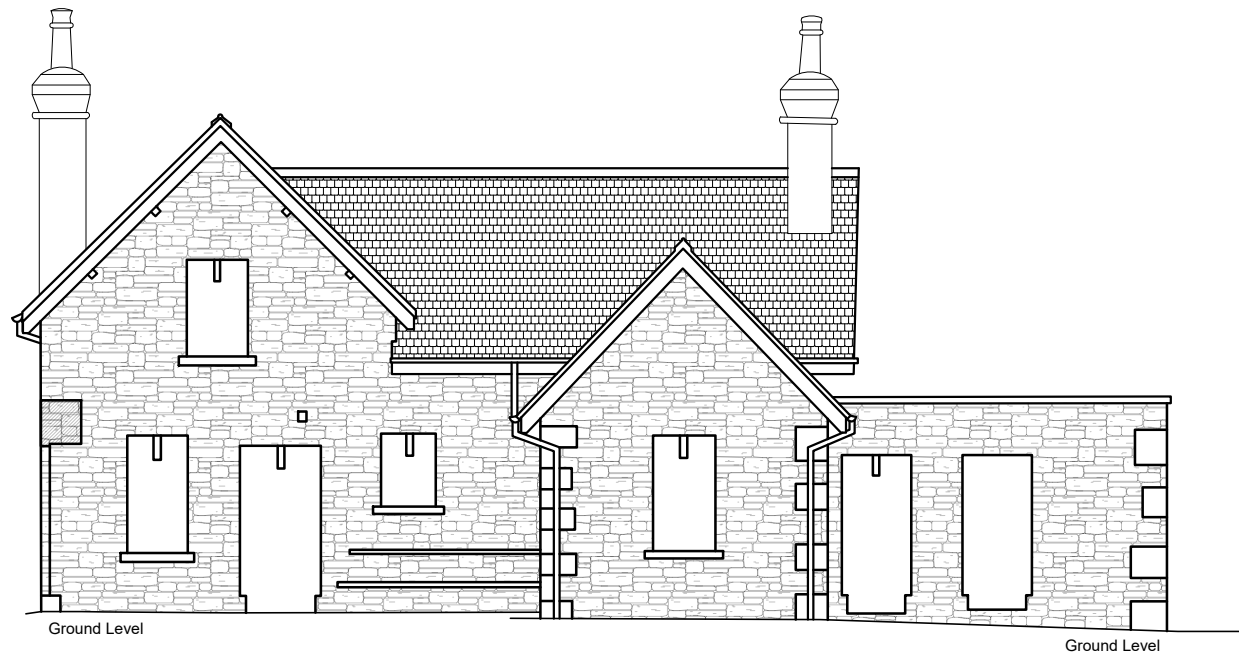

01 WEST ELEVATION  
SCALE 1:100



02 EAST ELEVATION  
SCALE 1:100

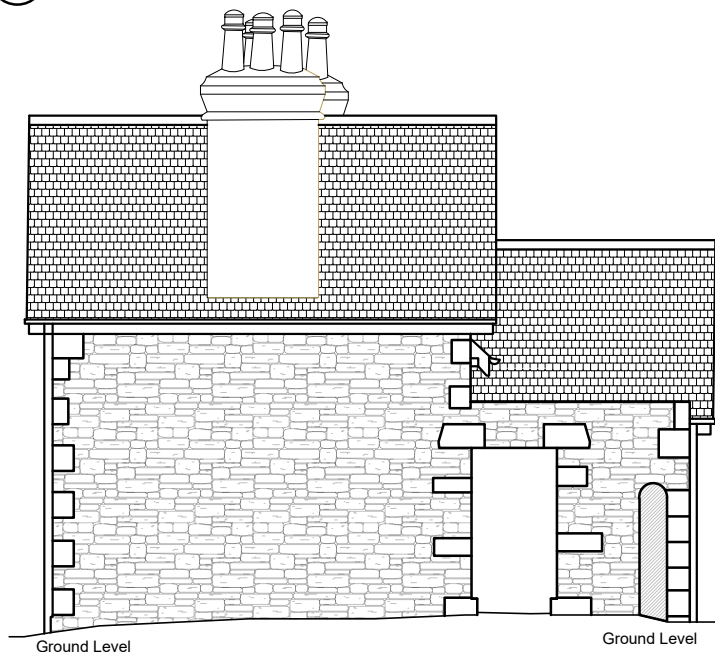

03 SOUTH ELEVATION  
SCALE 1:100



04 NORTH ELEVATION  
SCALE 1:100

REVISION	DATE	DETAILS	DRAWN
3	17.10.23	PART 8 - PLANNING	AS
2	13.10.23	CHANGES TO DRAWING TAGS	AS
1	29.09.23	REVISIONS AS PER LOCC COMMENTS	AS
-	15.09.23	PRELIMINARY ISSUE	AS

**PART 8 - PLANNING**

DRAWING COPYRIGHT - HEALY & PARTNERS ARCHITECTS LTD  
FOOTED DIMENSIONS ONLY TO BE USED  
DO NOT SCALE FROM DRAWING

HEALY  
PARTNERS  
ARCHITECTS

THE MILL, GLENTWORTH ST., LIMERICK,  
tel + 353 61 41 0966  
fax + 353 61 41 3079  
email mail@healypartners.com

**LIMERICK CITY & COUNTY  
COUNCIL**

PROJECT TITLE  
**LIMERICK GREENWAY @ ARDAGH**

DRAWING TITLE  
**ARDAGH STATION HOUSE  
EXISTING ELEVATIONS**

DRAWN	CHK	PASS	REVISION
AS	EB	MH	<b>3</b>
DATE	SCALE		
17.10.23	1:100		
PROJECT NUMBER	DRAWING NUMBER		
22-095A	104		