


01  
203  
**FIRST FLOOR PLAN**  
SCALE 1:100

INCREASED DOOR WIDTH

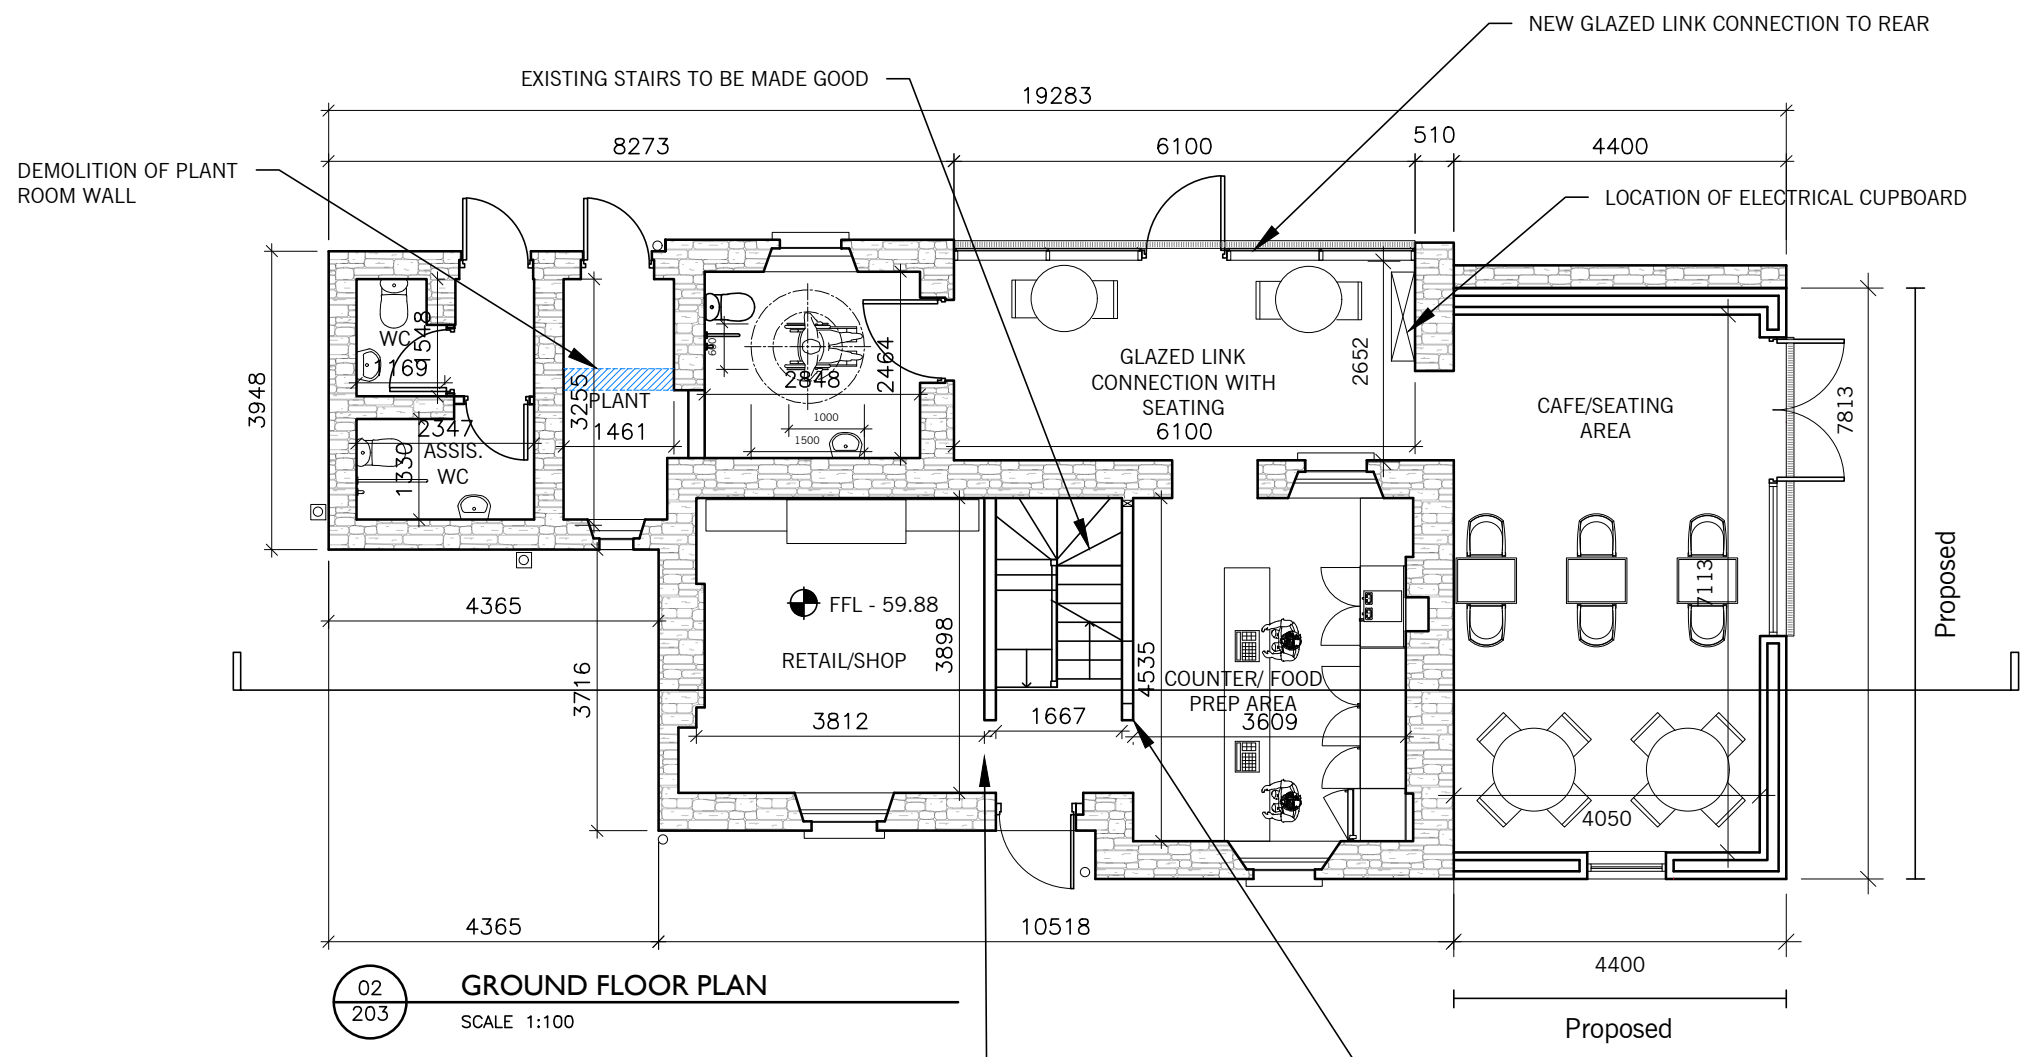

02  
203  
**GROUND FLOOR PLAN**  
SCALE 1:100

LEVEL FLOOR TO ALLOW FOR DISABILITY ACCESS

EXISTING OPE TO BE BLOCKED UP & NEW OPE TO BE CREATED

AREA SCHEDULE			
DESCRIPTION			AREA m <sup>2</sup>
EXISTING FLOOR AREA (APPROX)			99.70
PROPOSED FLOOR AREA (APPROX)			45.40
TOTAL FLOOR AREA			145.10
5	02.11.23	ADDITIONAL LEVEL INCLUDED	AS
4	26.10.23	FINISH FLOOR LEVELS INCLUDED	AS
3	17.10.23	PART 8 - PLANNING	AS
2	16.10.23	UPDATE TO CAFE ENTRANCE	AS
1	02.10.23	REVISIONS AS PER LOCC COMMENTS	AS
-	15.09.23	PRELIMINARY ISSUE	AS
REVISION DATE DETAILS			DRAWN

**PART 8 - PLANNING**

DRAWING COPYRIGHT - HEALY & PARTNERS ARCHITECTS LTD  
FOUR-DIGIT DIMENSIONS ONLY TO BE USED  
DO NOT SCALE FROM DRAWING



**LIMERICK CITY & COUNTY COUNCIL**

PROJECT TITLE  
**LIMERICK GREENWAY HUB @ ARDAGH**

DRAWING TITLE  
**ARDAGH STATION HOUSE PROPOSED GROUND FLOOR & FIRST FLOOR PLAN**

DRAWN	AS	CHK	EB	PASS	MH	REVISION
DATE	02.11.23	SCALE	1:100		<b>5</b>	
PROJECT NUMBER	22-095A	DRAWING NUMBER	203			