



01
207
WEST ELEVATION (FULL)
SCALE 1:250

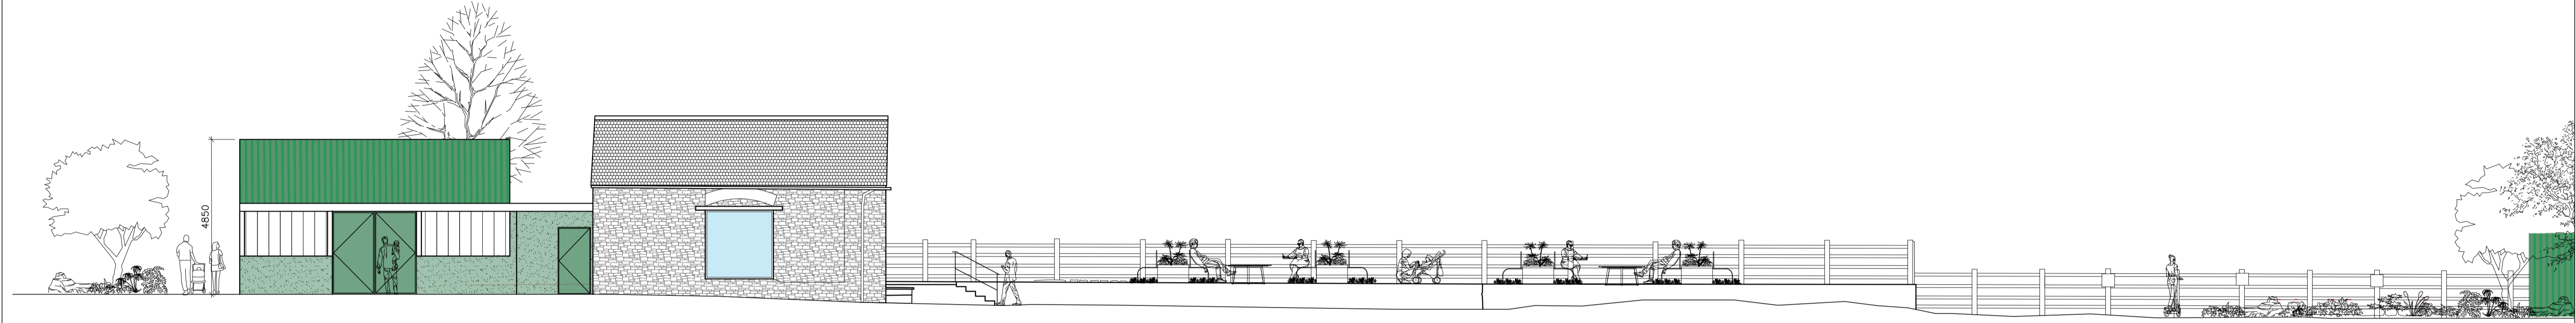

02
207
WEST ELEVATION (PART I)
SCALE 1:100



03
207
WEST ELEVATION (PART II)
SCALE 1:100

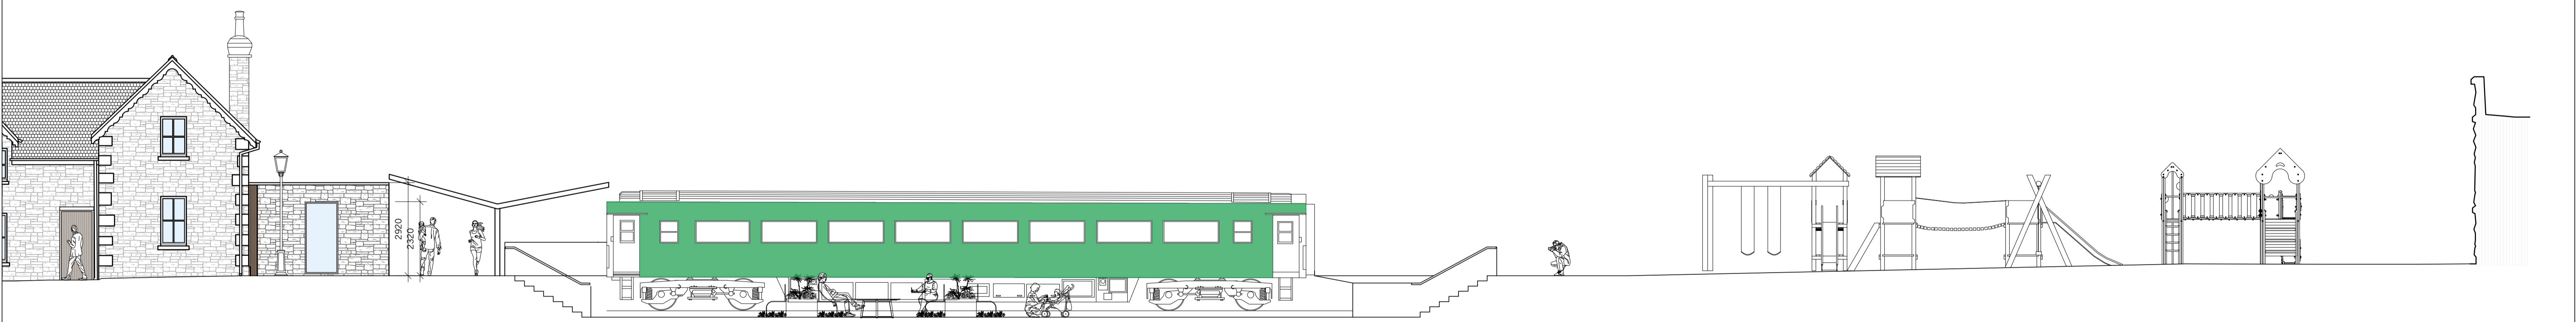

04
207
WEST ELEVATION (PART III)
SCALE 1:100