



Existing Site Plan Scale 1:200

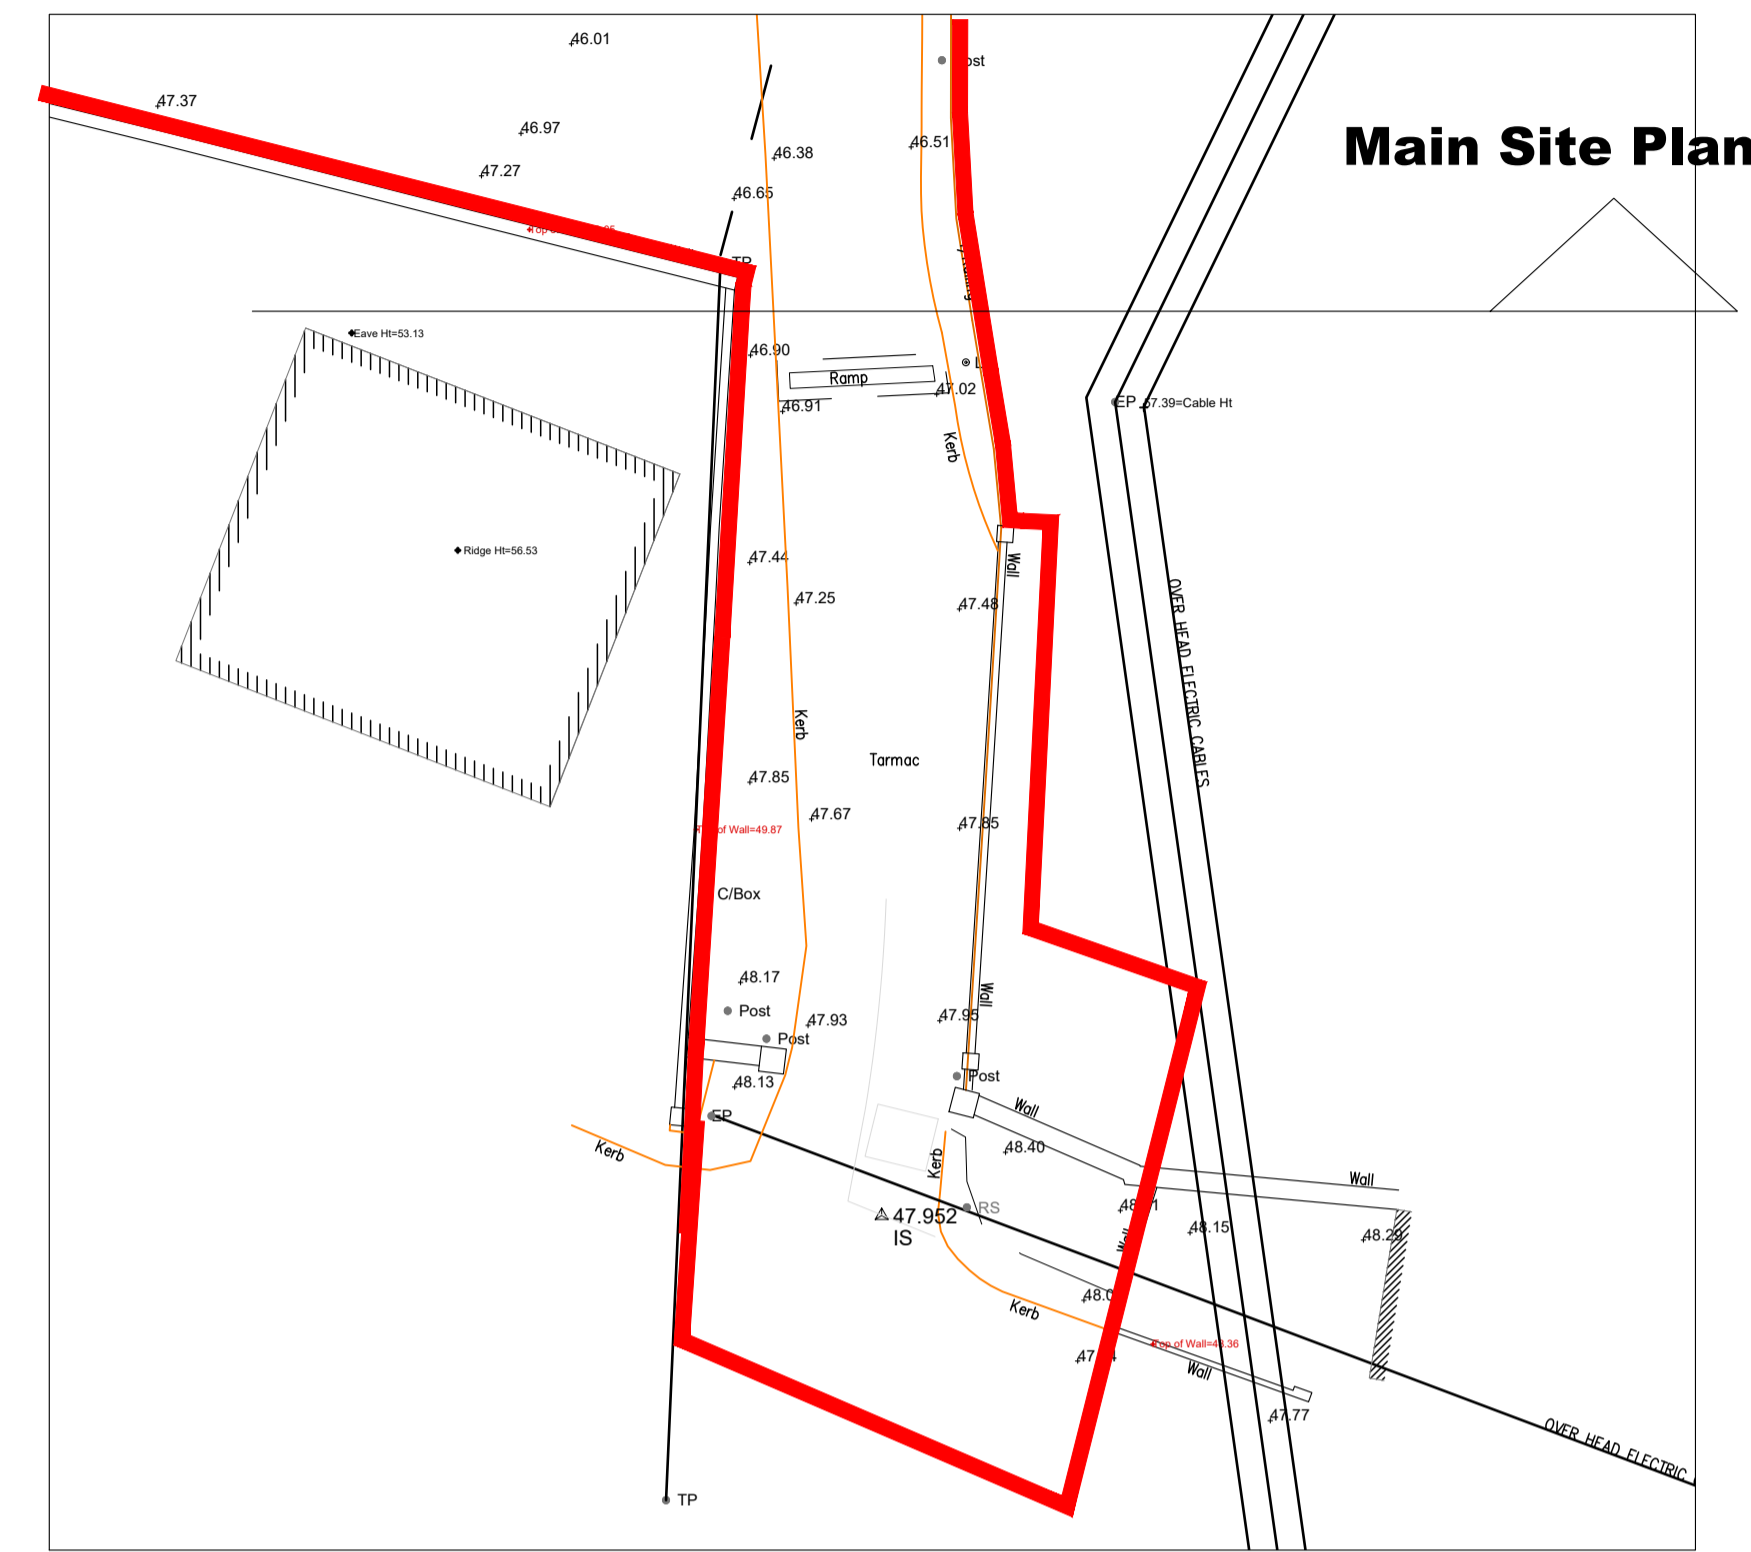

Existing Site Plan @ Entrance Scale 1:200

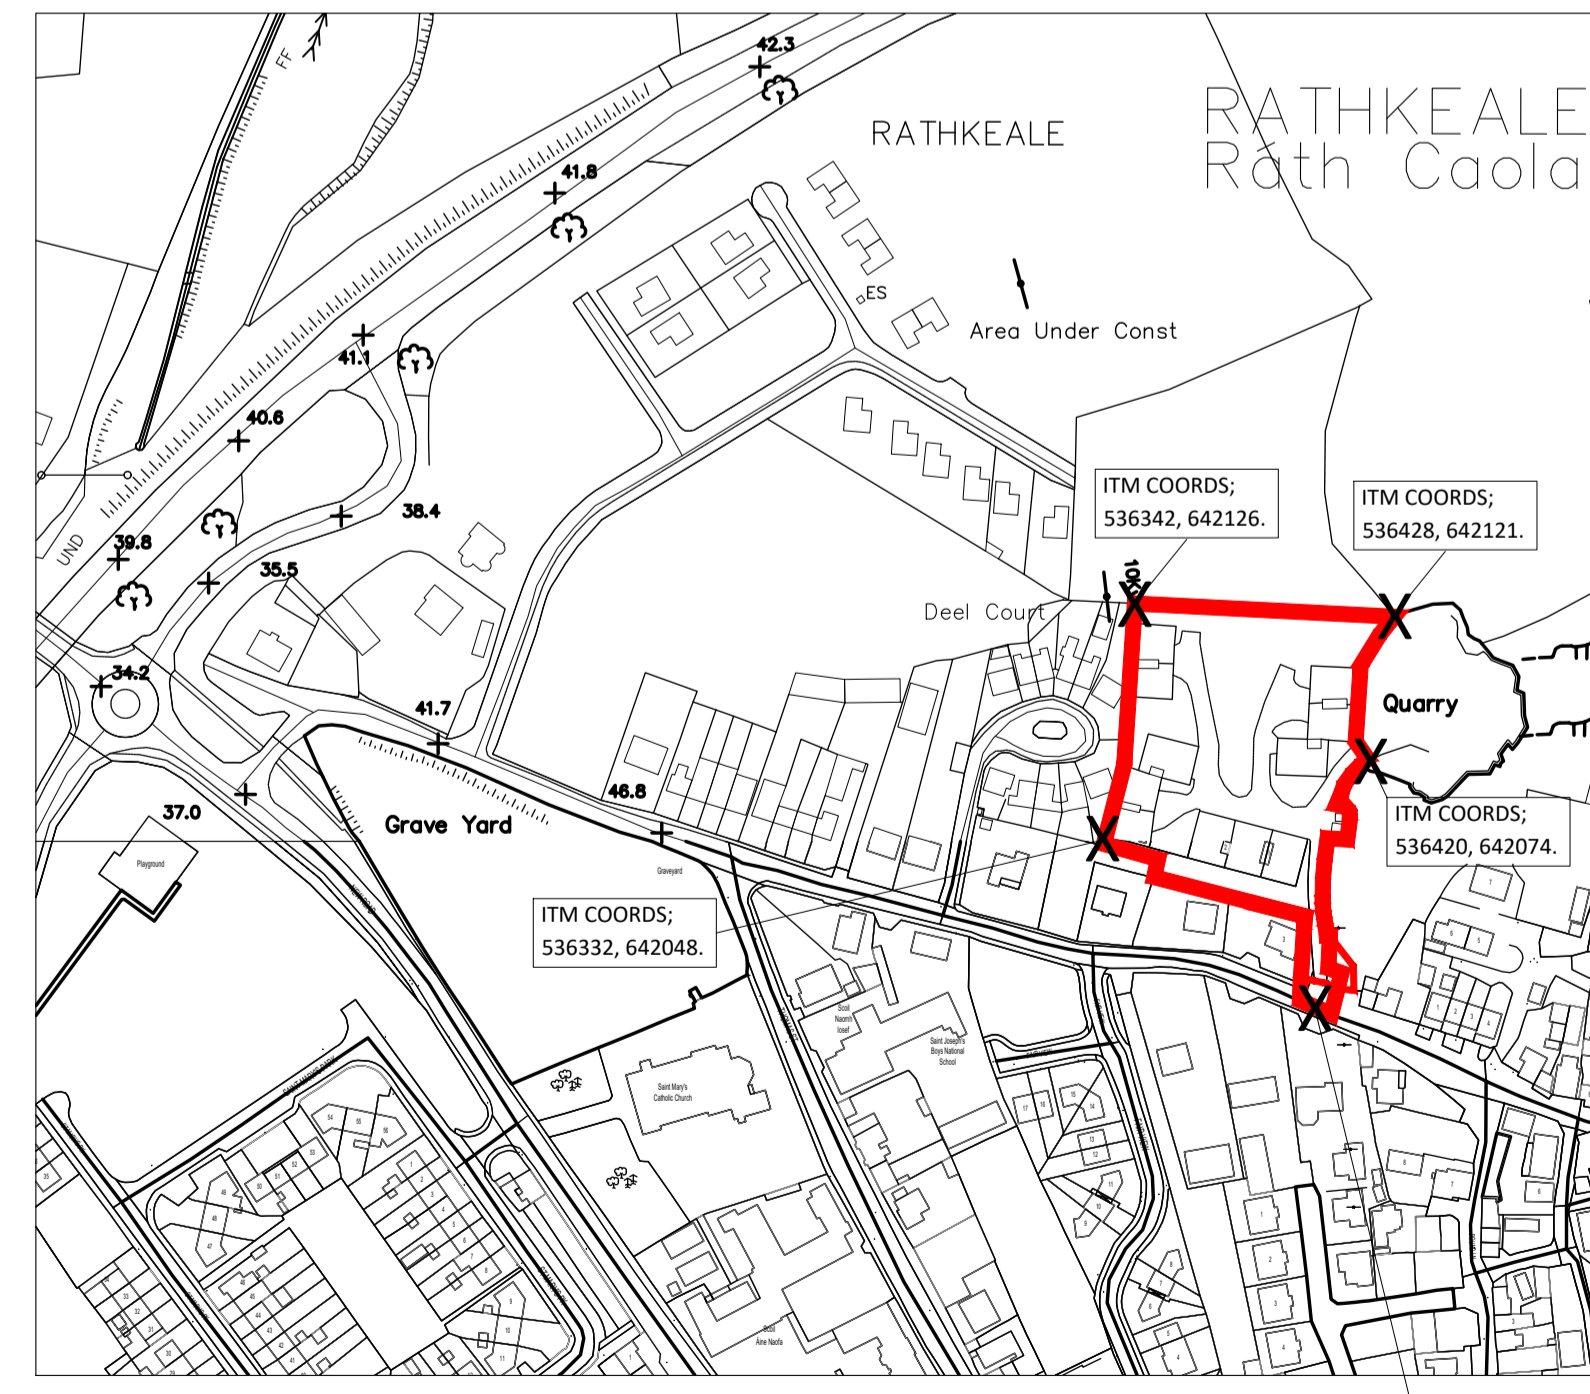

Existing Site Location Map Scale 1:2,500

Site Plan; Entrance

COPYRIGHT:
The design and details shown on this drawing are applicable to their project only and may not be reproduced in whole or in part or be used for any other project or purpose without the written permission of Limerick City and County Council with whom copyright resides.

DO NOT SCALE from this drawing. Use figured dimensions. Contractor to check all dimensions on site prior to commencement of works. Any discrepancies are to be referred to the ARCHITECT.

Note: Details shown on this map is for information purposes only. Further details on any item should be clarified with Limerick City And County Council.

This map has been produced by Limerick City And County Council with available Local Authority and National Mapping Division of Tailte Éireann Base Data.

© National Mapping Division of Tailte Éireann & Government of Ireland, Licence number CYAL50380258

NOTE - UNAUTHORISED REPRODUCTION

REVISIONS			
14.03.24	R1	mm	- ITM Coordinates added
16.02.24	R0	mm	- Detail Design
DATE	REV.	BY	DESCRIPTION

Limerick City and County Council
Design & Delivery Services
Merchants Quay
Limerick

PROJECT:
Proposed upgrade works to bays 1 - 11 Hillview Park, Halting Site, Rathkeale.

STAGE:
Design

DRAWING TITLE:
Existing Site Survey & Site Location Map

DATE:	February 2024	DRAWING NO.:	01
SCALE:	1:200 & 1:2,500	SHEET SIZE:	REVISION:
DRAWN:	-	A1	R1
CHECKED:	-		
JOB NO.:	23040		
FILE NAME:	-		