



Front Elevation (paired)




Right Side Elevation

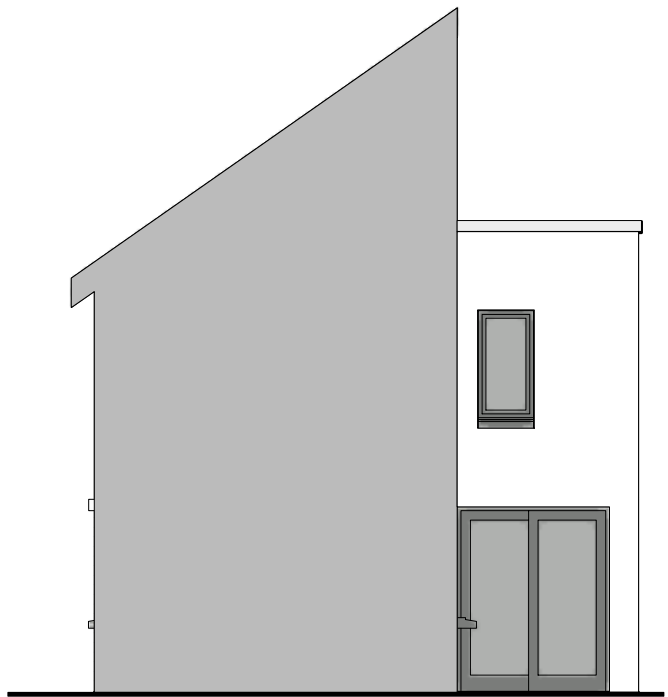


Left Side Elevation

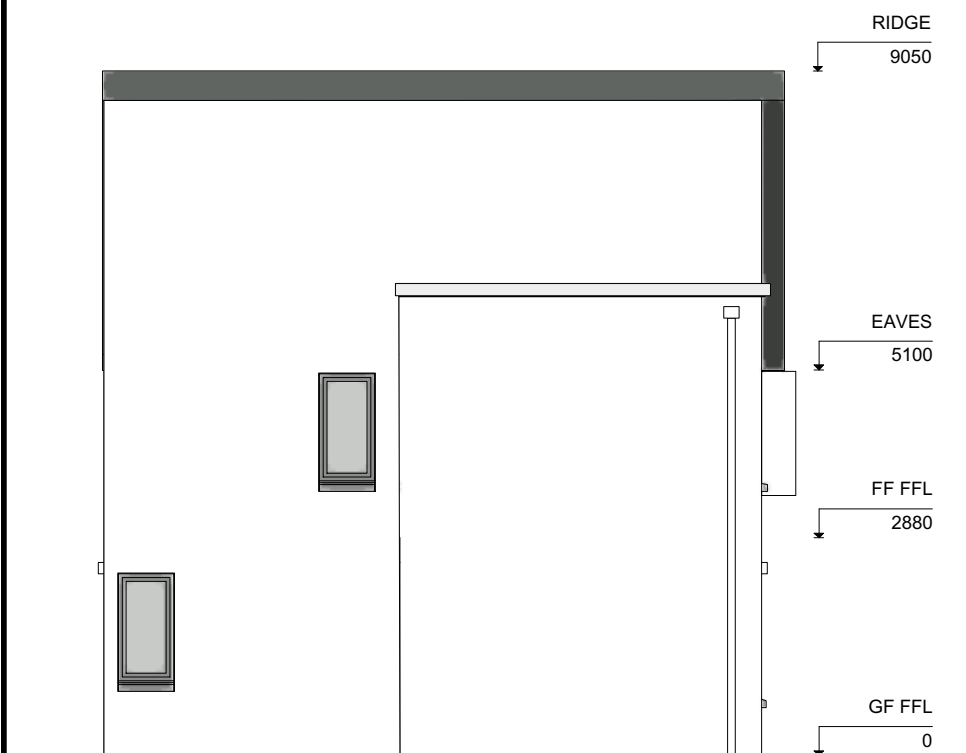

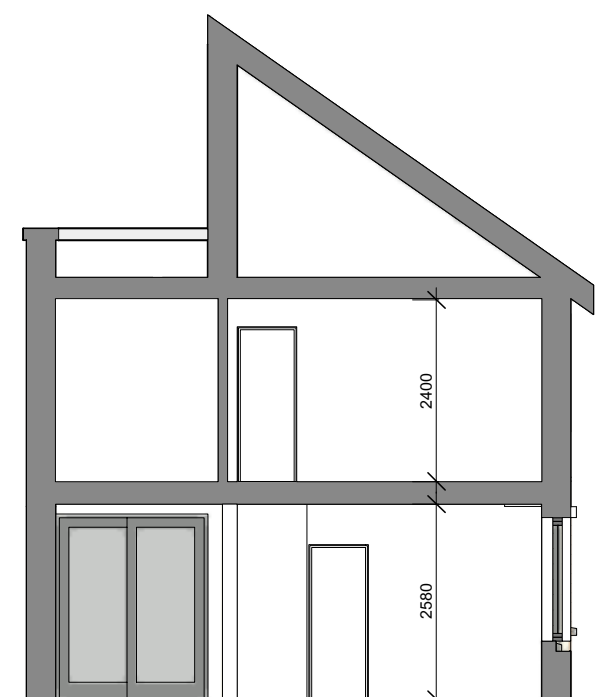

Rear Elevation

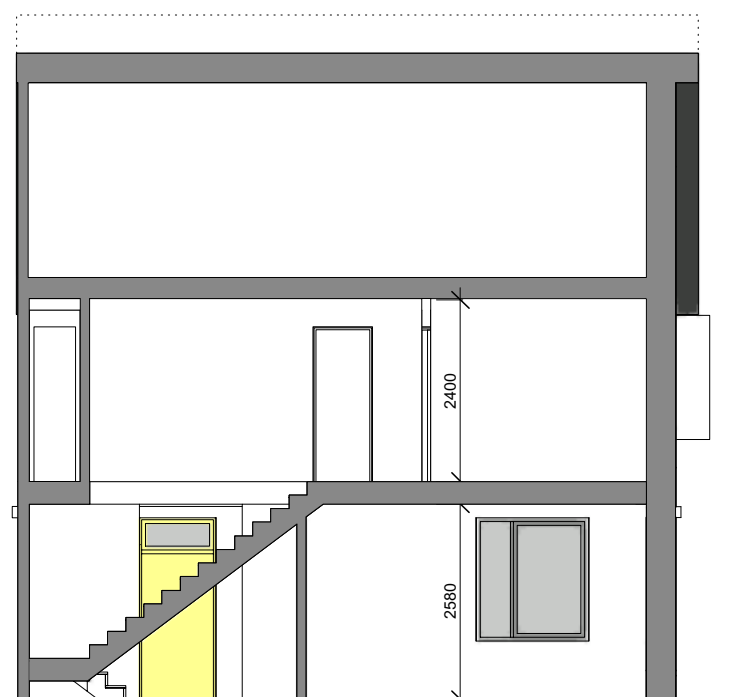

Section A - A



Section B - B

Revisions	Project Stage	Date
		Dec 2020
 		63 Fitzwilliam Sq Dublin 2 D02 N838 Ireland (01) 4707877 dublin@eml.ie
SEÁN HARRINGTON ARCHITECTS		20 Cruises Street Limerick V94 R6P9 Ireland (061) 312249 limerick@eml.ie
Client Limerick City & County Council		Date Dec 2020
		Scale 1:100@A3
Job Mungret Residential Development, Mungret, Co Limerick		Drawn TP
		Checked SH
Title 2B/4P Semi-detached Corner House Sections Elevations		Drawing No. 342ML-SHA-XX-XX-DR-A- 0102b
		Rev -