


Front Elevation

Right Side Elevation

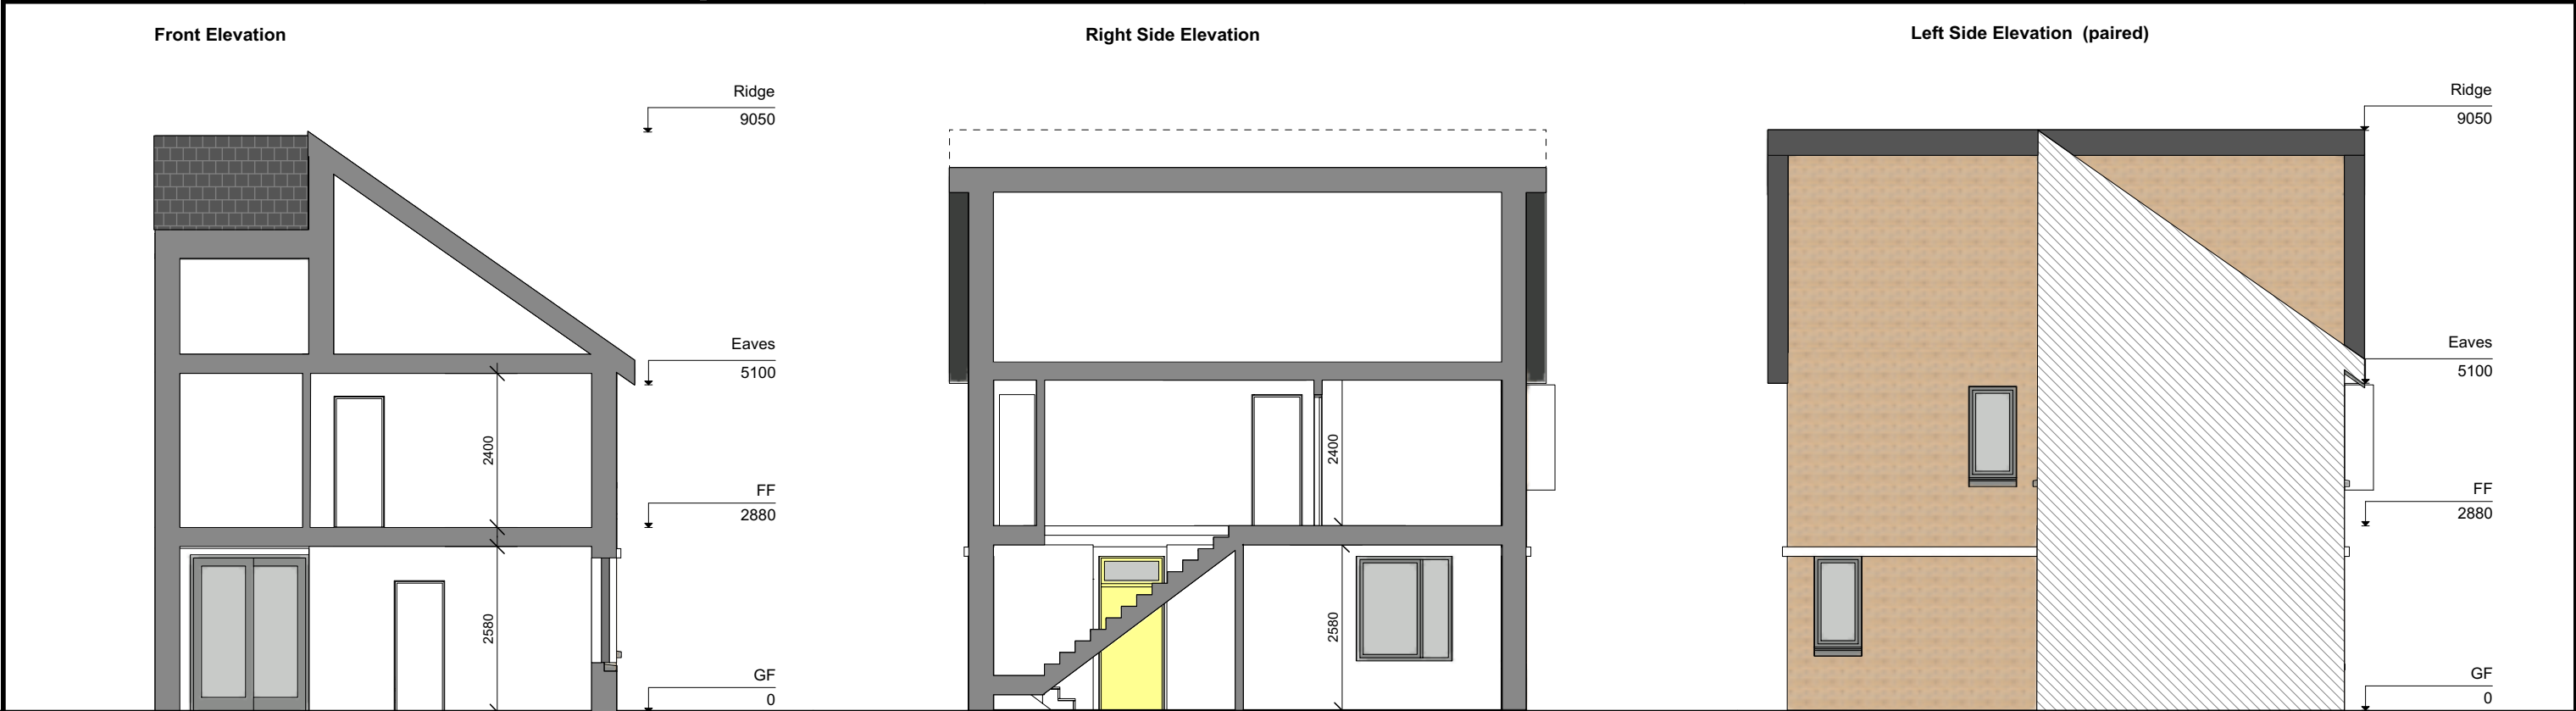

Left Side Elevation (paired)



Section A - A

Section B - B

Rear Elevation

Revisions	Project Stage	Date
		Dec 2020
 		
<b>SEÁN HARRINGTON ARCHITECTS</b> 3rd floor, 12/22 Capel Street, Dublin 1, Ireland t: 01 8733 4123 e: info@sean-harrington.com		
<b>Client</b> Limerick City & County Council		
<b>Date</b> Dec 2020		
<b>Scale</b> 1:100@A3		
<b>Job</b> Mungret Residential Development, Mungret, Co Limerick		
<b>Drawn</b> TP		
<b>Checked</b> SH		
<b>Title</b> 2B/4P Semi-detached Corner House Brick Sections Elevations		
<b>Drawing No.</b> 342ML-SHA-XX-XX-DR-A-0103b		
<b>Rev</b> -		