


Front Elevation 1




Rear Elevation 1





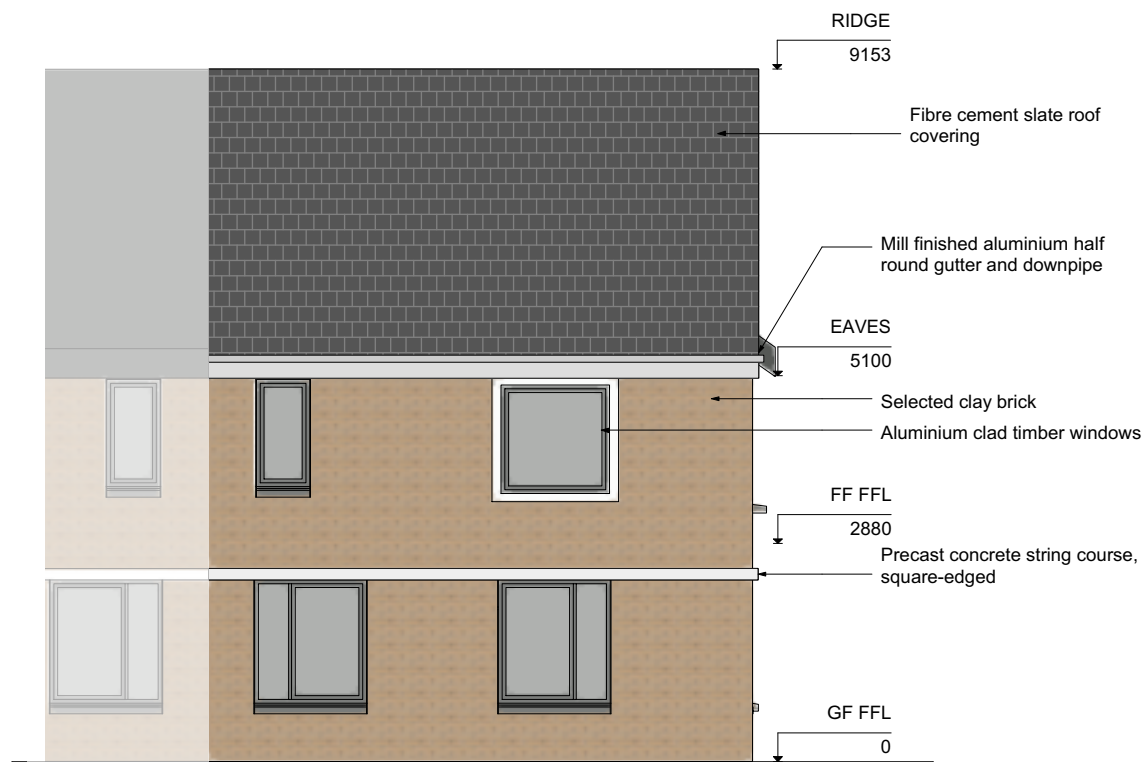

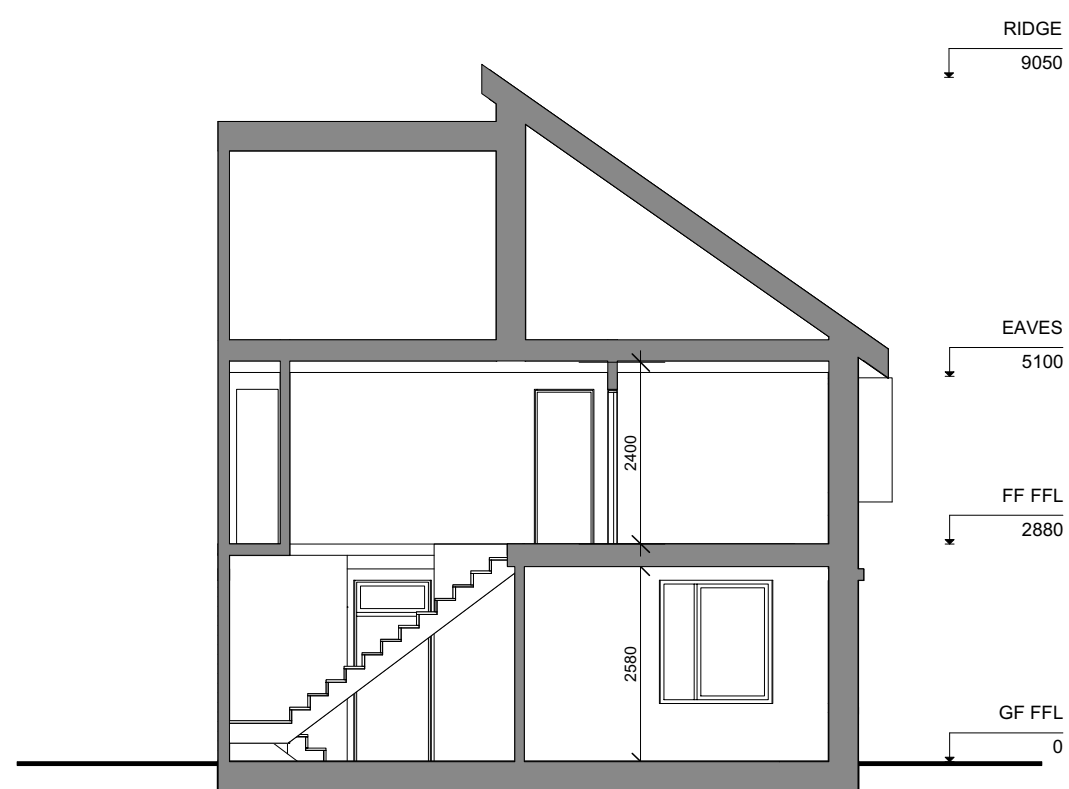

Rear Elevation 2



Front Elevation 2 (paired)



Section AA

Revisions	Project Stage	Date
		Dec 2020
  		63 Fitzwilliam Sq Dublin 2 D02 N838 Ireland (01) 4707677 e-mail dublin@eml.ie
  		20 Cruises Street Limerick V94 R6P9 Ireland (081) 312249 e-mail limerick@eml.ie
Client Limerick City & County Council		Date Dec 2020
Job Mungret Residential Development, Mungret, Co. Limerick		Scale 1:100@A3
Title 2 Bed / 4 Persons Corner House Brick SPECIAL		Drawn SM Checked SH Drawing No. 342ML-SHA-XX-XX-DR-A-0104b Rev -