


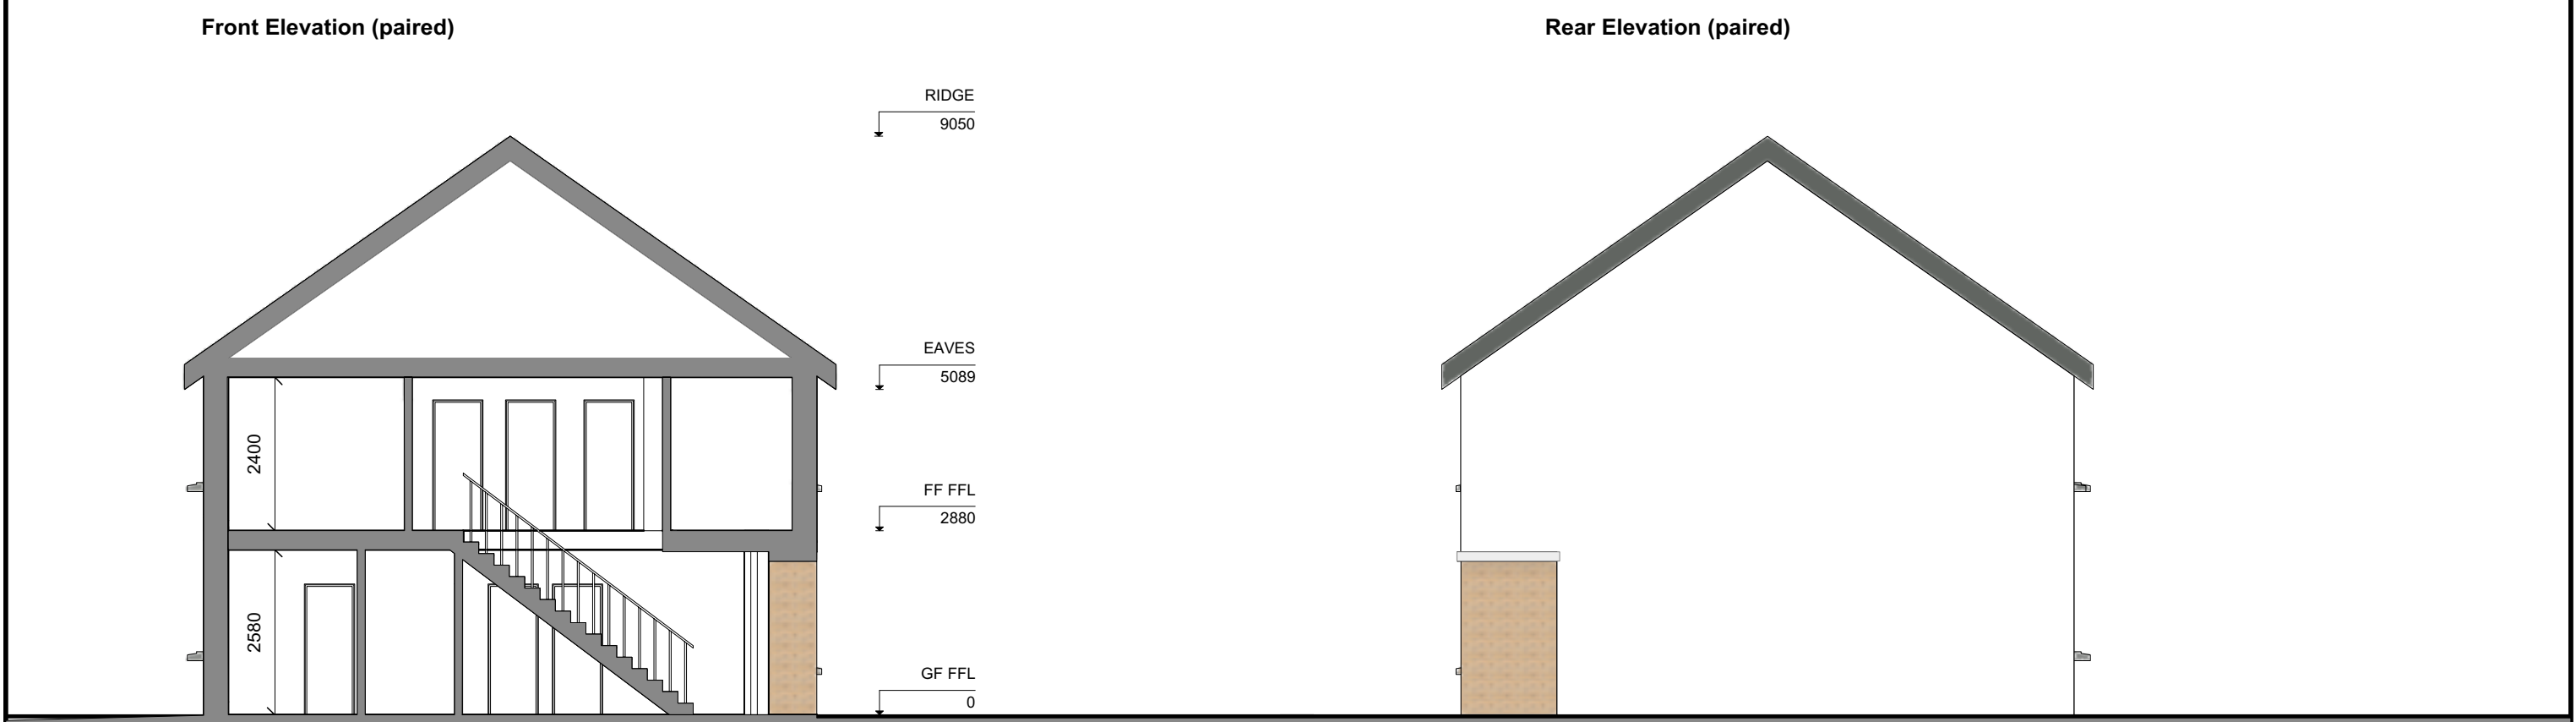

Front Elevation (paired)

Rear Elevation (paired)



Section A - A

Right Side Elevation

Revisions	Project Stage	Date
		Dec 2020
 		
SEÁN HARRINGTON ARCHITECTS 3rd floor, 12/22 Capel Street, Dublin 1, Ireland t: 01 8733 4123 e: info@eml.ie		
Client Limerick City & County Council		Date Dec 2020
Job Mungret Residential Development, Mungret, Co Limerick		Scale 1:100@A3
Title 3B/5P Semi-detached / Terrace House Sections Elevations		Drawn TP Checked SH Drawing No. 342ML-SHA-XX-XX-DR-A-01056 Rev