





Front Elevation (paired)



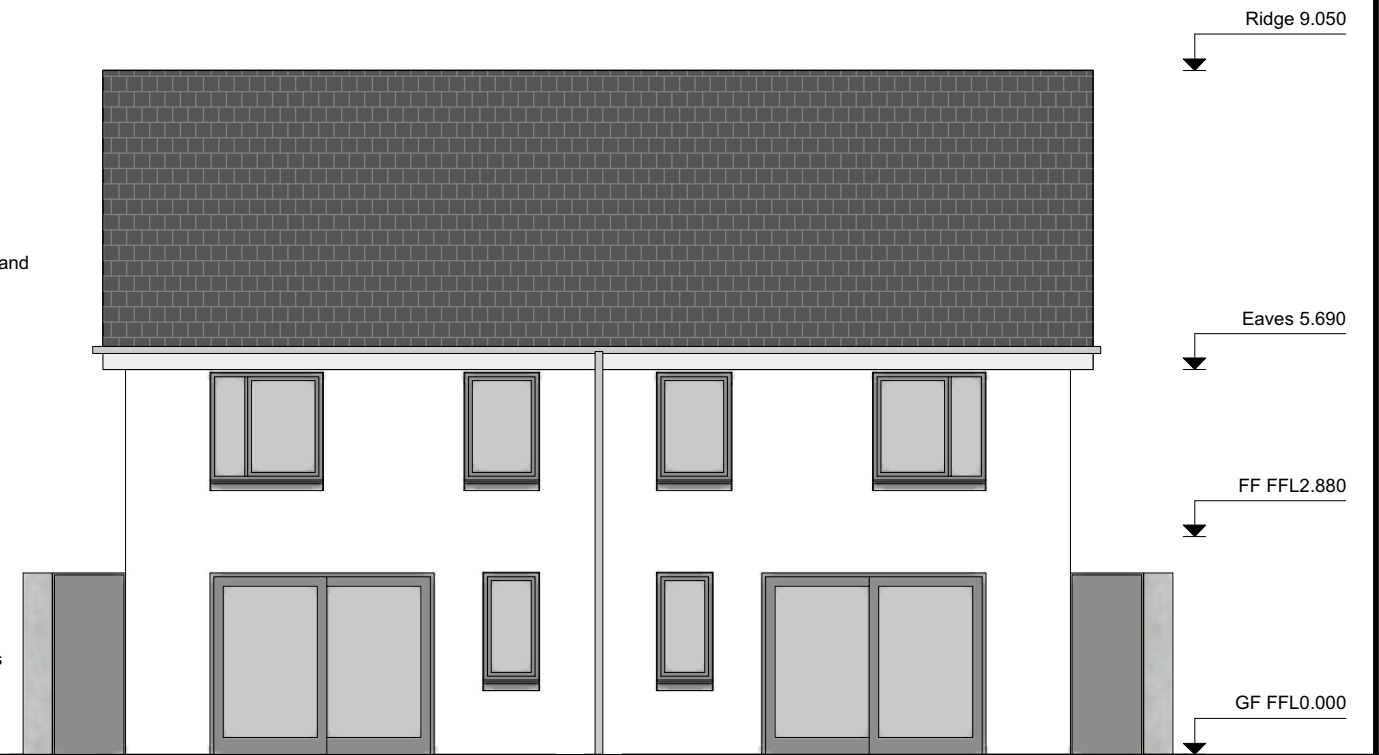

Rear Elevation (paired)

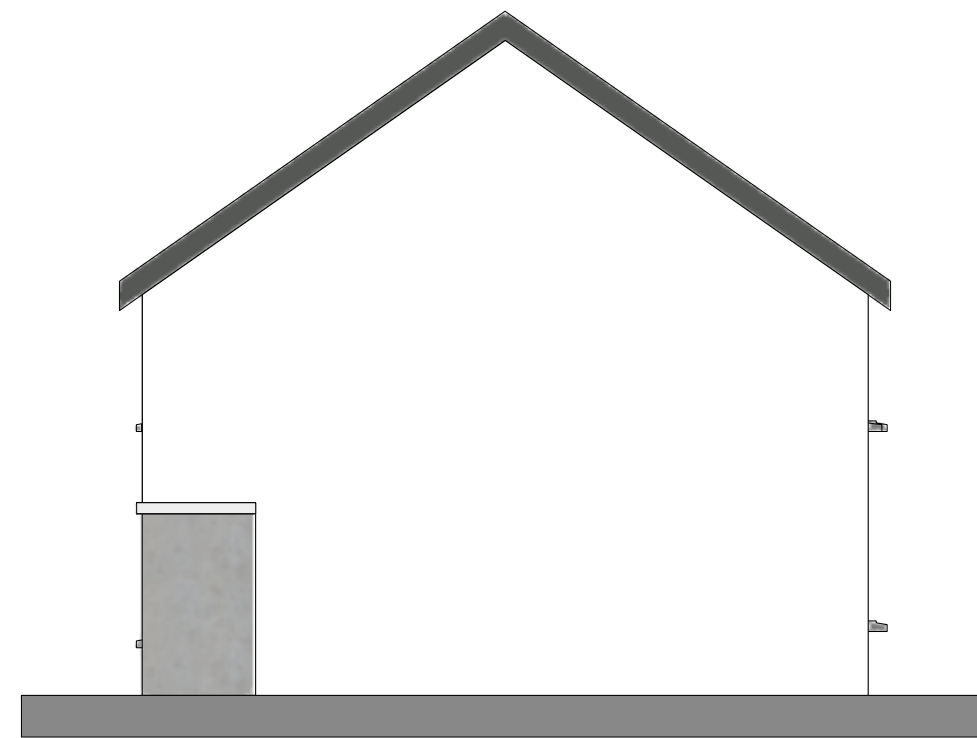

Section A - A



Right Side Elevation

| Revisions | Project Stage | Date |
|---|---------------|---|
| | | Dec 2020 |
|   | | |
| SEÁN HARRINGTON ARCHITECTS 3rd floor, 12/22 Capel Street, Dublin 1, Ireland t: 01 8733 4123 e: info@eml.ie | | |
| Client Limerick City & County Council | | Date Dec 2020 |
| Job Mungret Residential Development, Mungret, Co Limerick | | Scale 1:100@A3 |
| Title 3B/5P Semi-detached / Terrace House Render Sections Elevations | | Drawn TP Checked SH Drawn No. 342ML-SHA-XX-XX-DR-A-0106b Rev - |