


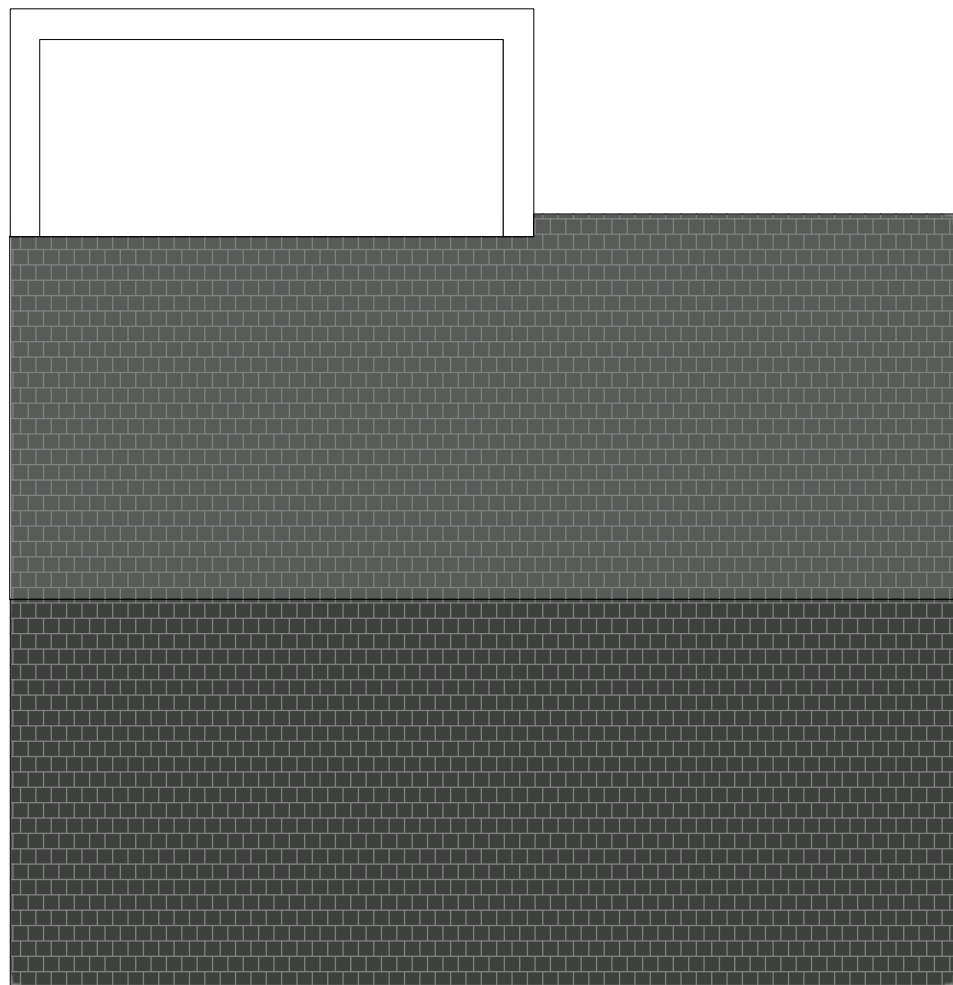

4B + 1 Community Houses
Elevation B

4B + 1 Community Houses
Elevation D



4B + 1 Community Houses
Roof Plan

Revisions	Project Stage	Date
		Dec 2020
 		63 Fitzwilliam Sq Dublin 2 D02 N838 Ireland (01) 4707877 dublin@eml.ie
		20 Cruise Street Limerick V94 R6P9 Ireland (061) 312249 limerick@eml.ie
Client Limerick City & County Council		Date Dec 2020
		Scale 1:100@A3
Job Mungret Residential Development, Mungret, Co Limerick		Drawn TP
		Checked SH
Title 4B + 1 Community House Elevations Roof Plan		Drawing No. 342ML-SHA-XX-XX-DR-A-0114b
		Rev -