



GENERAL NOTES:
 A. THIS DRAWING TO BE READ IN CONJUNCTION WITH ALL RELEVANT ARCHITECTURAL DRAWINGS THE SPECIFICATION AND ALL RELEVANT STANDARD DETAIL DRAWINGS.
 B. THIS DRAWING TO BE READ IN CONJUNCTION WITH ALL RELEVANT CIVIL, STRUCTURAL MECHANICAL AND ELECTRICAL DRAWINGS TOGETHER WITH THE SPECIFICATIONS AND SCHEDULES.
 C. ALL DIMENSIONS IN MILLIMETERS. DO NOT SCALE FROM THIS DRAWING. USE FIGURED DIMENSIONS ONLY.
 D. CONTRACTOR MUST VERIFY ALL DIMENSIONS ON SITE BEFORE SETTING OUT COMMENCING WORK OR PRODUCING ANY SHOP DRAWINGS.


- LEGEND:**
- 1: Selected clay face brick - Colour: 'Dark Grey'
 - 2: Selected clay face brick - Colour: 'Buff'
 - 3: Smooth coloured render - Colour: 'Dark Grey'.
 - 4: Smooth coloured render - Colour: 'Varies'.
 - 5: Smooth coloured render - Colour: 'Off White'.
 - 6: Powdercoated aluminium shopfront / curtain wall - Colour: 'Dark Grey'.
 - 7: Powdercoated aluminium/timber windows - Colour: 'Dark Grey'.
 - 8: Hardwood / Composite doors - Colour: 'Varies'.
 - 9: Powdercoated steel service door - Colour: 'Dark Grey'.
 - 10: Powdercoated steel louvers - Colour: 'Dark Grey'.
 - 11: Smooth coloured render to low level garden walls - Colour: 'Off White'.
 - 12: Glass Balustrades to selected balconies.
 - 13: Painted metal railings - Colour: 'Dark Grey'.
 - 14: Timber side screens to balconies.
 - 15: Solar photovoltaic panels

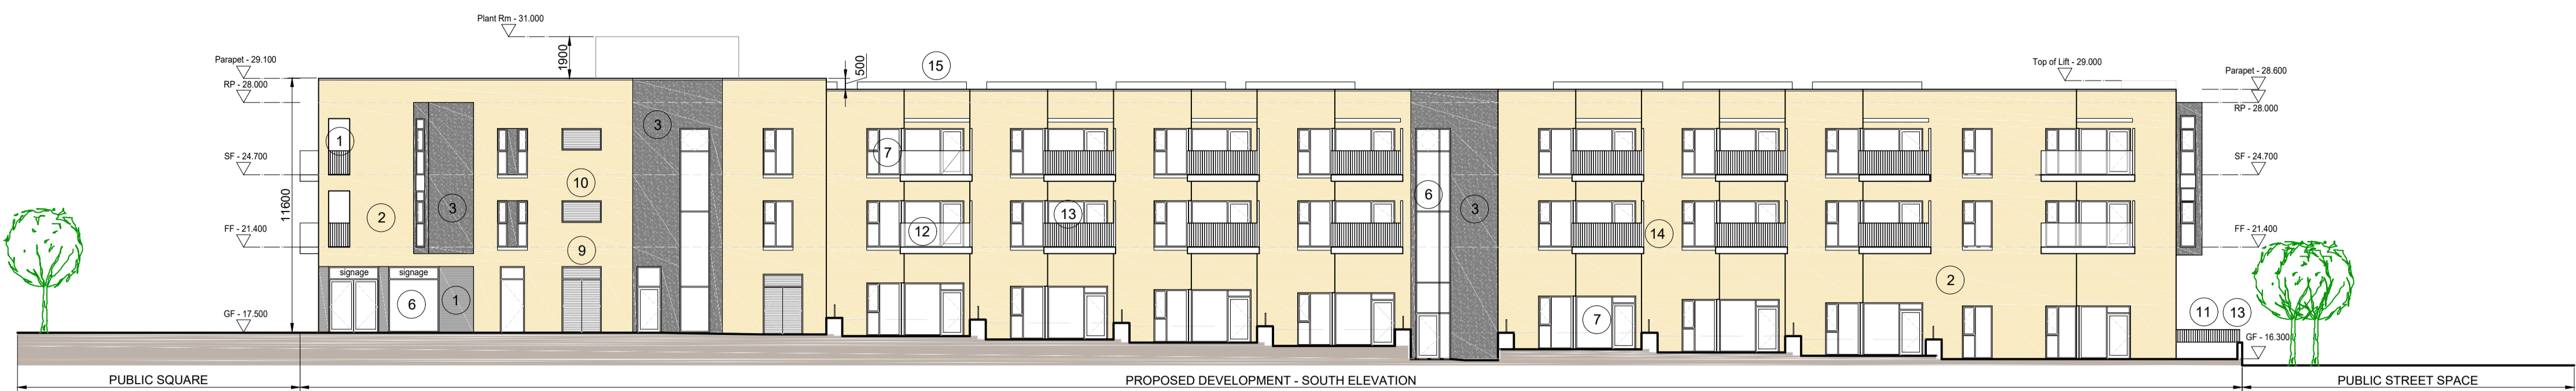


1 SOUTH ELEVATION - LINK STREET
 1301 1:200

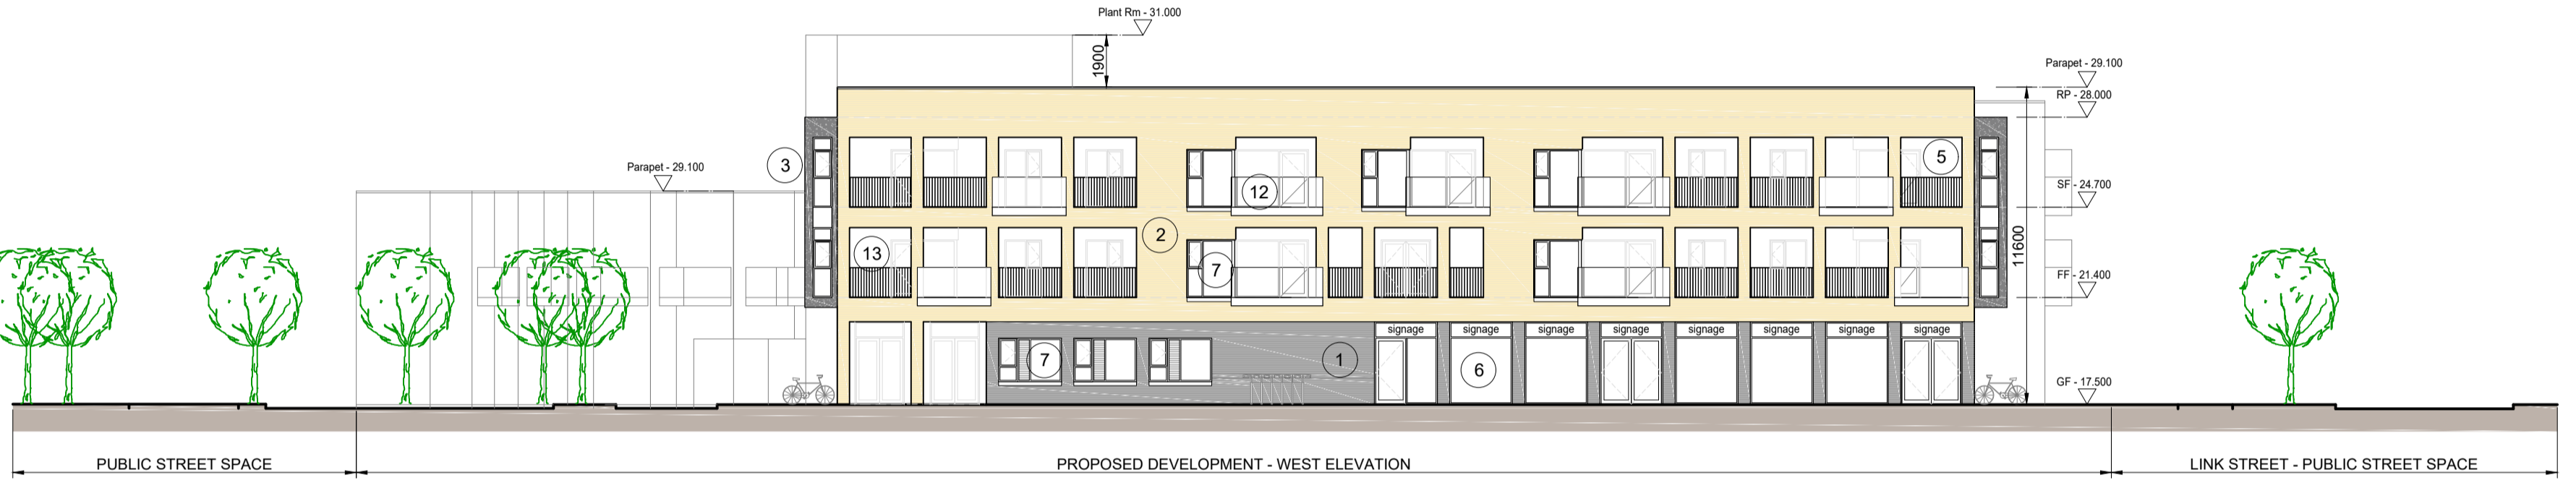


2 WEST ELEVATION - PUBLIC SQUARE
 1301 1:200

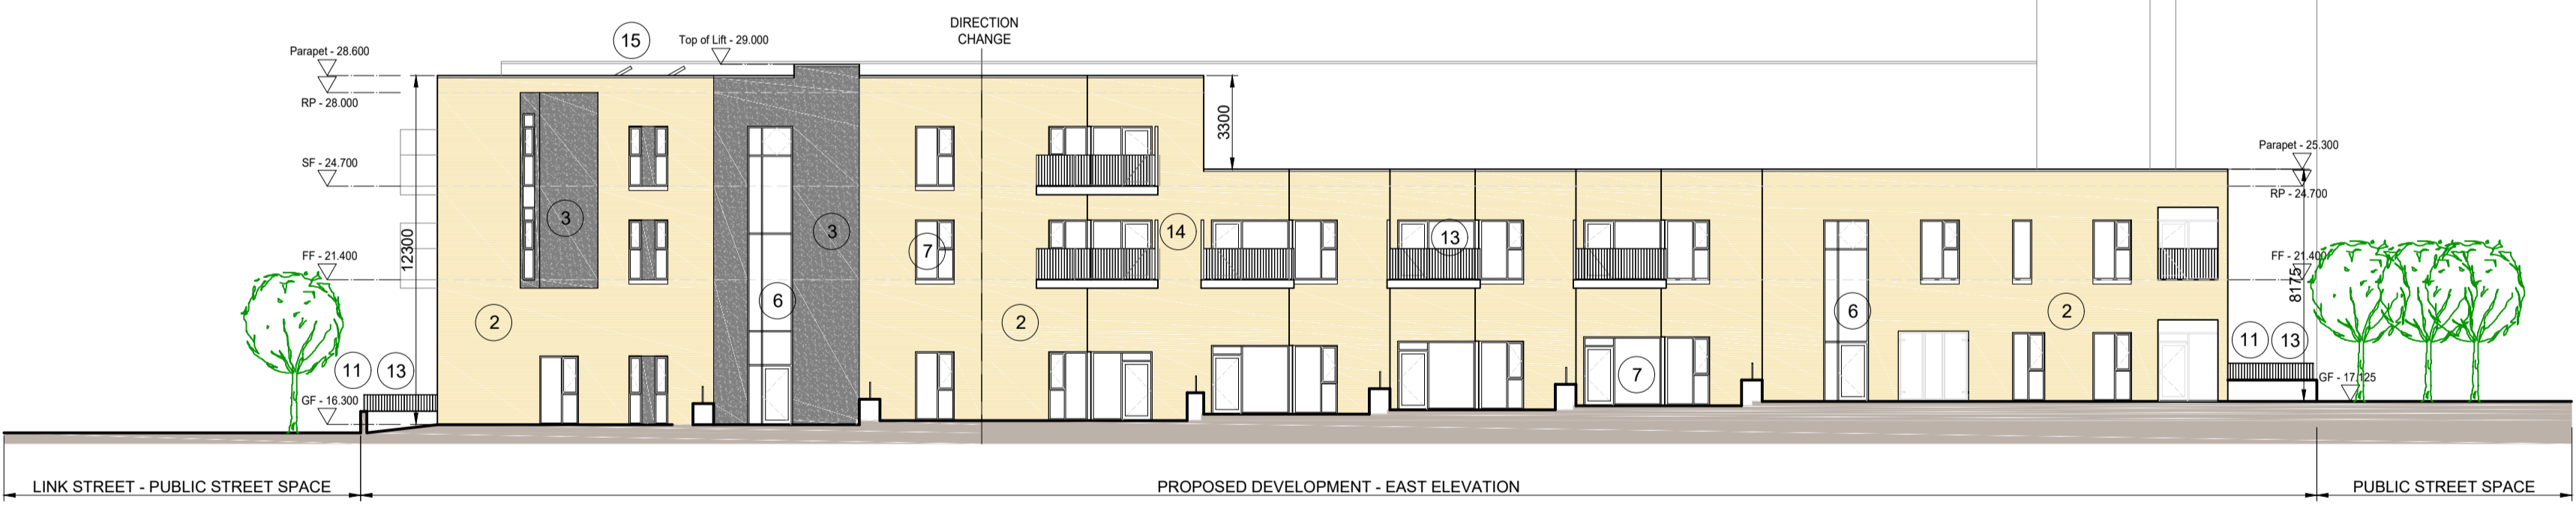

3 EAST ELEVATION
 1301 1:200

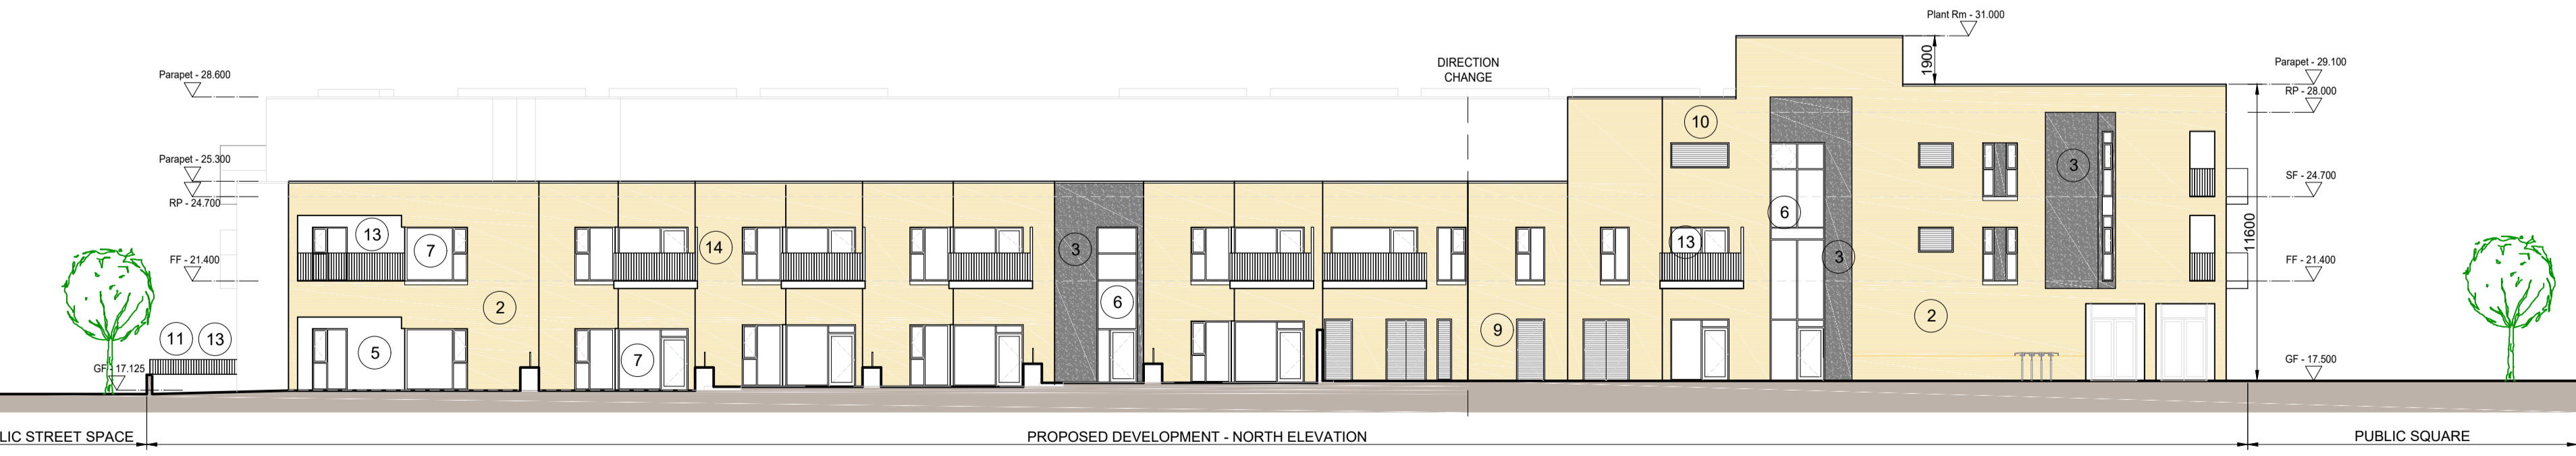

4 NORTH ELEVATION
 1301 1:200

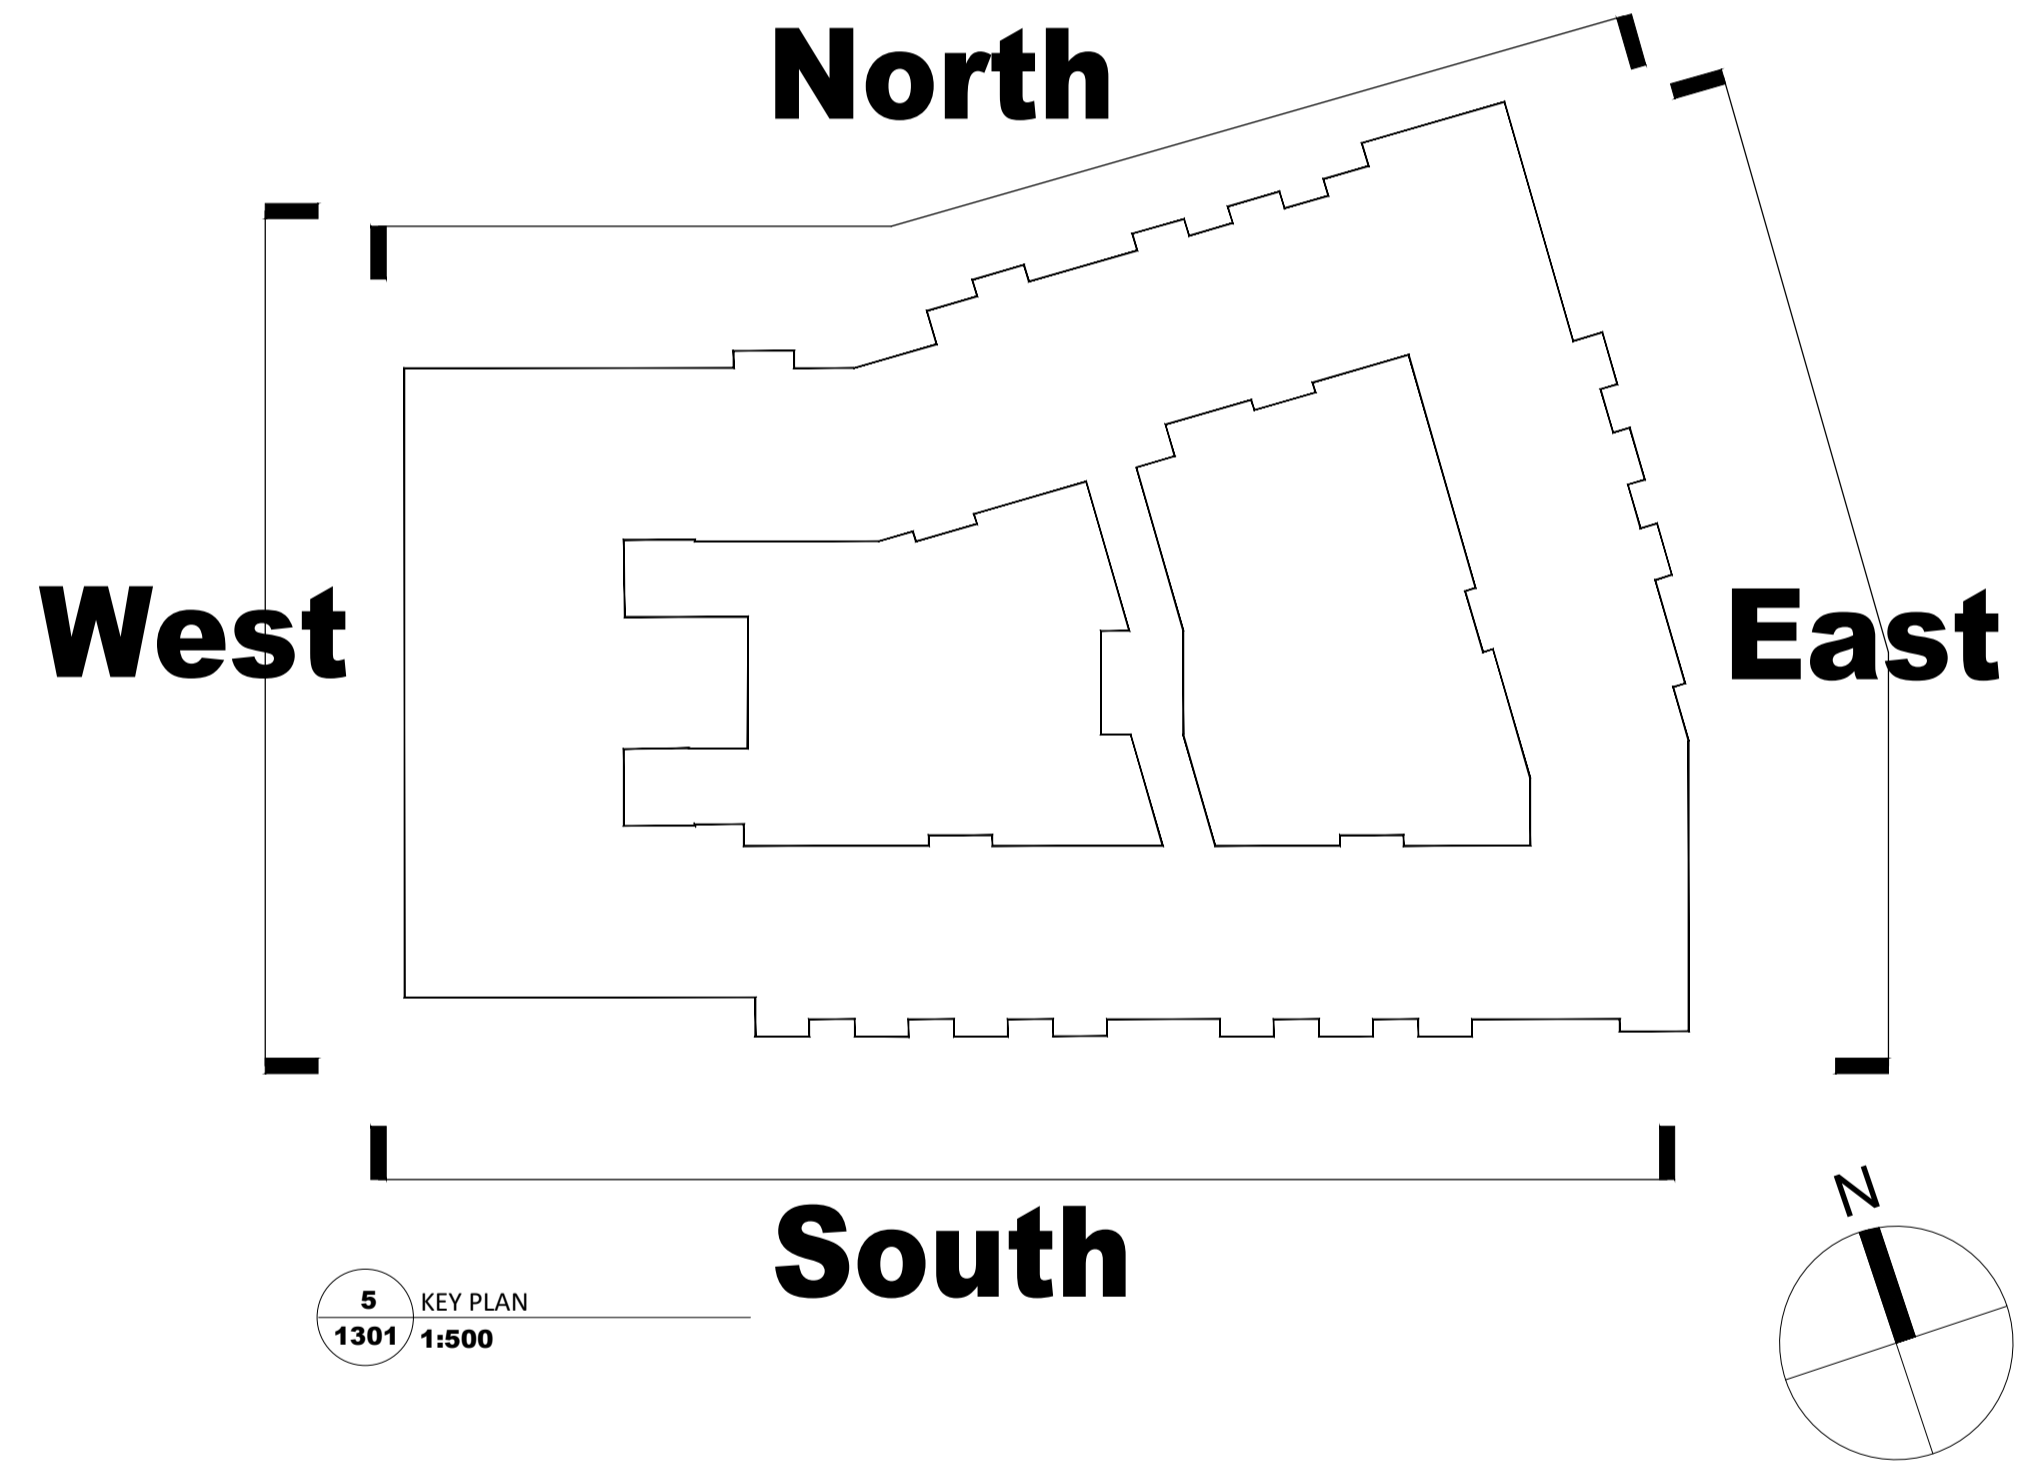

5 KEY PLAN
 1301 1:500

ISSUED FOR PLANNING	P1	2021-01-22
Revisions	Project Stage PLANNING	Date
 SEÁN HARRINGTON ARCHITECTS	 	20 Cruises street 63 Fitzwilliam sq Limerick Dublin 2 V9M R9P9 D02 N938 Ireland (061) 312249 e-mail limerick@eml.ie 3rd Floor 12/122 Canal Street Dublin 1, Ireland t: 01 8733 422 e: info@harrington.ie
	Client Limerick City & County Council,	Date 21/08/2020
Job Mungret Residential Development, Mungret, Limerick	Drawn DF	Checked ML
Title Independent Living for Older Persons Elevations	Drawing No. 3479-EML-XX-XX- DR-A-1301	Rev P1