

GENERAL NOTES:

A. THIS DRAWING TO BE READ IN CONJUNCTION WITH ALL RELEVANT ARCHITECTURAL DRAWINGS THE SPECIFICATION AND ALL RELEVANT STANDARD DETAIL DRAWINGS.

B. THIS DRAWING TO BE READ IN CONJUNCTION WITH ALL RELEVANT CIVIL, STRUCTURAL MECHANICAL AND ELECTRICAL DRAWINGS TOGETHER WITH THE SPECIFICATIONS AND SCHEDULES.

C. ALL DIMENSIONS IN MILLIMETERS. DO NOT SCALE FROM THIS DRAWING. USE FIGURED DIMENSIONS ONLY.

D. CONTRACTOR MUST VERIFY ALL DIMENSIONS ON SITE BEFORE SETTING OUT COMMENCING WORK OR PRODUCING ANY SHOP DRAWINGS.


- LEGEND:**
- 1: Selected clay face brick - Colour: 'Dark Grey'
 - 2: Selected clay face brick - Colour: 'Buff'
 - 3: Smooth coloured render - Colour: 'Dark Grey'.
 - 4: Smooth coloured render - Colour: 'Varies'.
 - 5: Smooth coloured render - Colour: 'Off White'.
 - 6: Powdercoated aluminium shopfront / curtain wall - Colour: 'Dark Grey'.
 - 7: Powdercoated aluminium/timber windows - Colour: 'Dark Grey'.
 - 8: Hardwood / Composite doors - Colour: 'Varies'.
 - 9: Powdercoated steel service door - Colour: 'Dark Grey'.
 - 10: Powdercoated steel louvers - Colour: 'Dark Grey'.
 - 11: Smooth coloured render to low level garden walls - Colour: 'Off White'.
 - 12: Glass Balustrades to selected balconies.
 - 13: Painted metal railings - Colour: 'Dark Grey'.
 - 14: Timber side screens to balconies.
 - 15: Solar photovoltaic panels



1 SOUTH ELEVATION - COURT YARD
1302 1:200




2 WEST ELEVATION - COURT YARD
1302 1:200

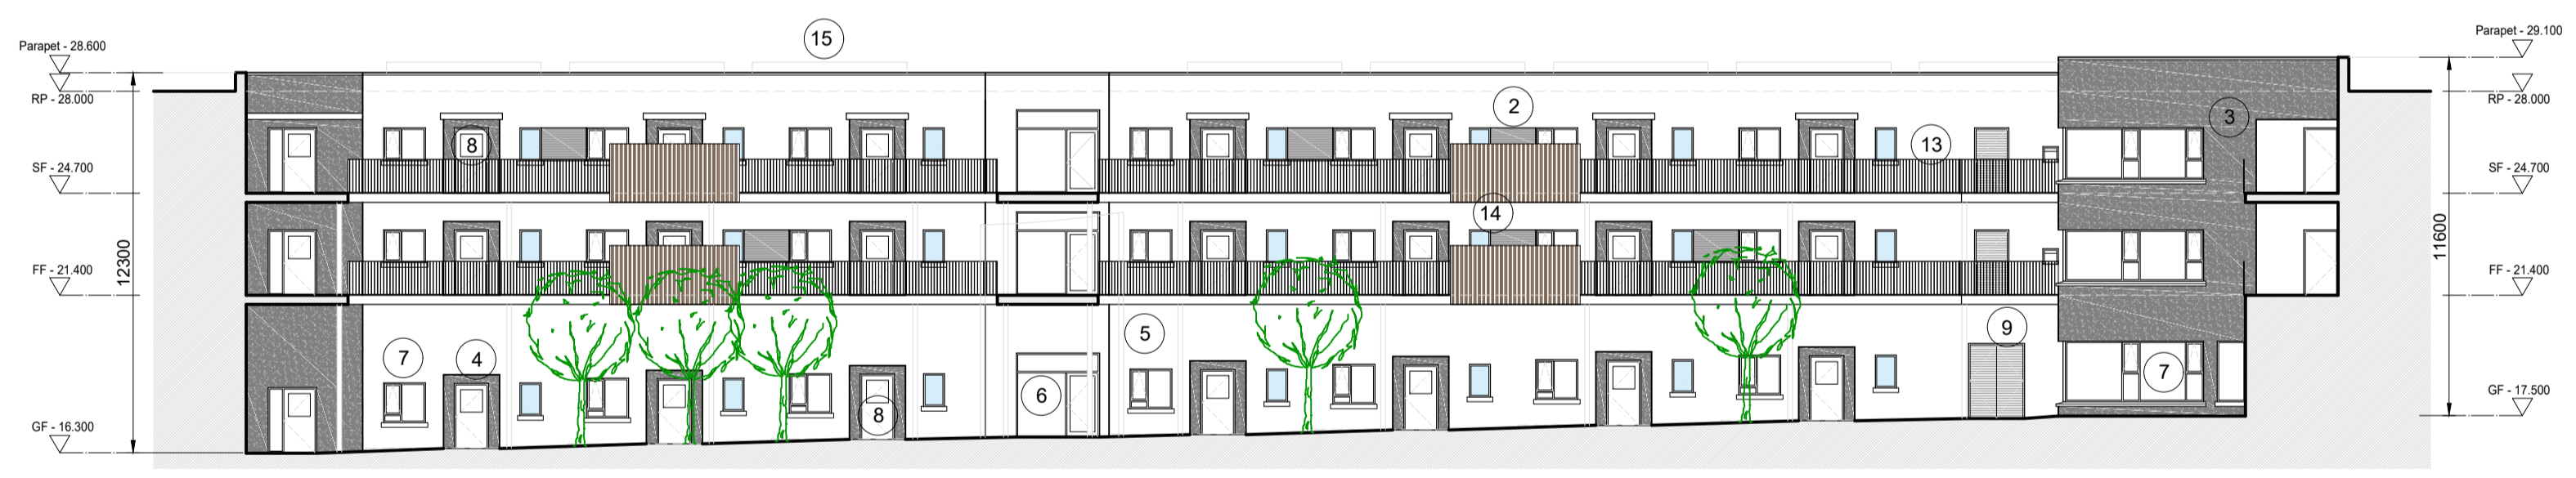



3 NORTH ELEVATION - COURT YARD
1302 1:200

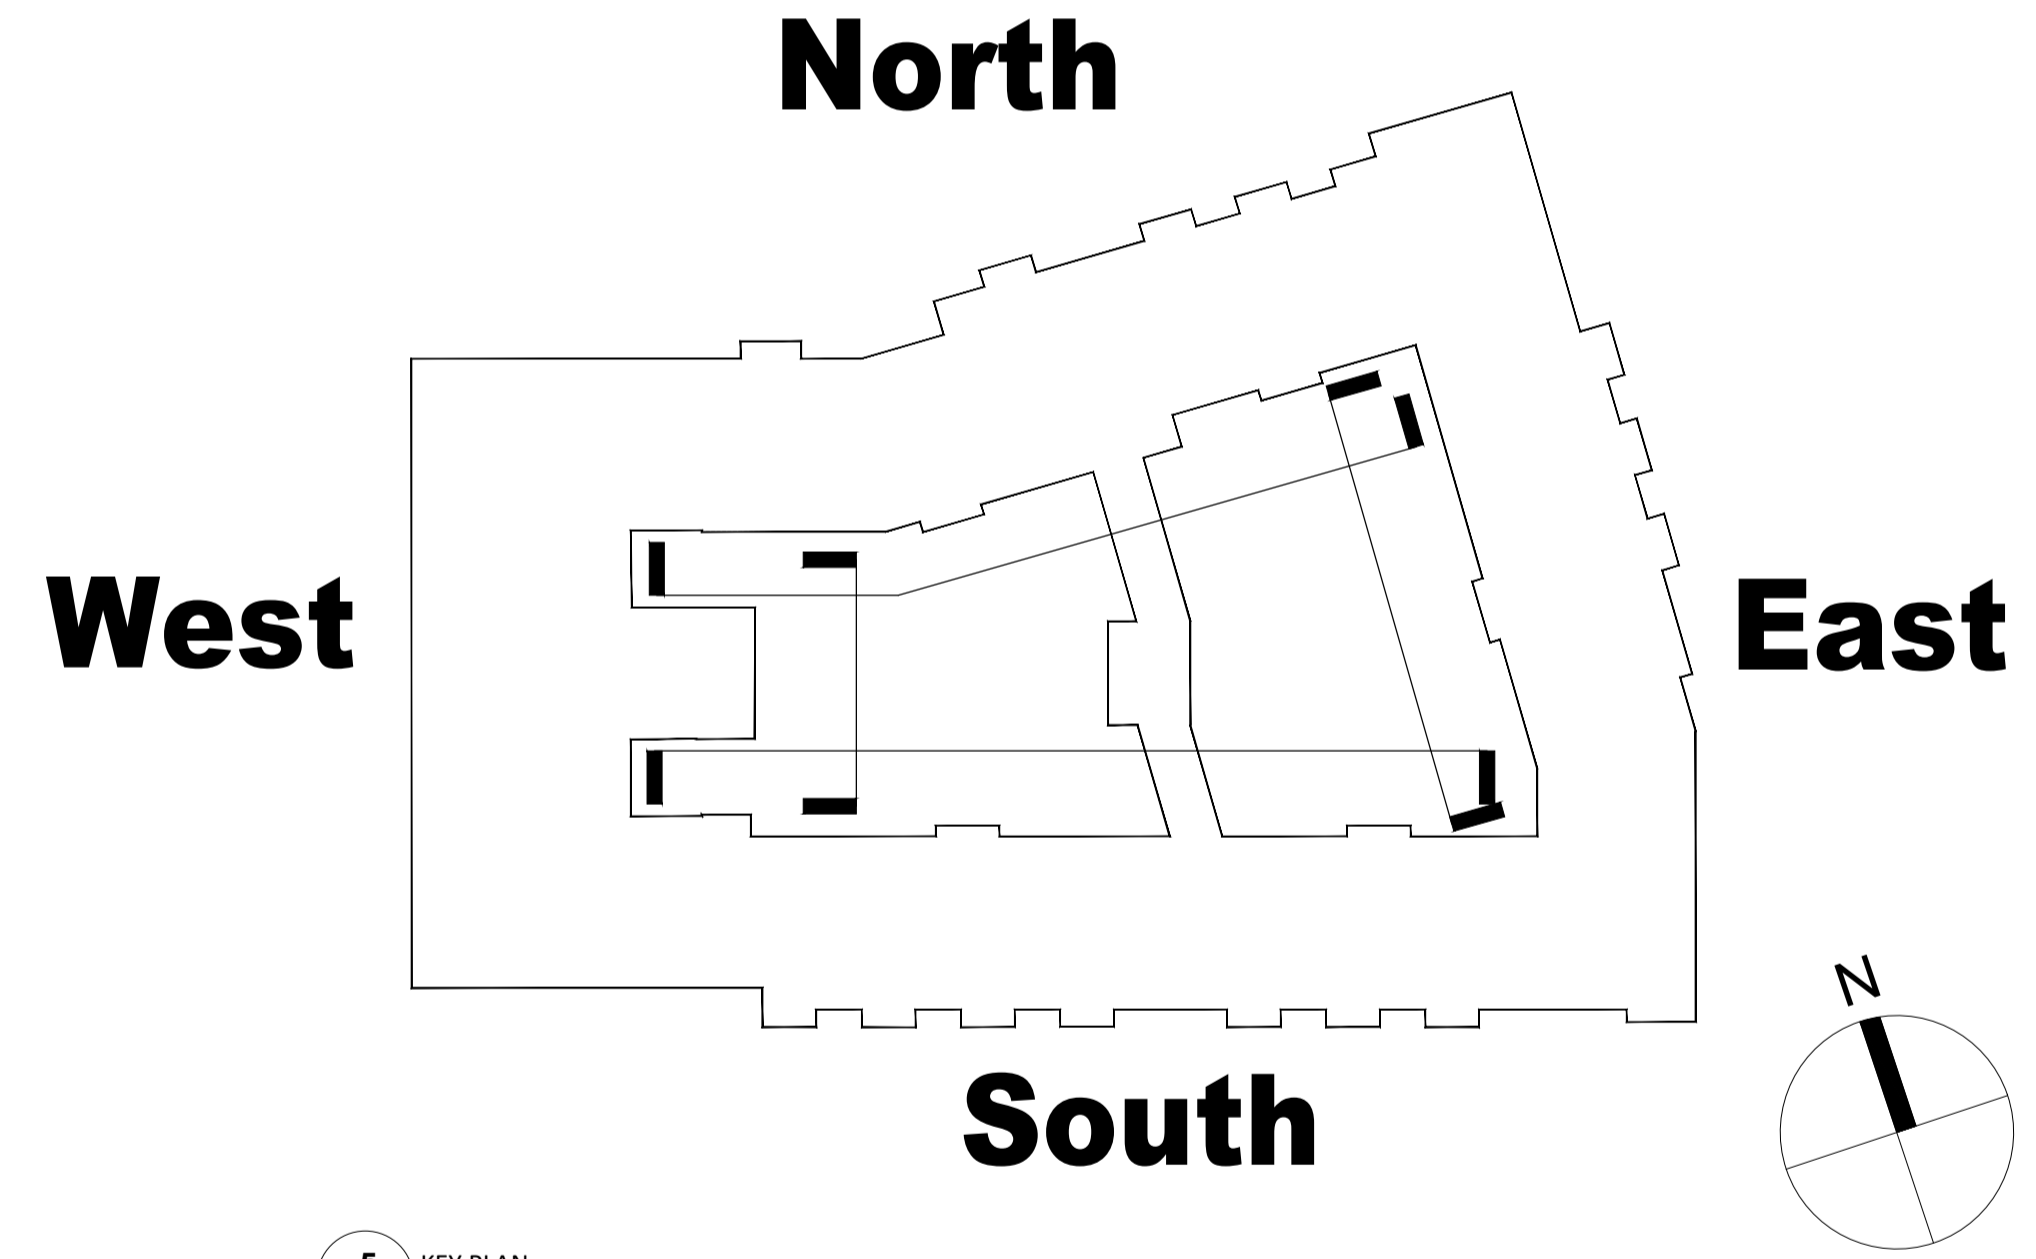

4 EAST ELEVATION - COURT YARD
1302 1:200



5 KEY PLAN
1302 1:500

ISSUED FOR PLANNING	P1	2021-01-22
Revisions	Project Stage PLANNING	Date
 		20 Cruises street 63 Fitzwilliam sq Limerick Dublin 2 V04 R0P9 D02 N938 Ireland Ireland (061) 312249 (01) 6707677 e-mail limerick@eml.ie e-mail dublin@eml.ie
Client	Limerick City & County Council,	Date 21/08/2020
Job	Mungret Residential Development, Mungret, Limerick	Scale @ A1 1:200
Title	Independent Living for Older Persons Elevations - Court Yard	Drawn DF
	Checked ML	Rev P1
	Drawing No. 3479-EML-XX-XX- DR-A-1302	