

GENERAL NOTES:

A. THIS DRAWING TO BE READ IN CONJUNCTION WITH ALL RELEVANT ARCHITECTURAL DRAWINGS THE SPECIFICATION AND ALL RELEVANT STANDARD DETAIL DRAWINGS.

B. THIS DRAWING TO BE READ IN CONJUNCTION WITH ALL RELEVANT CIVIL, STRUCTURAL MECHANICAL AND ELECTRICAL DRAWINGS TOGETHER WITH THE SPECIFICATIONS AND SCHEDULES.

C. ALL DIMENSIONS IN MILLIMETERS. DO NOT SCALE FROM THIS DRAWING. USE FIGURED DIMENSIONS ONLY.

D. CONTRACTOR MUST VERIFY ALL DIMENSIONS ON SITE BEFORE SETTING OUT COMMENCING WORK OR PRODUCING ANY SHOP DRAWINGS.

- NOTES:**
- 1: Selected clay face brick - Colour: 'Buff brick'
 - 2: Metal cladding system - Colour: 'Dark grey'
 - 3: Selected clay face brick - Colour: 'Dark grey'
 - 4: Smooth coloured render - Colour: 'off white'
 - 5: Powdercoated aluminium shopfront / curtain wall - Colour: 'Dark grey'
 - 6: Powdercoated aluminium/timber windows - Colour: 'Dark grey'
 - 7: Hardwood / Composite doors - Colour: 'Varies'
 - 8: Powdercoated steel service door - Colour: 'Dark grey'
 - 9: Powdercoated steel Louvre - Colour: 'Dark grey'
 - 10: Painted metal railings to balconies - Colour: 'Dark grey'
 - 11: Timber side screens to balconies
 - 12: Solar photovoltaic panels
 - 13: Powdercoated metal capping
 - 14: Existing stone wall - Mungret College
 - 15: Steel frame balconies and canopies
 - 16: Aluminium gutters and downpipes



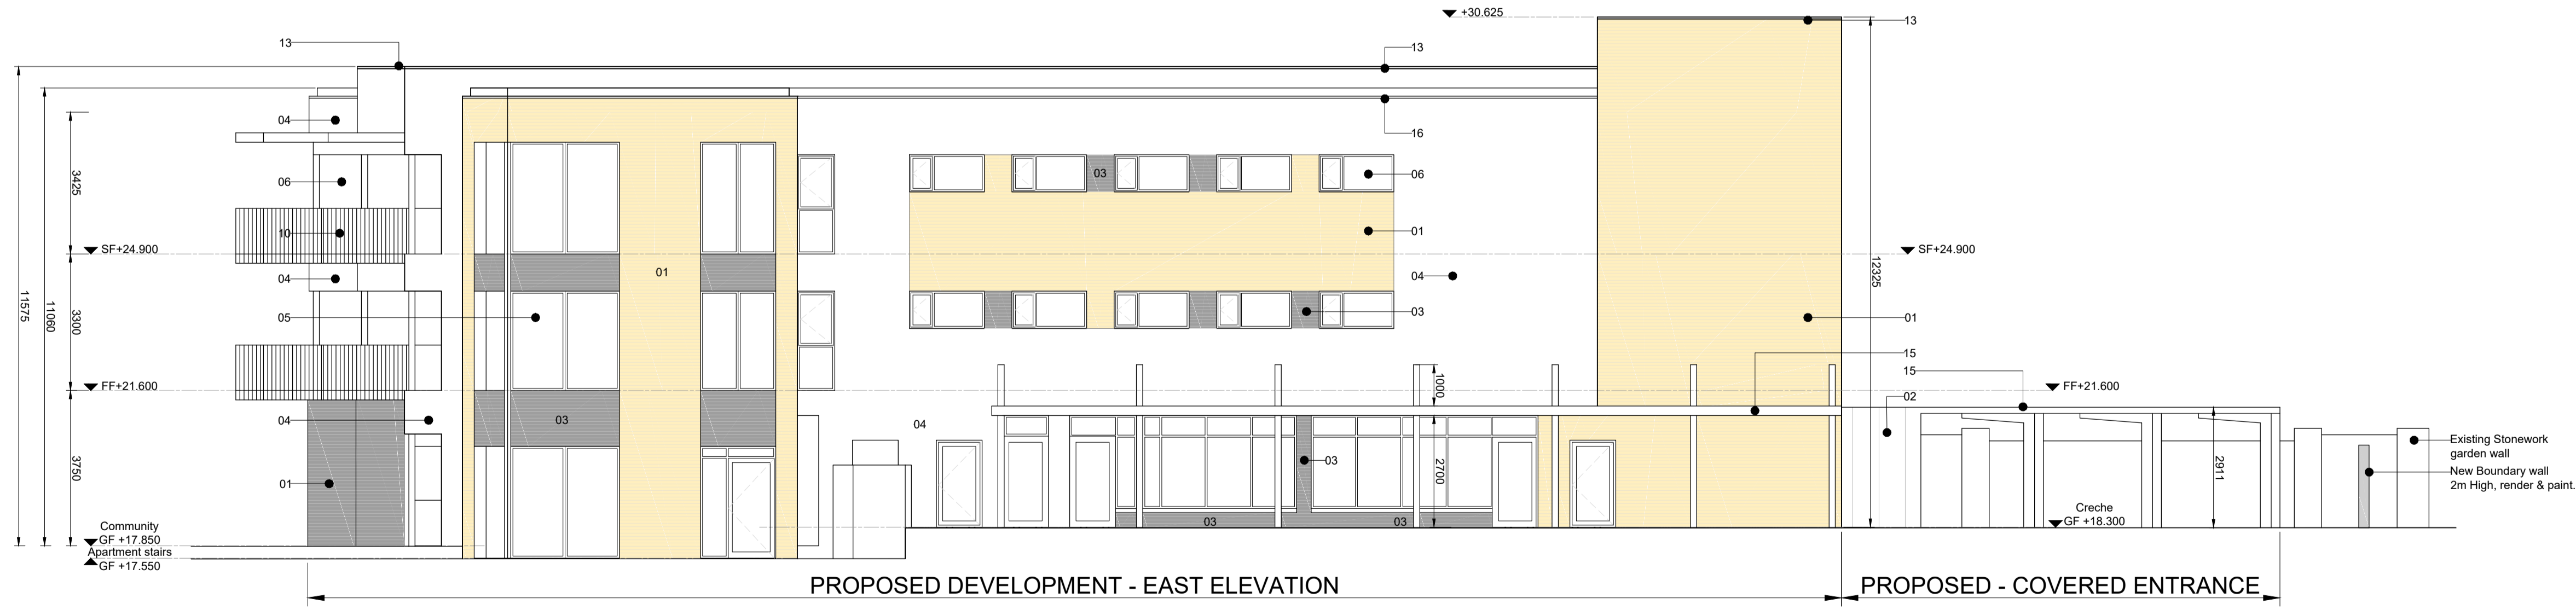
1 South Elevation
1310 1:100

EXISTING WALL PROPOSED DEVELOPMENT - SOUTH ELEVATION APARTMENT VEHICULAR & PEDESTRIAN ACCESS





3 KEY PLAN
1310 1:500

N



2 East Elevation
1310 1:100

PROPOSED DEVELOPMENT - EAST ELEVATION PROPOSED - COVERED ENTRANCE

ISSUED FOR PLANNING	P1	2021-01-22
Revisions	Project Stage	Date
	PLANNING	
 		20 Cruises street 63 Fitzwilliam sq Limerick Dublin 2 V54 R6P9 D02 N938 Ireland Ireland (061) 312249 (01) 6707677 e-mail limerick@eml.ie e-mail dublin@eml.ie
SEÁN HARRINGTON ARCHITECTS		3rd Floor 50/52 Canal Street Dublin 1, Ireland t: 01 8733 422 e: info@eml.ie
Client	Limerick City & County Council	Date 05/11/2020
Job	Mungret Residential Development, Mungret, Limerick	Scale @ A1 1:100
Title	Creche, Community Facility & Apartment Block Elevations. South & East	Drawn DF Checked ML Drawing No. 3479-EML-XX-XX-DR-A-1310 Rev P1