


COPYRIGHT:  
The design and details shown on this drawing are applicable to their project only and may not be reproduced in whole or in part or be used for any other project or purpose without the written permission of Limerick City & County Council with whom copyright resides.  
DO NOT SCALE from this drawing. Use agreed dimensions.  
Contractor to check all dimensions on site prior to commencement of works. Any discrepancies are to be referred to the ARCHITECT.

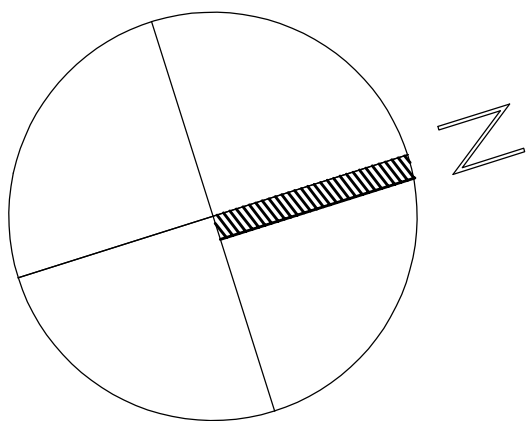

REVISIONS

DATE	REV.	BY	CHECKED	DESCRIPTION


Limerick City & County Council  
LA Housing Construction & Maintenance Tel: 061 407100  
MECHANICALS QUAY Fax: 061 415286  
LIMERICK

PROJECT:  
CAPPAMORE FIRE STATION  
REFURBISHMENT, CAPPAMORE,  
COLIMERICK

STAGE:  
PART 8

DRAWING TITLE:  
EXISTING FLOOR LAYOUT

DATE:	10.06.2022	DRAWING NO.:	DD0064 - 2
SCALE:	1:100	DRAWN:	MM
CHECKED:	-	SHEET SIZE:	REVISION:
JOB NO.:	DD0064	FILE NAME:	-

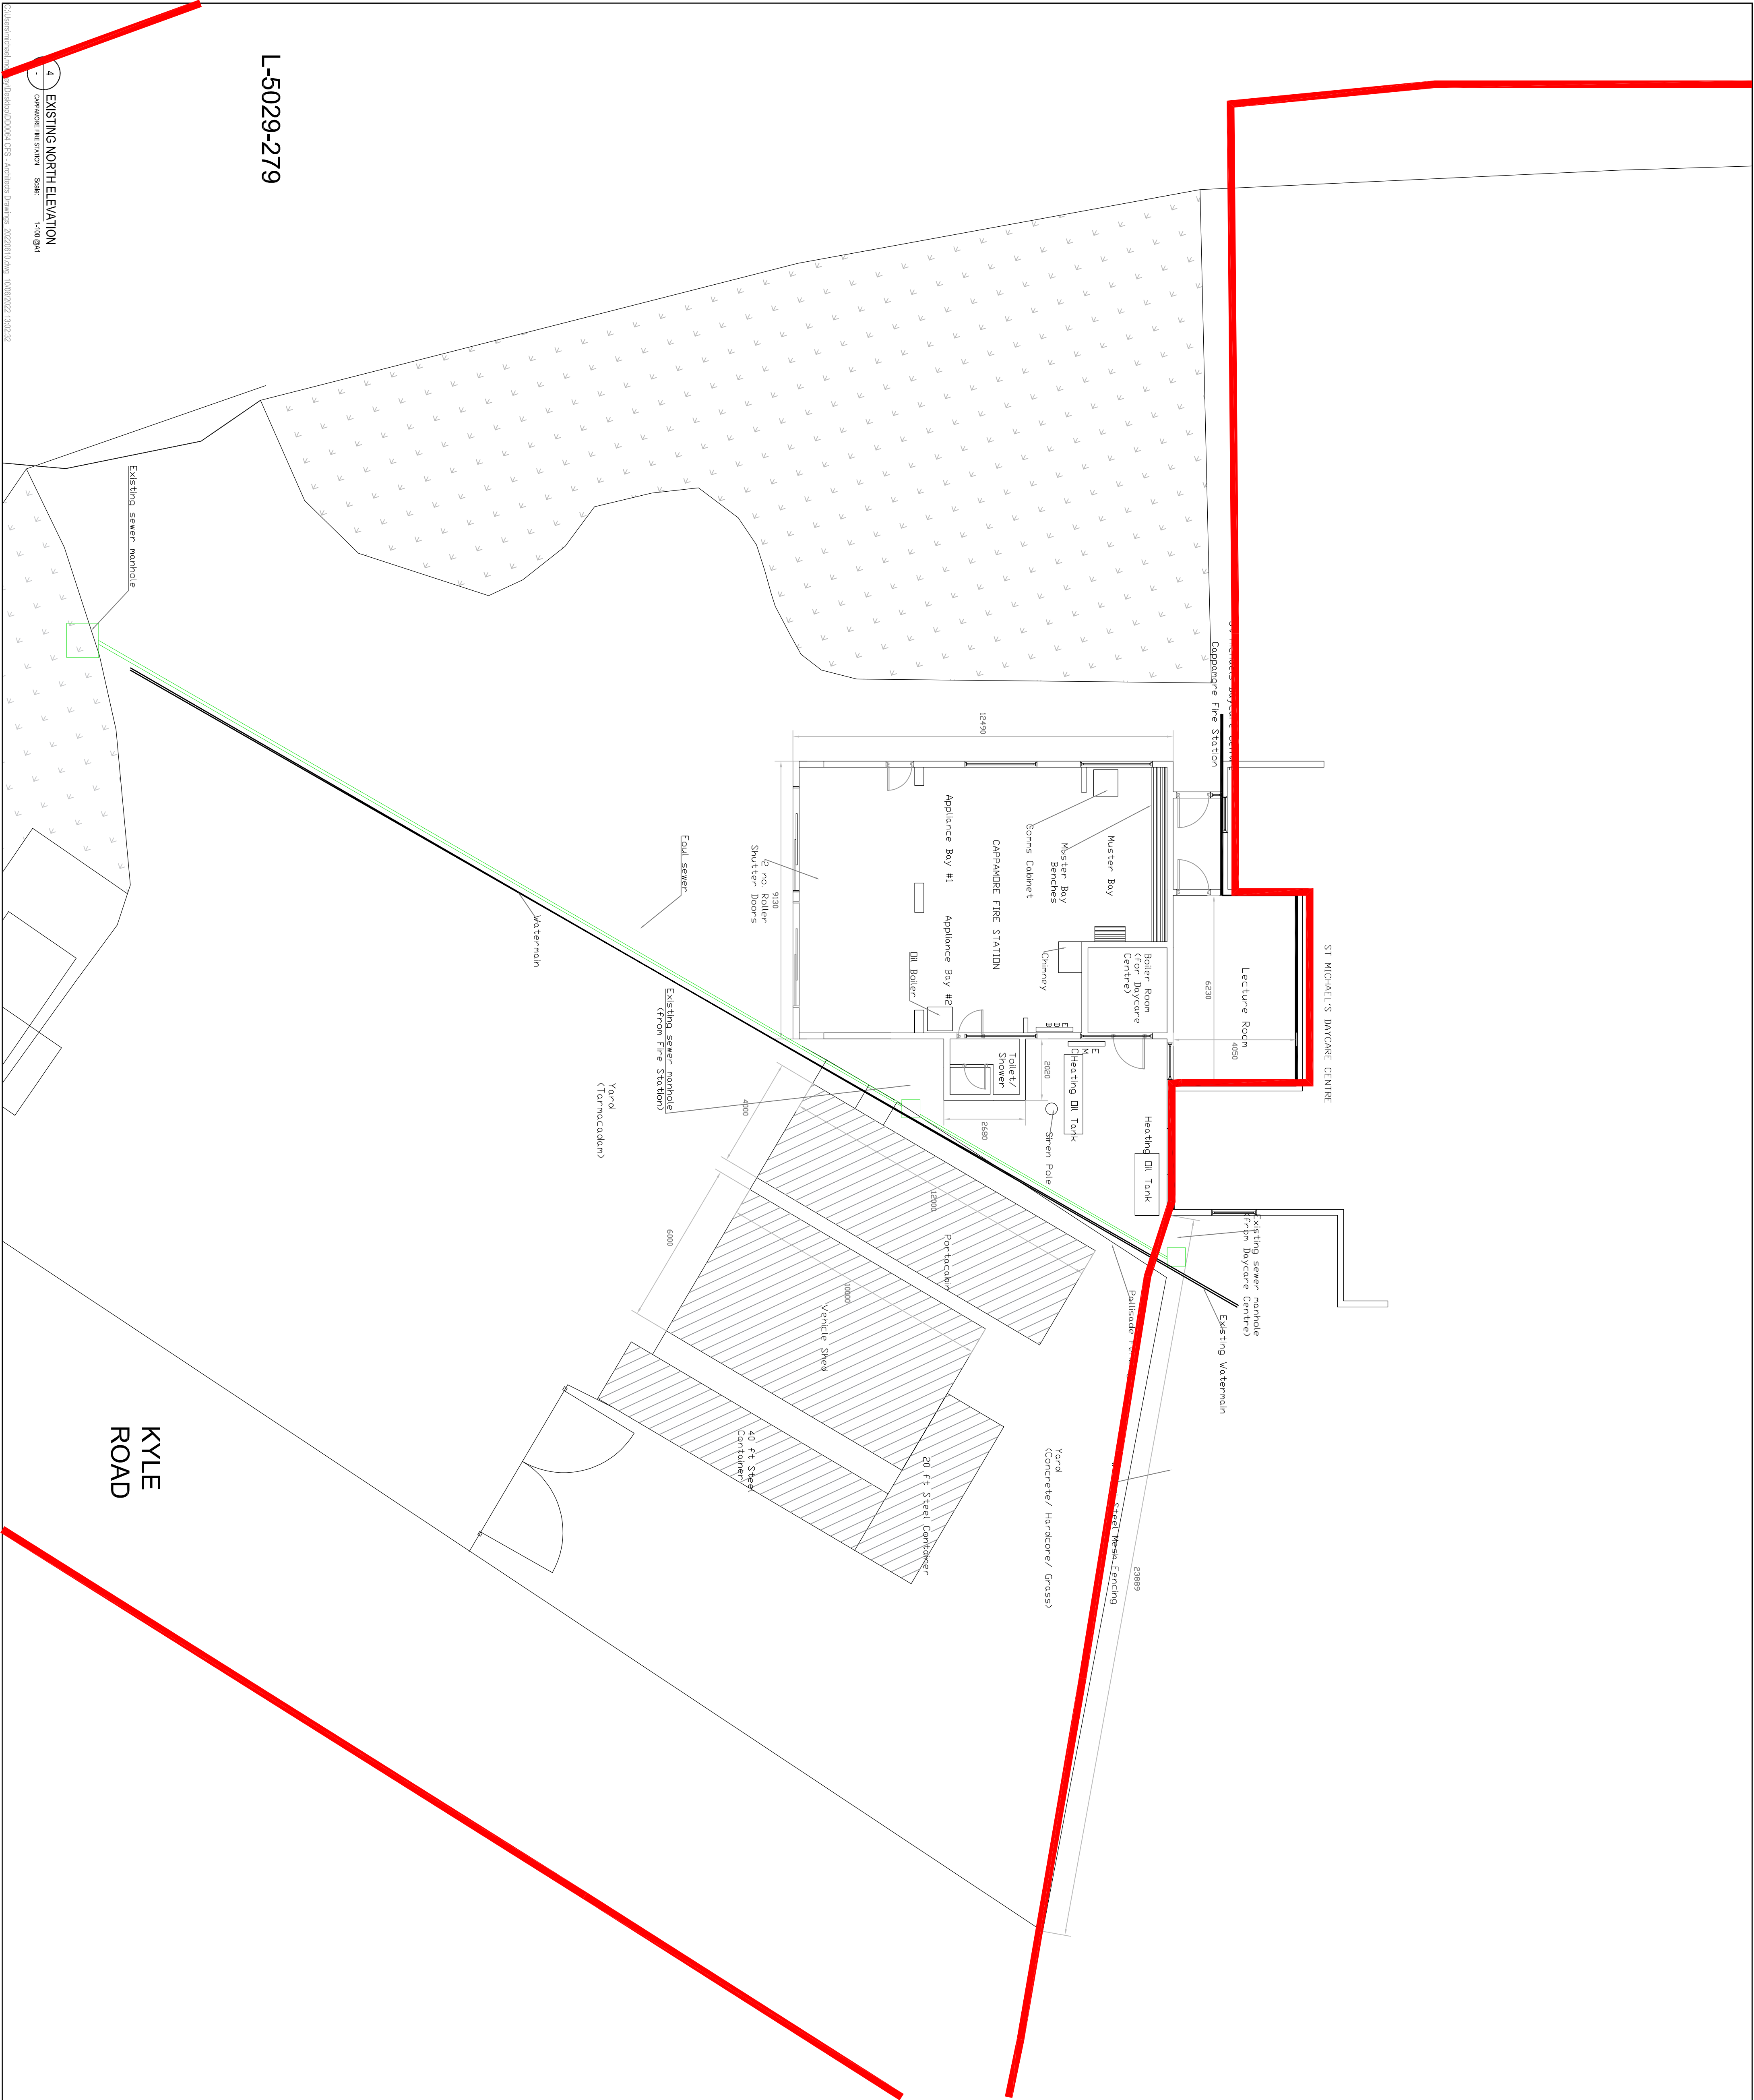

L-5029-279

4 EXISTING NORTH ELEVATION  
CAPPAMORE FIRE STATION SCALE: 1:100 @A1