




COPYRIGHT:
The design and details shown on this drawing are applicable to their project only and may not be reproduced in whole or in part or be used for any other project or purpose without the written permission of Limerick City & County Council with whom copyright resides. DO NOT SCALE from this drawing. Use agreed dimensions. Contractor to check all dimensions on site prior to commencement of works. Any discrepancies are to be referred to the ARCHITECT.

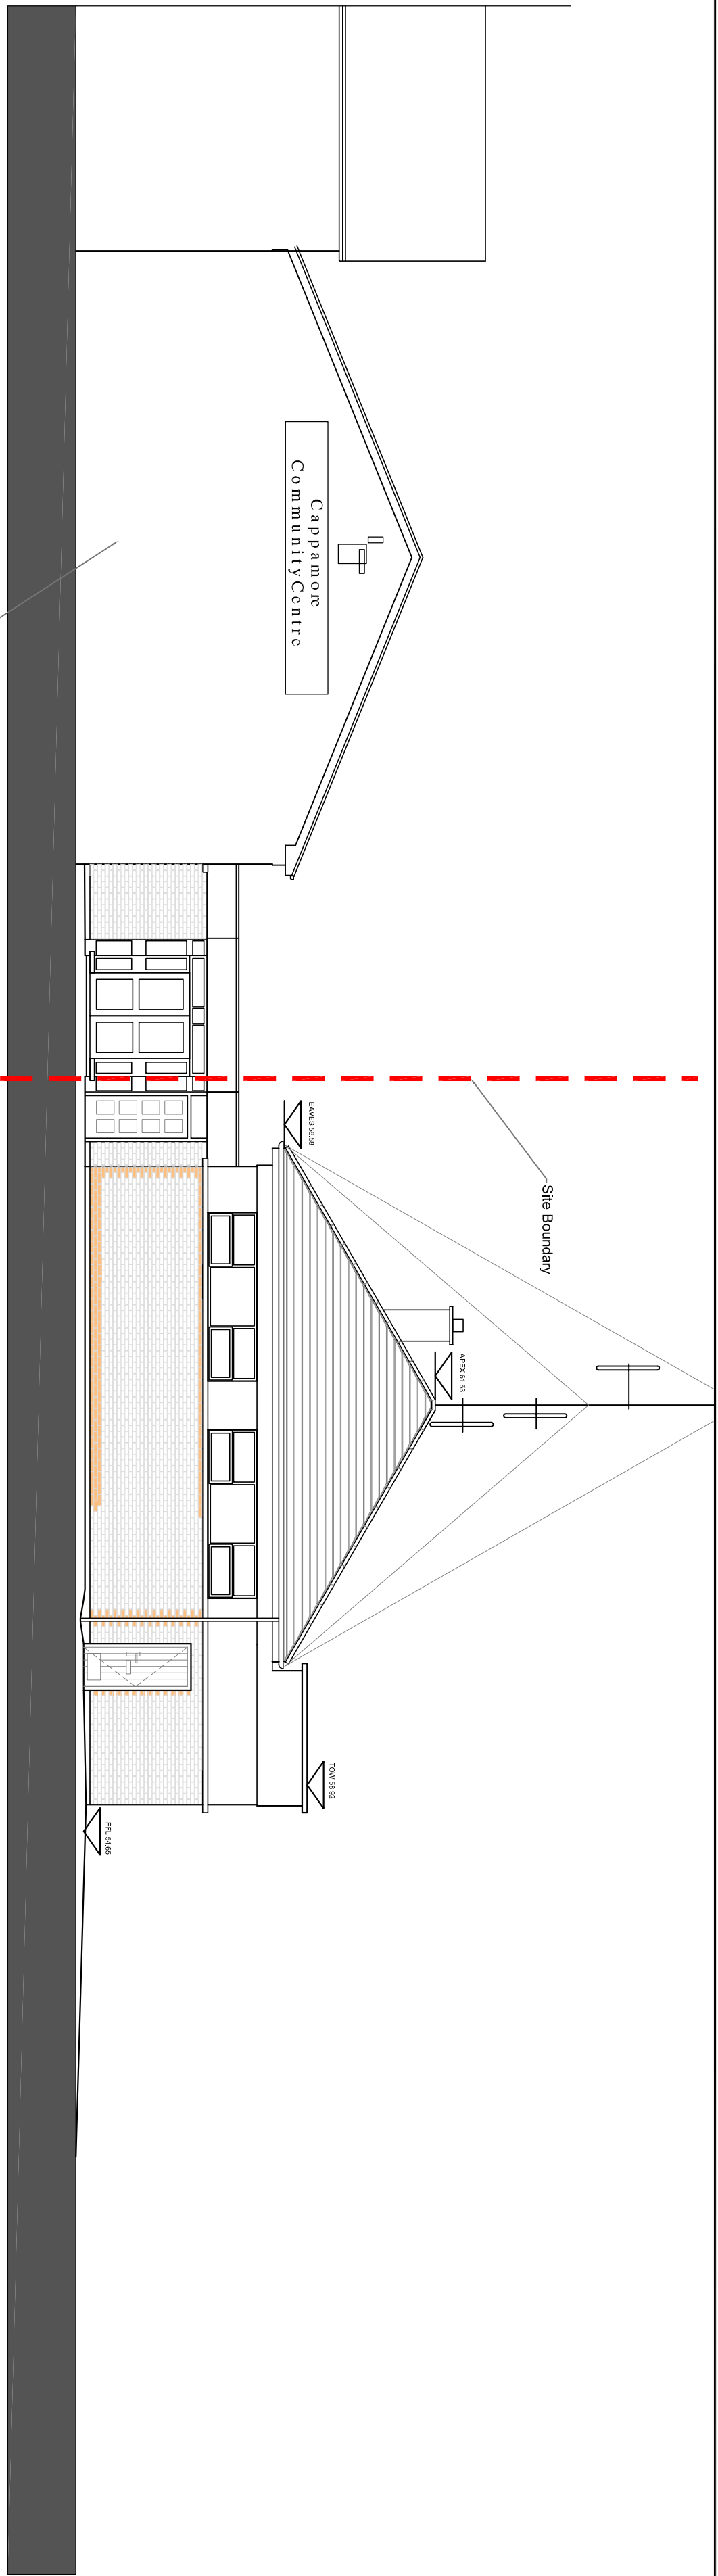


1 EXISTING WEST ELEVATION
CAPPAMORE FIRE STATION Scale: 1:100 @A1

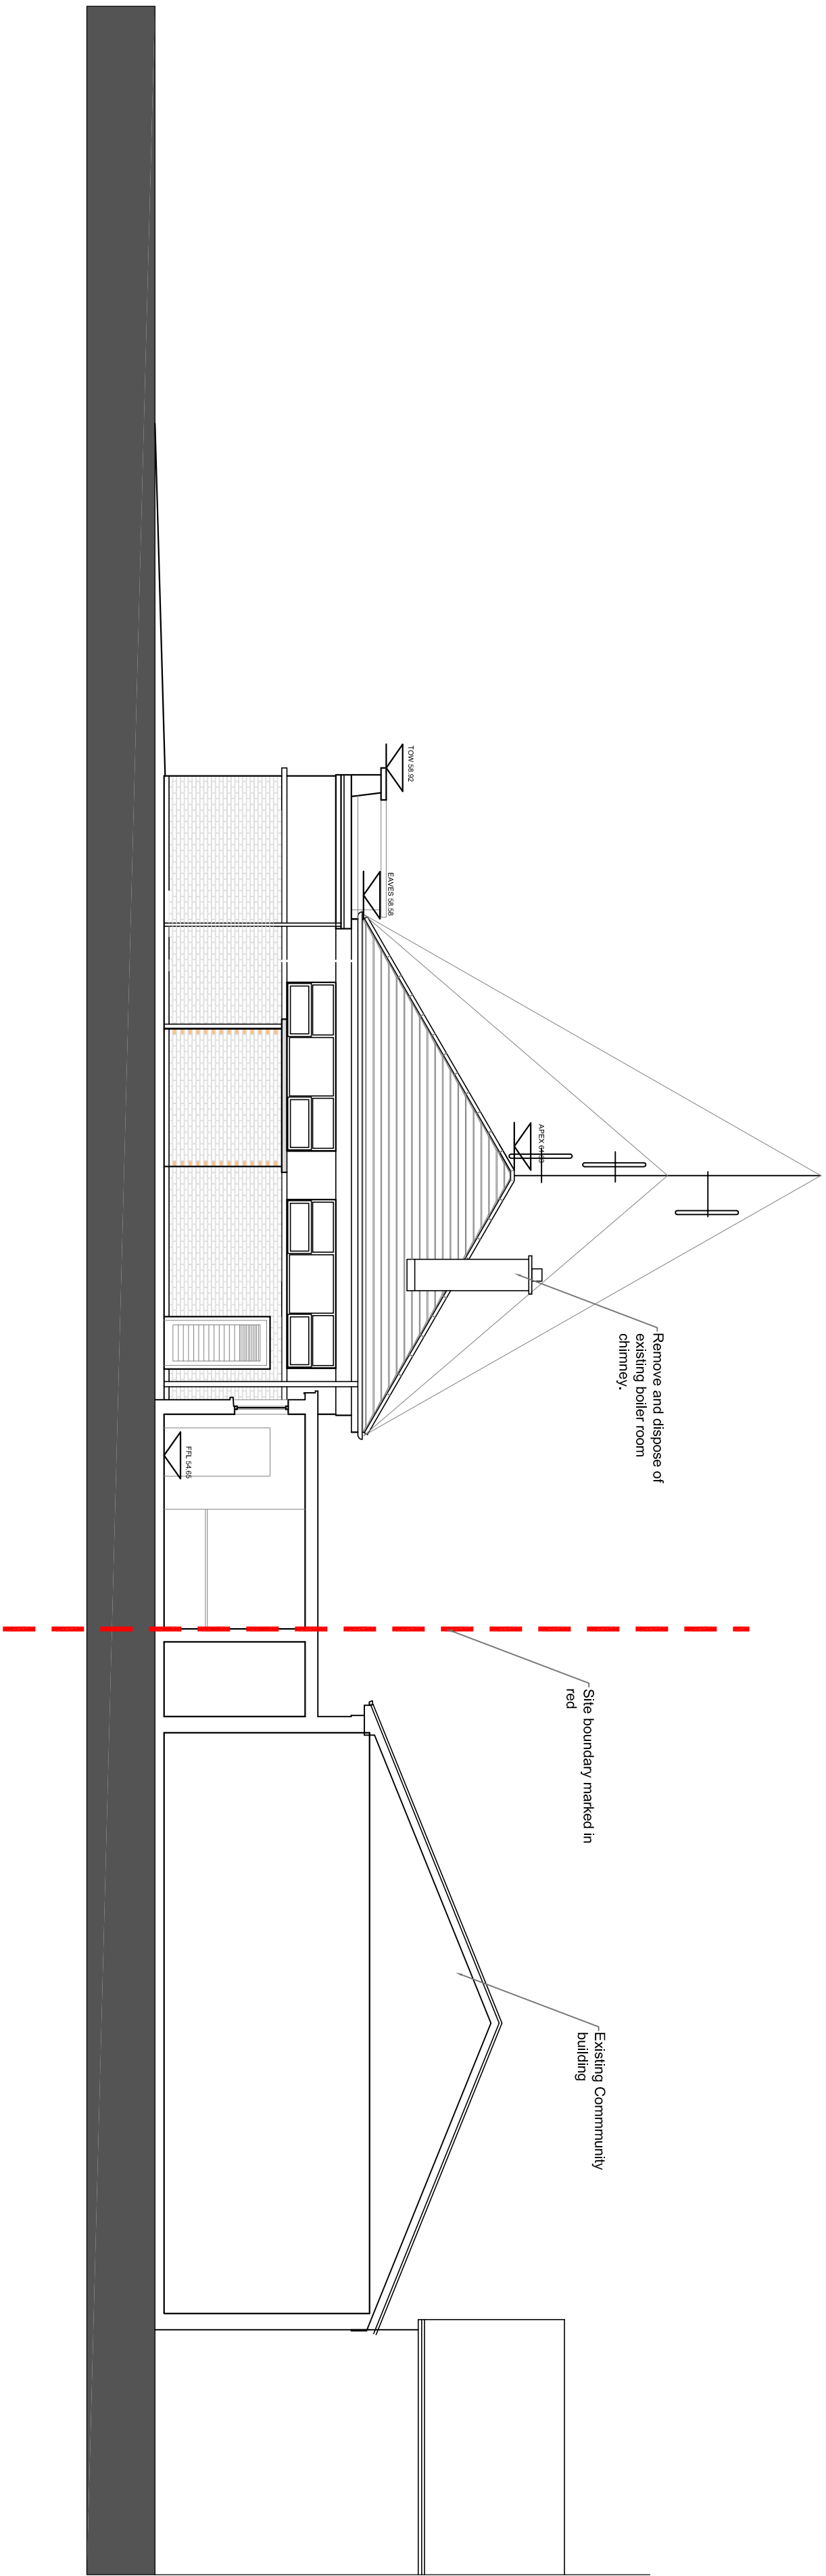

2 EXISTING EAST ELEVATION
CAPPAMORE FIRE STATION Scale: 1:100 @A1

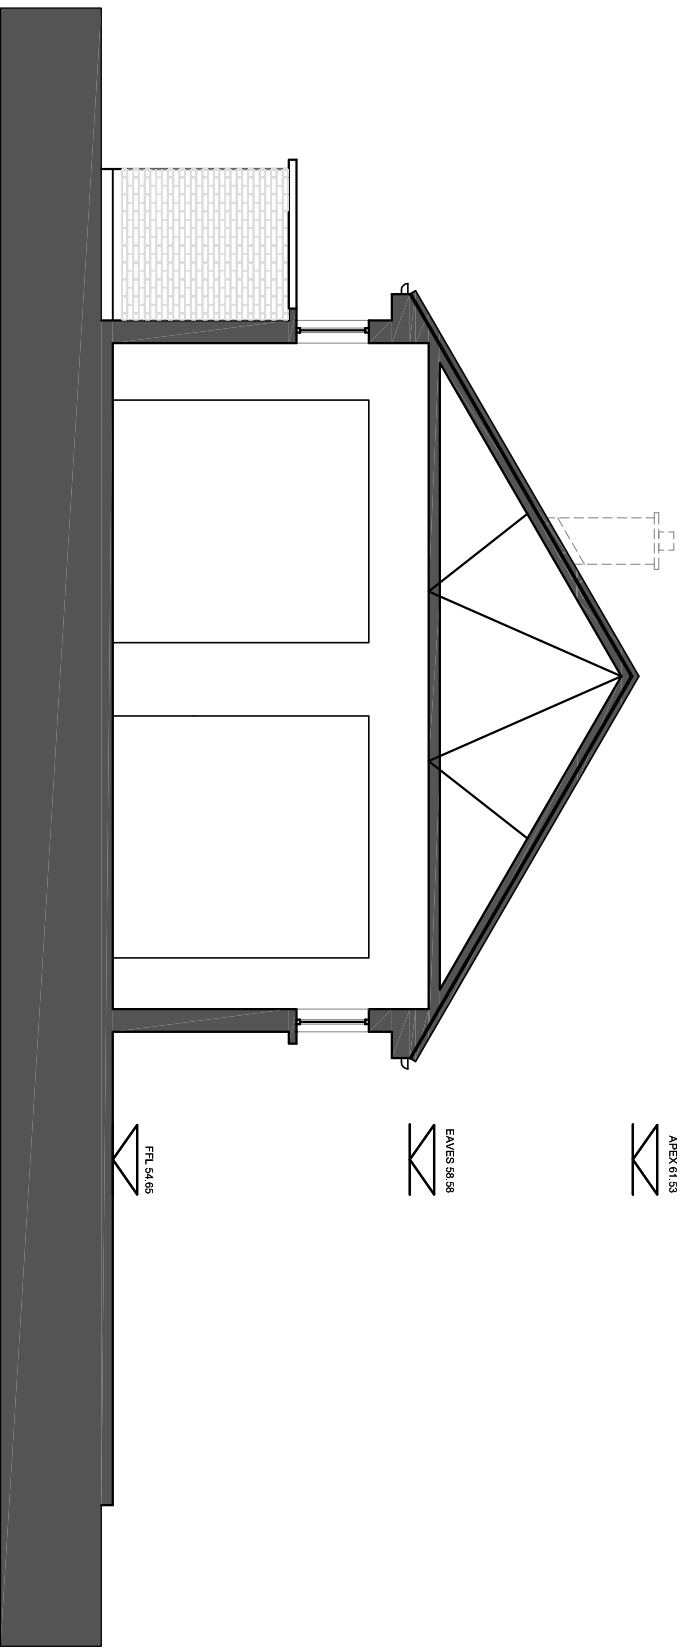

4 BUILDING SECTION A-A
CAPPAMORE FIRE STATION Scale: 1:100 @A1

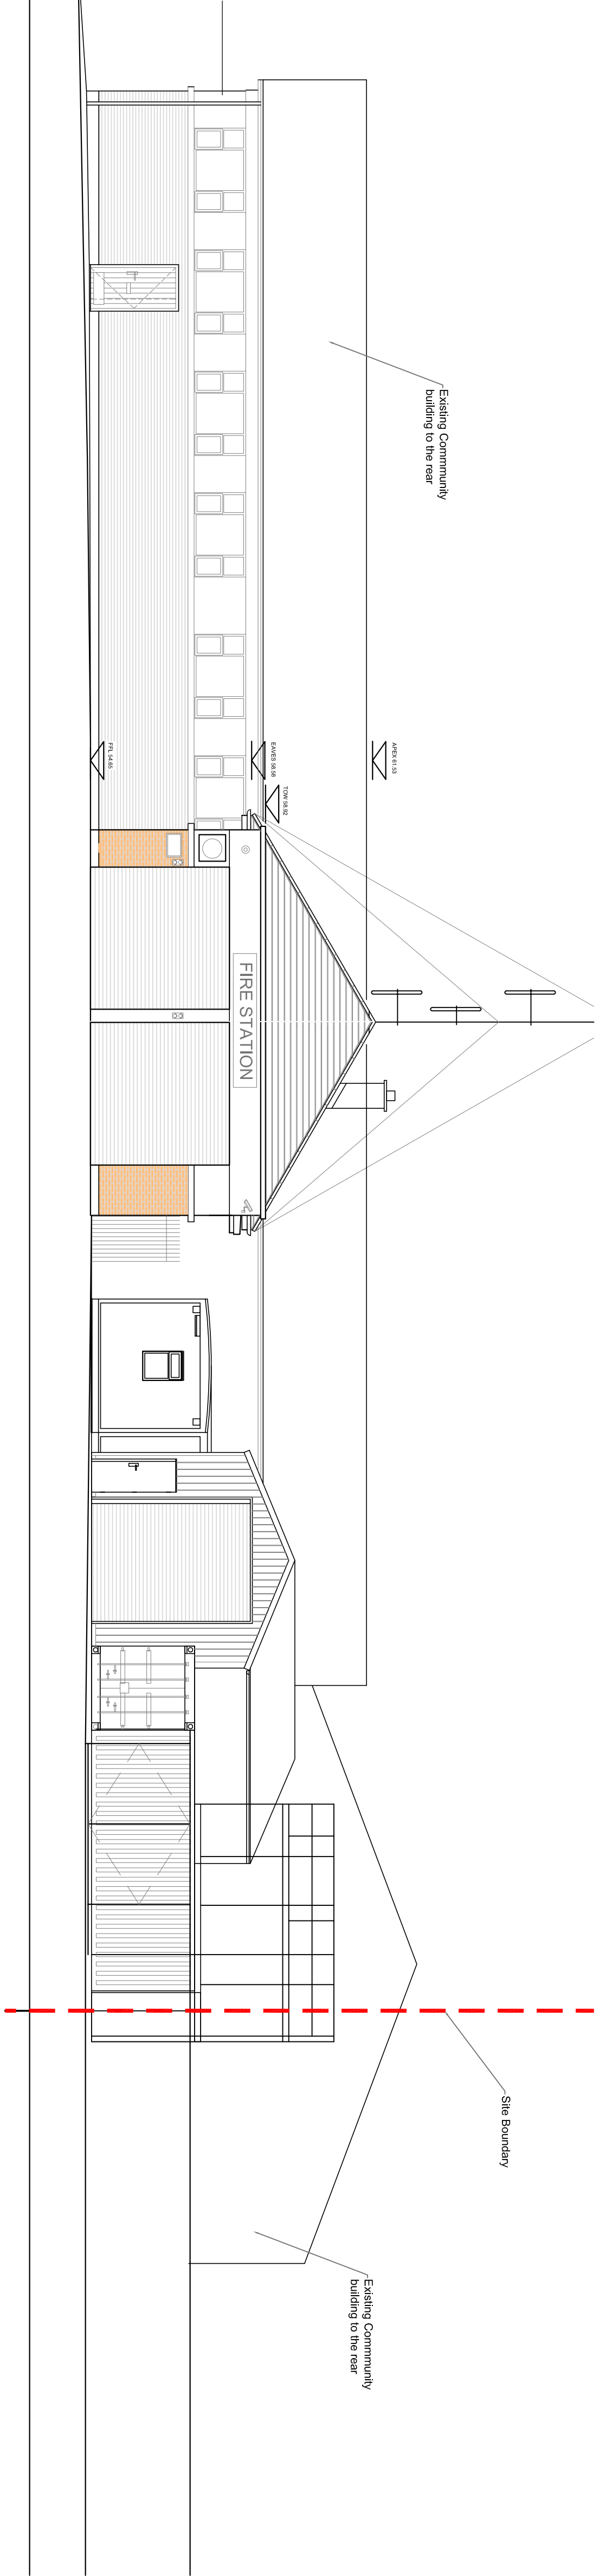

3 EXISTING SOUTH ELEVATION
CAPPAMORE FIRE STATION Scale: 1:100 @A1

REVISIONS		
DATE	REV. BY	CHECKED DESCRIPTION
PROJECT:		
Limerick City & County Council		
LA Housing Construction & Maintenance Tel: 061 407100		
MCC/CAPIANTS CLAY Fax: 061 415286		
LIMERICK		
PROJECT:		
CAPPAMORE FIRE STATION		
REFURBISHMENT, CAPPAMORE,		
COLIMERICK		
STAGE:		
PART 8		
DRAWING TITLE:		
EXISTING ELEVATIONS		
DATE: 10.06.2022		
SCALE: 1:100		
DRAWN: MM		
CHECKED: -		
JOB NO: DD0064		
FILE NAME: -		
DRAWING NO: DD0064 - 5		
SHEET SIZE: A1		
REVISION: -		