




COPYRIGHT:
The design and details shown on this drawing are applicable to their project only and may not be reproduced in whole or in part or be used for any other project or purpose without the written permission of Limerick City & County Council with whom copyright resides.
DO NOT SCALE from this drawing. Use figured dimensions.
Contractor to check all dimensions on site prior to commencement of works. Any discrepancies are to be referred to the ARCHITECT.

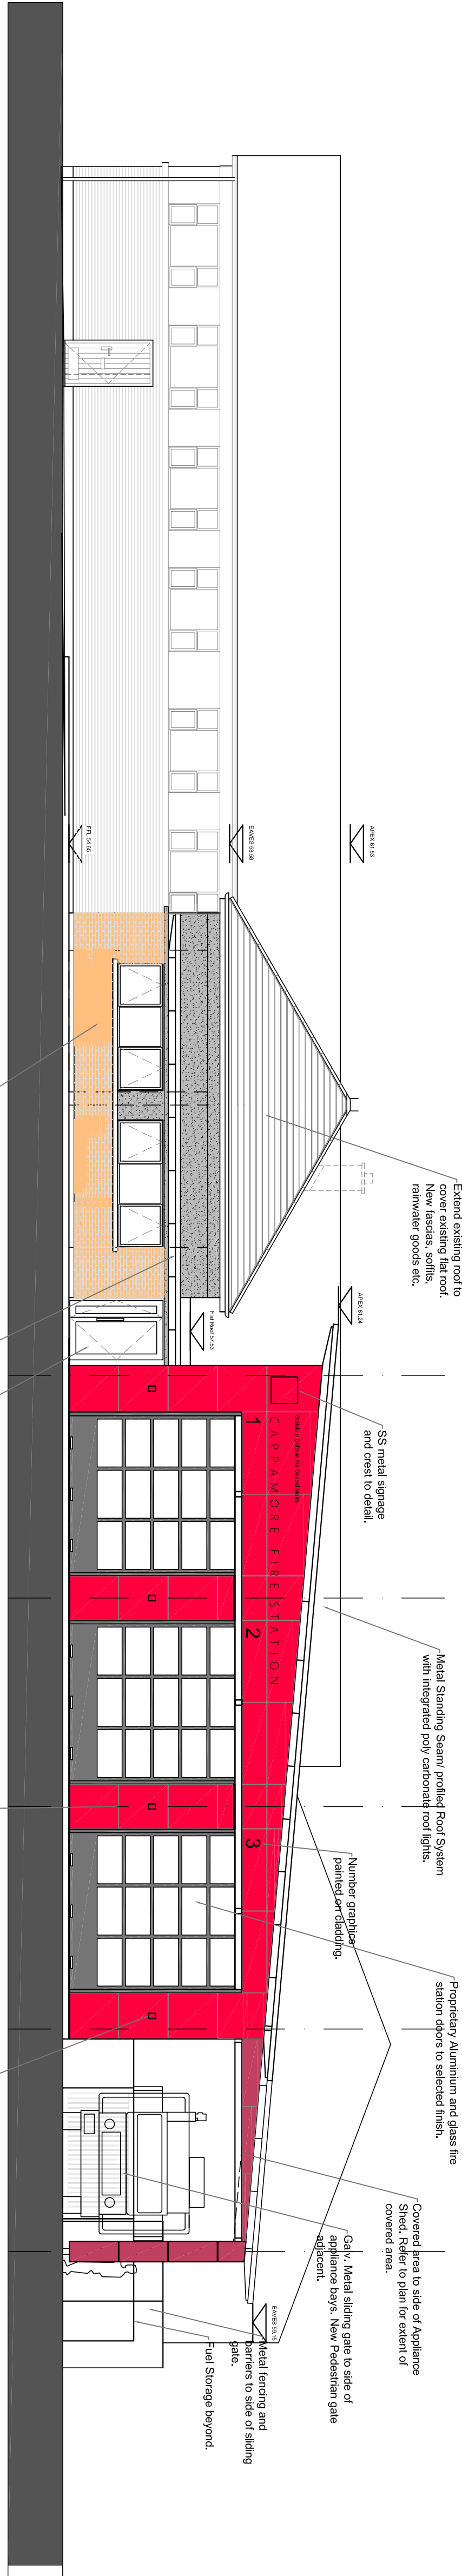


1 PROPOSED SOUTH ELEVATION
CAPPAMORE FIRE STATION Scale: 1:100 @A1

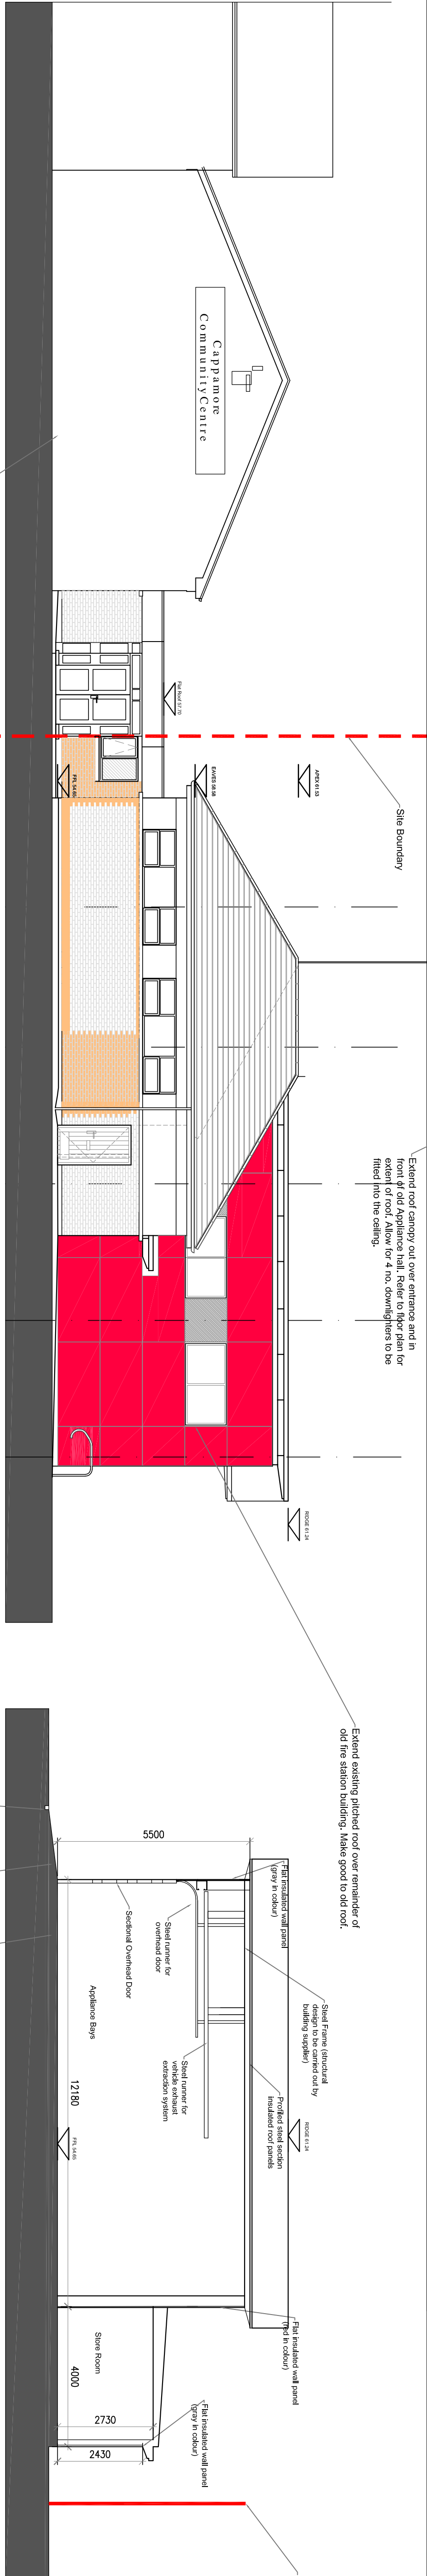

2 PROPOSED WEST ELEVATION
CAPPAMORE FIRE STATION Scale: 1:100 @A1

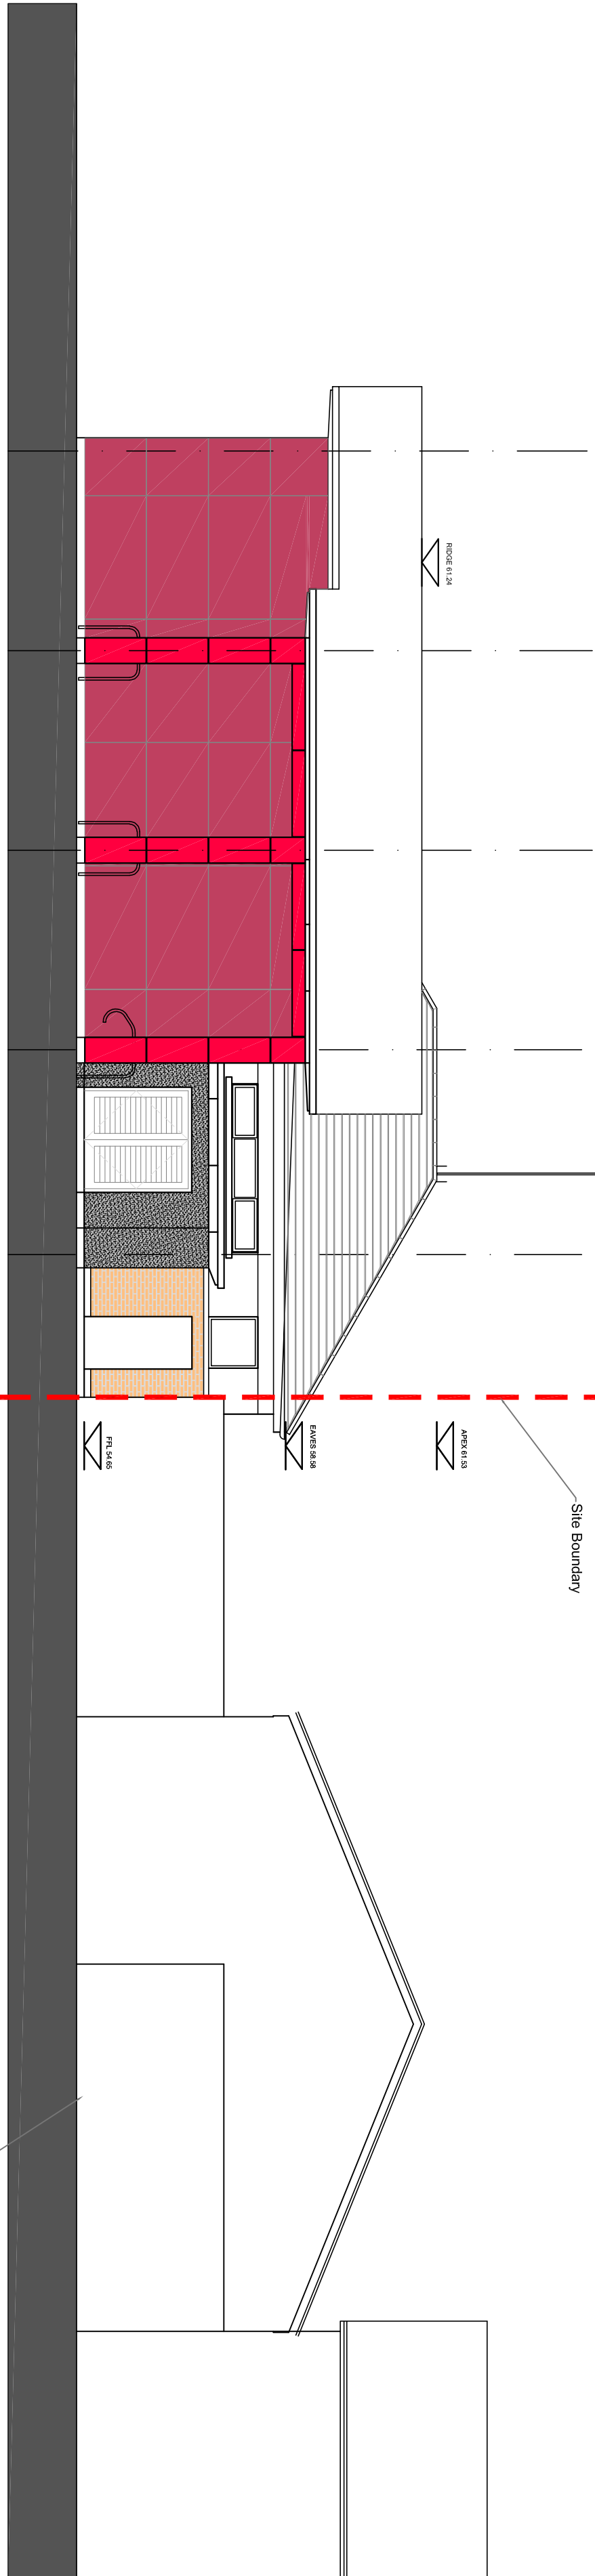

3 PROPOSED EAST ELEVATION
CAPPAMORE FIRE STATION Scale: 1:100 @A1

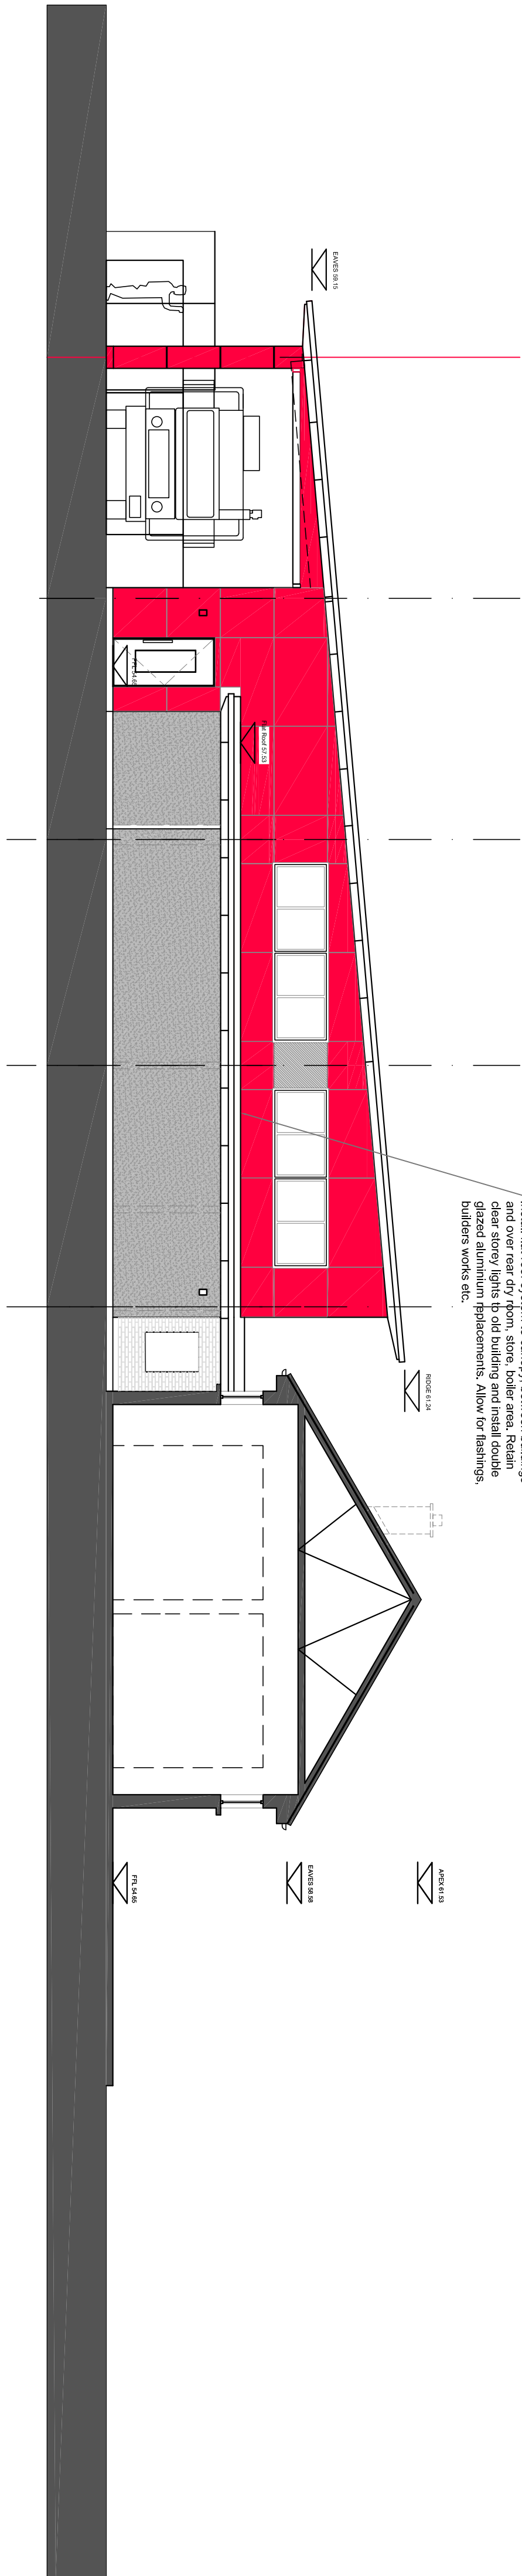

4 PROPOSED NORTH ELEVATION
CAPPAMORE FIRE STATION Scale: 1:100 @A1

REVISIONS

DATE	REV.	BY	CHECKED	DESCRIPTION

Limerick City & County Council
LA Housing Construction & Maintenance Tel: 061 407100
MECHANICALS CLAY Fax: 061 415286
LIMERICK

PROJECT:
CAPPAMORE FIRE STATION
REFURBISHMENT, CAPPAMORE,
COLIMERICK

STAGE:
PART 8

DRAWING TITLE:
PROPOSED ELEVATIONS

DATE:	10.06.2022	DRAWING NO.:	
SCALE:	1:100		DD0064 - 6
DRAWN:	MM		
CHECKED:	-	SHEET SIZE:	REVISION
JOB NO.:	DD0064		
FILE NAME:	-		AI