



COPYRIGHT:
The design and details shown on this drawing are applicable to their project only and may not be reproduced in whole or in part or be used for any other project or purpose without the written permission of Limerick City and County Council with whom copyright resides.


DO NOT SCALE from this drawing. Use figured dimensions. Contractor to check all dimensions on site prior to commencement of works. Any discrepancies are to be referred to the ARCHITECT.

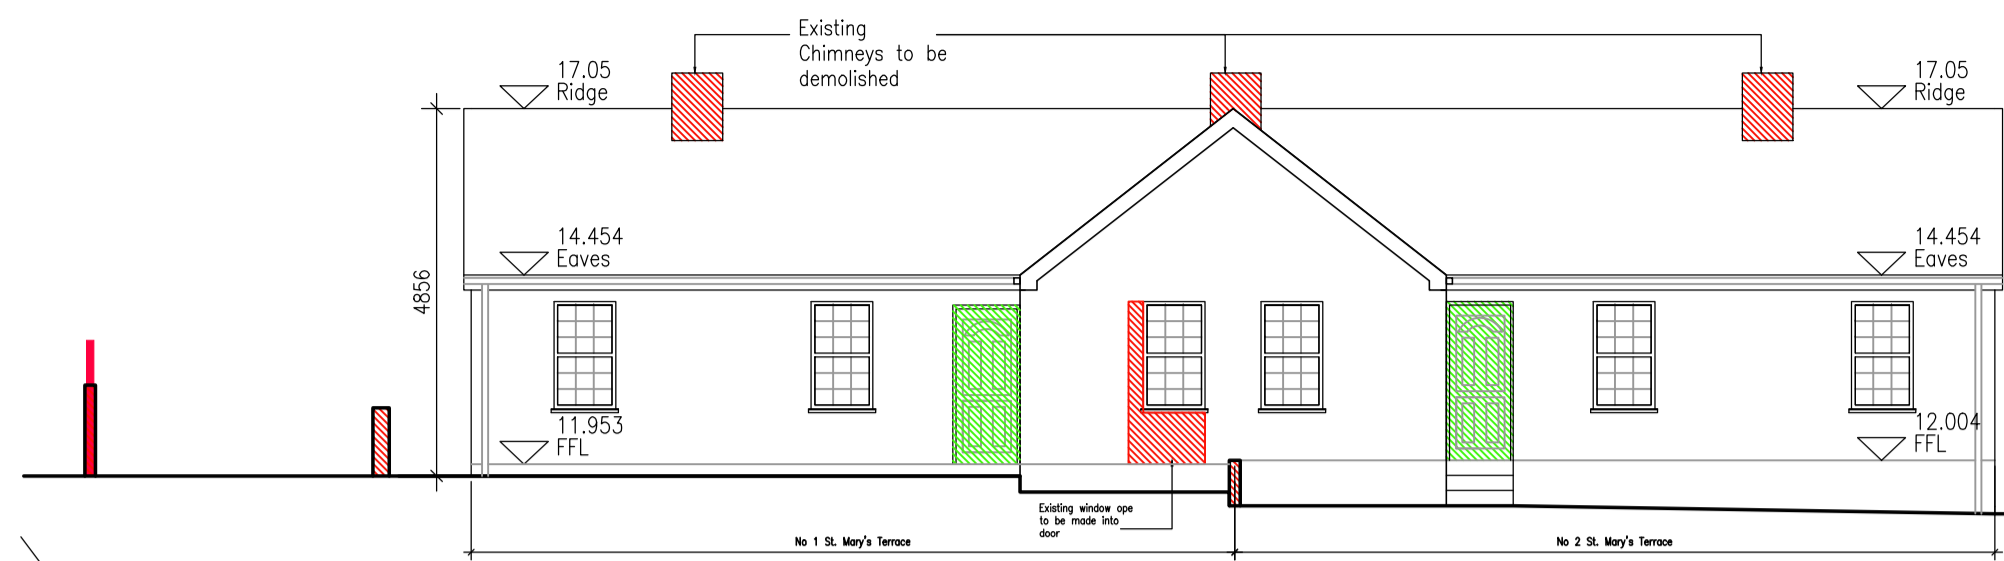


South Elevation Scale 1:100

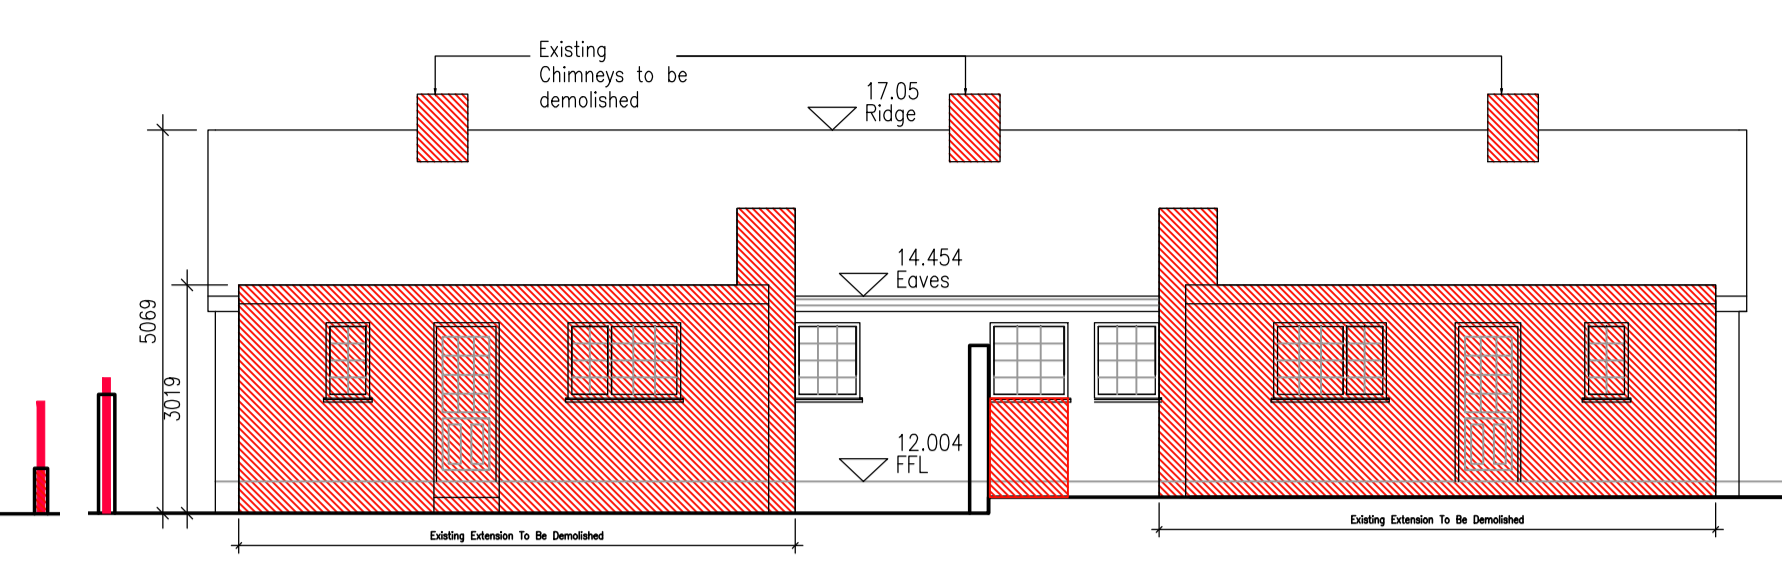


North Elevation Scale 1:100

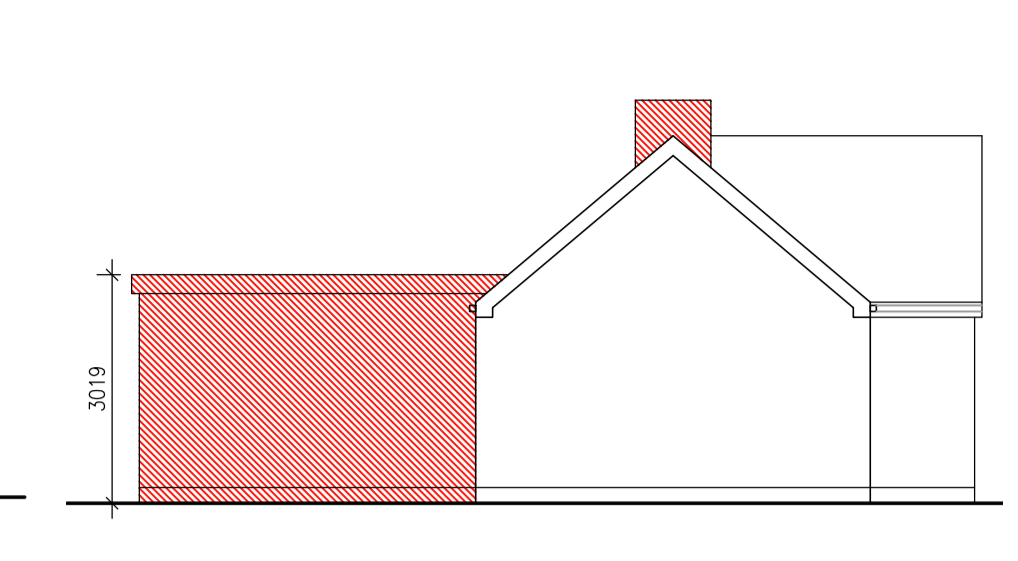


West Elevation Scale 1:100

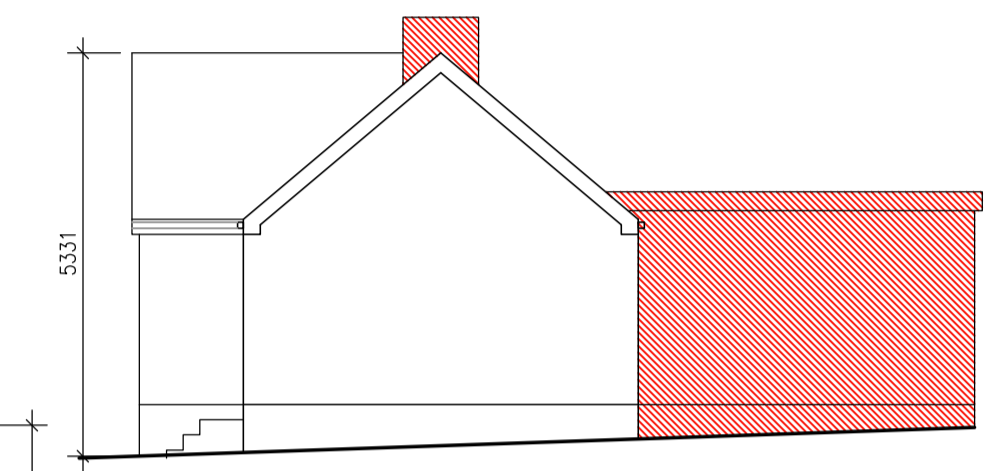


East Elevation Scale 1:100

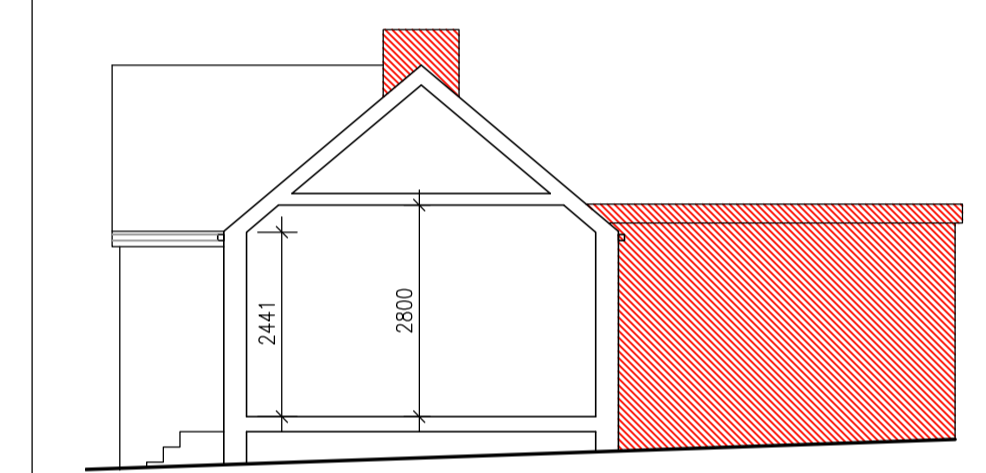

Typical Section Scale 1:100

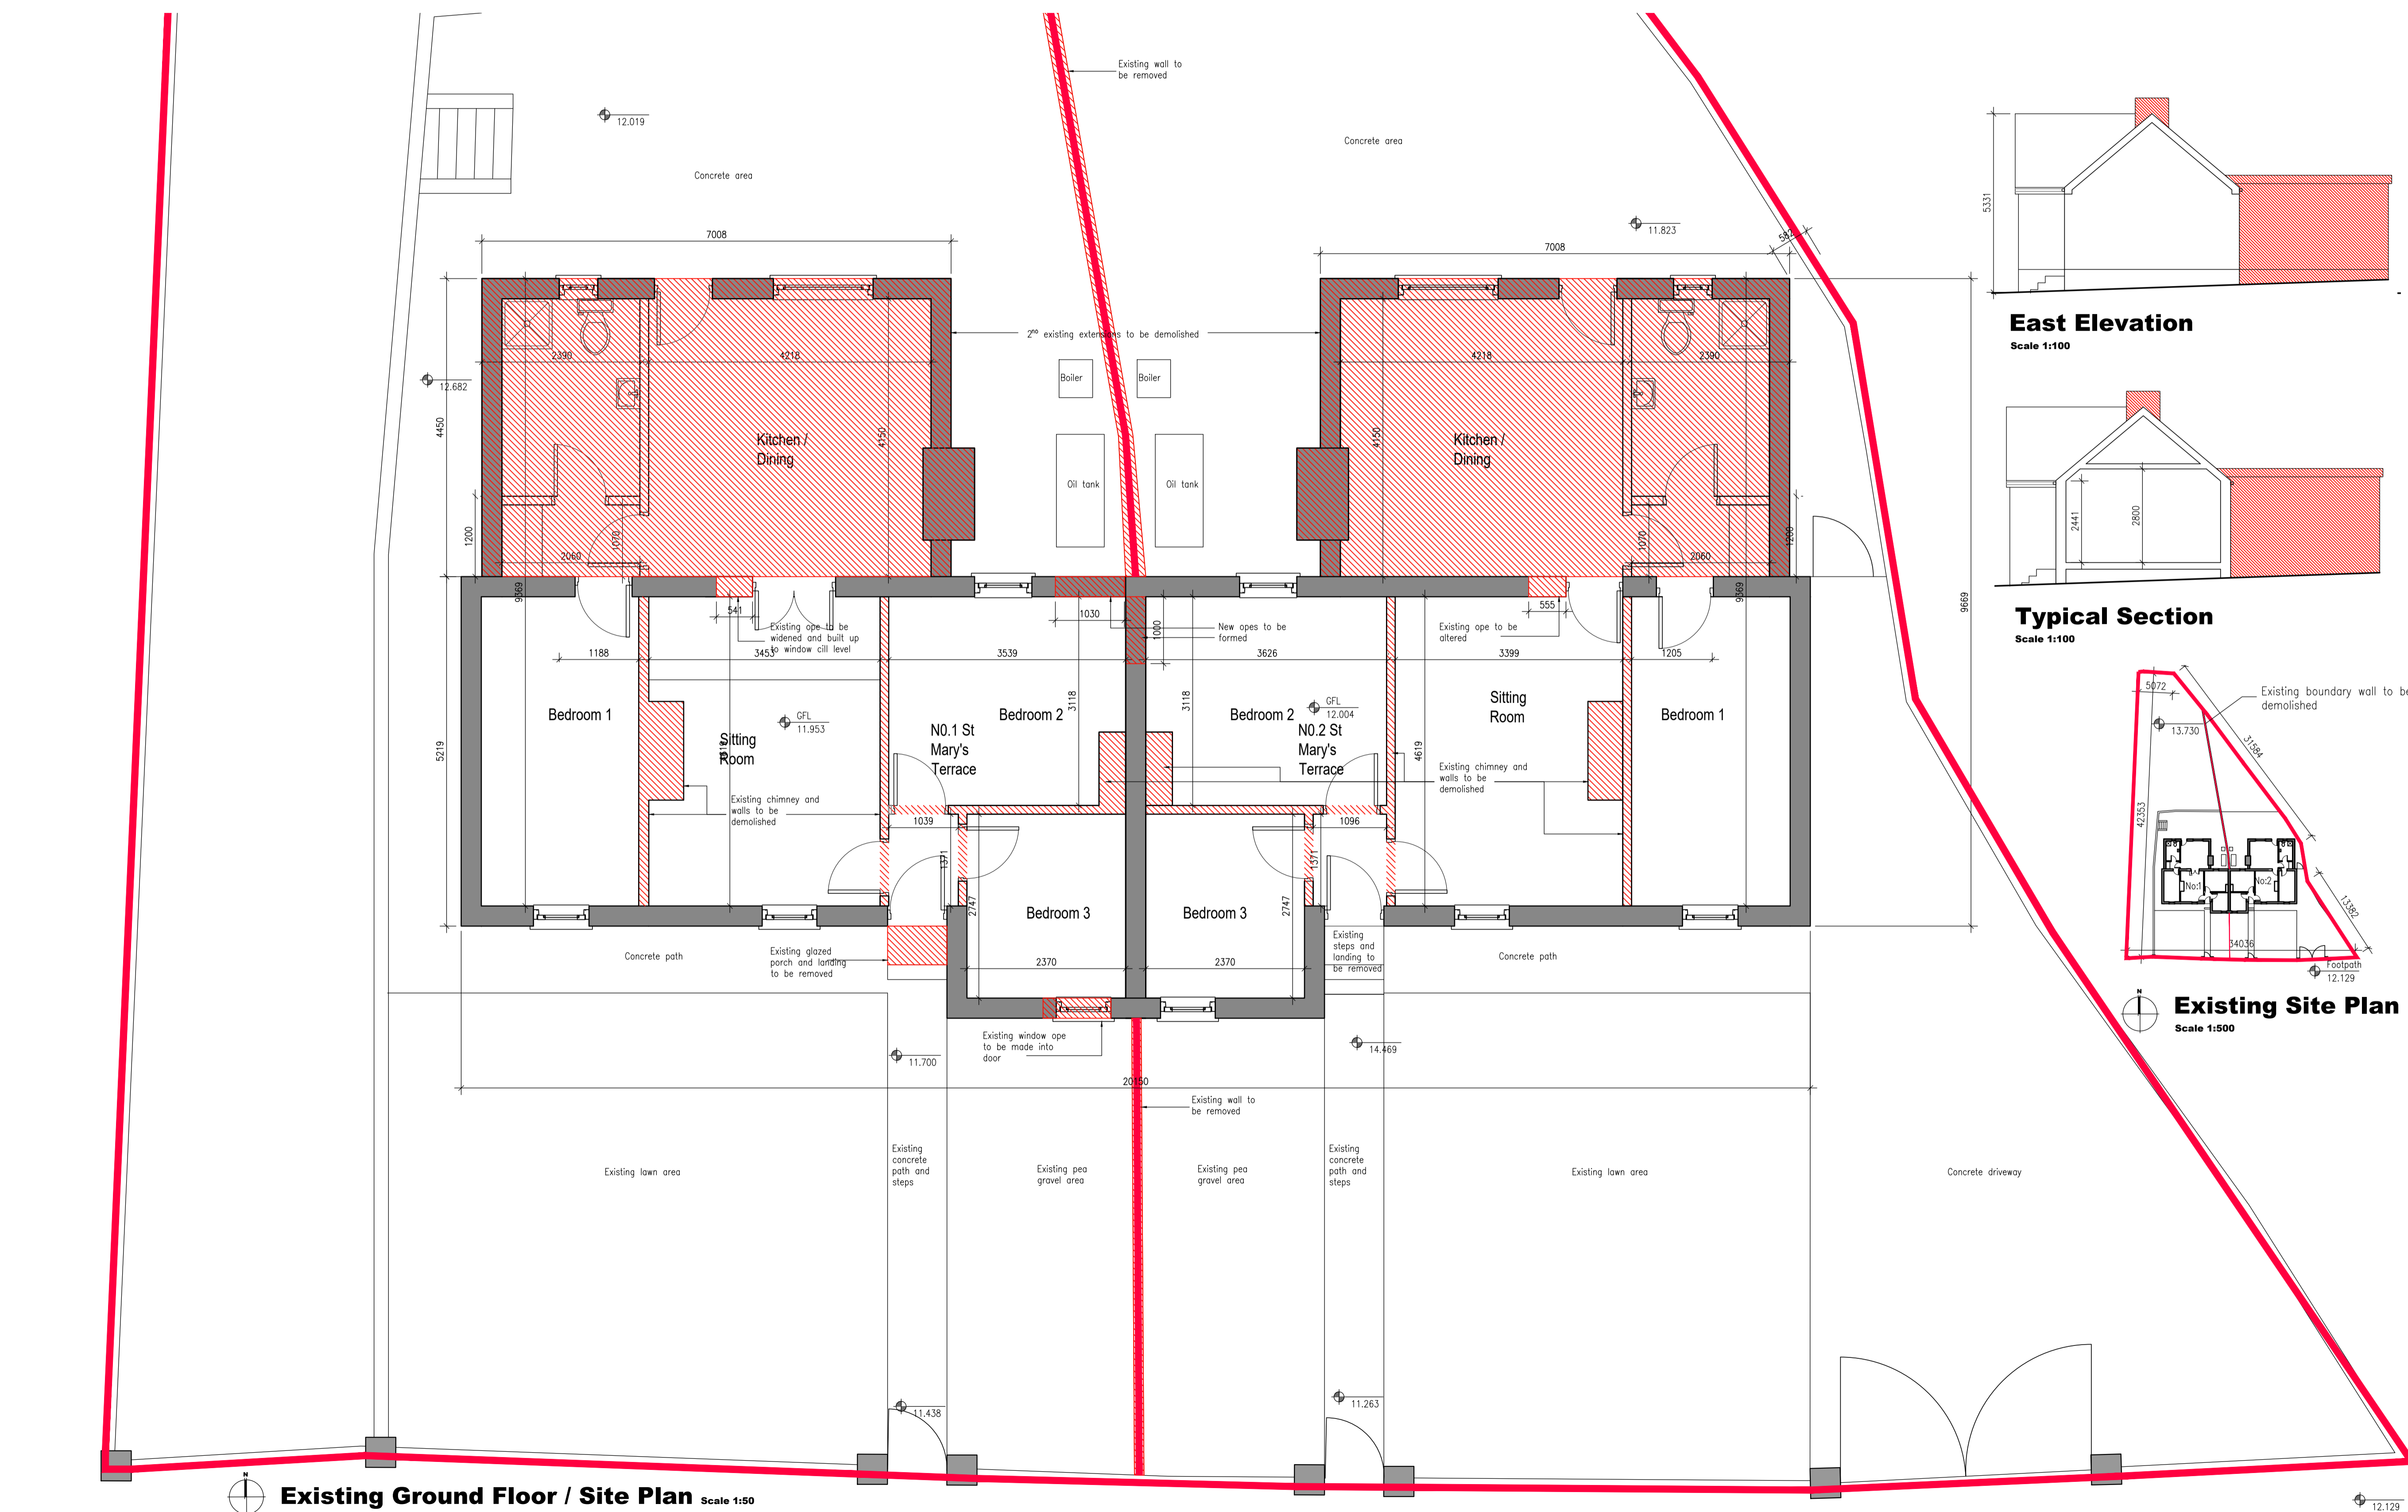

Existing Ground Floor / Site Plan Scale 1:50

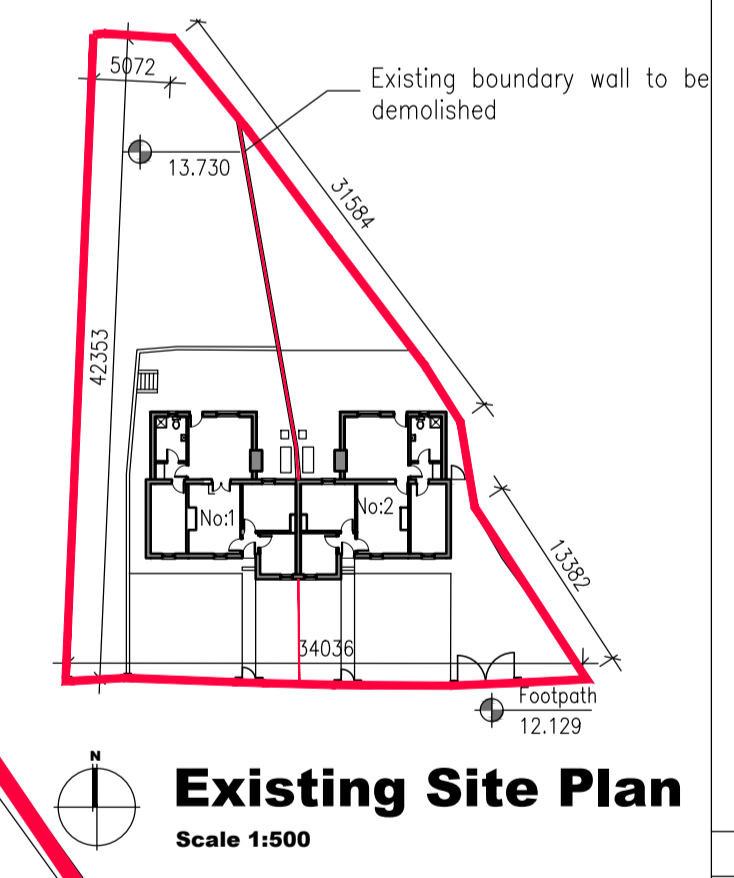

Existing Site Plan Scale 1:500

Legend:
 Existing Walls to be demolished
 New Wall to be constructed
 Site Boundary

©Ordnance Survey Ireland/Govt. of Ireland 2022/OSI_NMA_141

REVISIONS

DATE	REV.	BY	CHECKED	DESCRIPTION
27	04	22	RD	Issued For Planning



Limerick City and County Council
Design & Delivery Services
Merchants Quay
Limerick

PROJECT:
182 St Mary's Terrace

STAGE:
Part 8 Planning Application

DRAWING TITLE:
182 St Marys Terrace, Existing Layout

DATE: April 2022	DRAWING NO: 001
SCALE: 1:50 1:200	
DRAWN: -	
CHECKED: -	SHEET SIZE: A1
JOB NO: HR.01	REVISION: A
FILE NAME: -	