




 
 
 








**LEGEND & GENERAL INFORMATION**

DRAWINGS TO BE READ IN CONJUNCTION WITH STRUCTURAL ENGINEERS DETAILS AND SPECIFICATIONS

-  GROUND / FLOOR LEVEL INDICATOR
-  SECTION LINE INDICATOR
-  REVISION BOX INDICATOR
-  BLOCKWORK
-  BRICKWORK
-  REINFORCED CONCRETE
-  DAMP PROOF COURSE
-  DETAIL INDICATOR
-  LEVEL INDICATOR
-  CEILING LEVEL INDICATOR
-  WINDOW NO. - REFER TO SCHEDULES
-  DOOR NO. - REFER TO SCHEDULES
-  ROOFLIGHT NO. - REFER TO SCHEDULES


SHOP DRAWINGS TO BE ISSUED TO ARCHITECT FOR APPROVAL, PRIOR TO FABRICATION.

 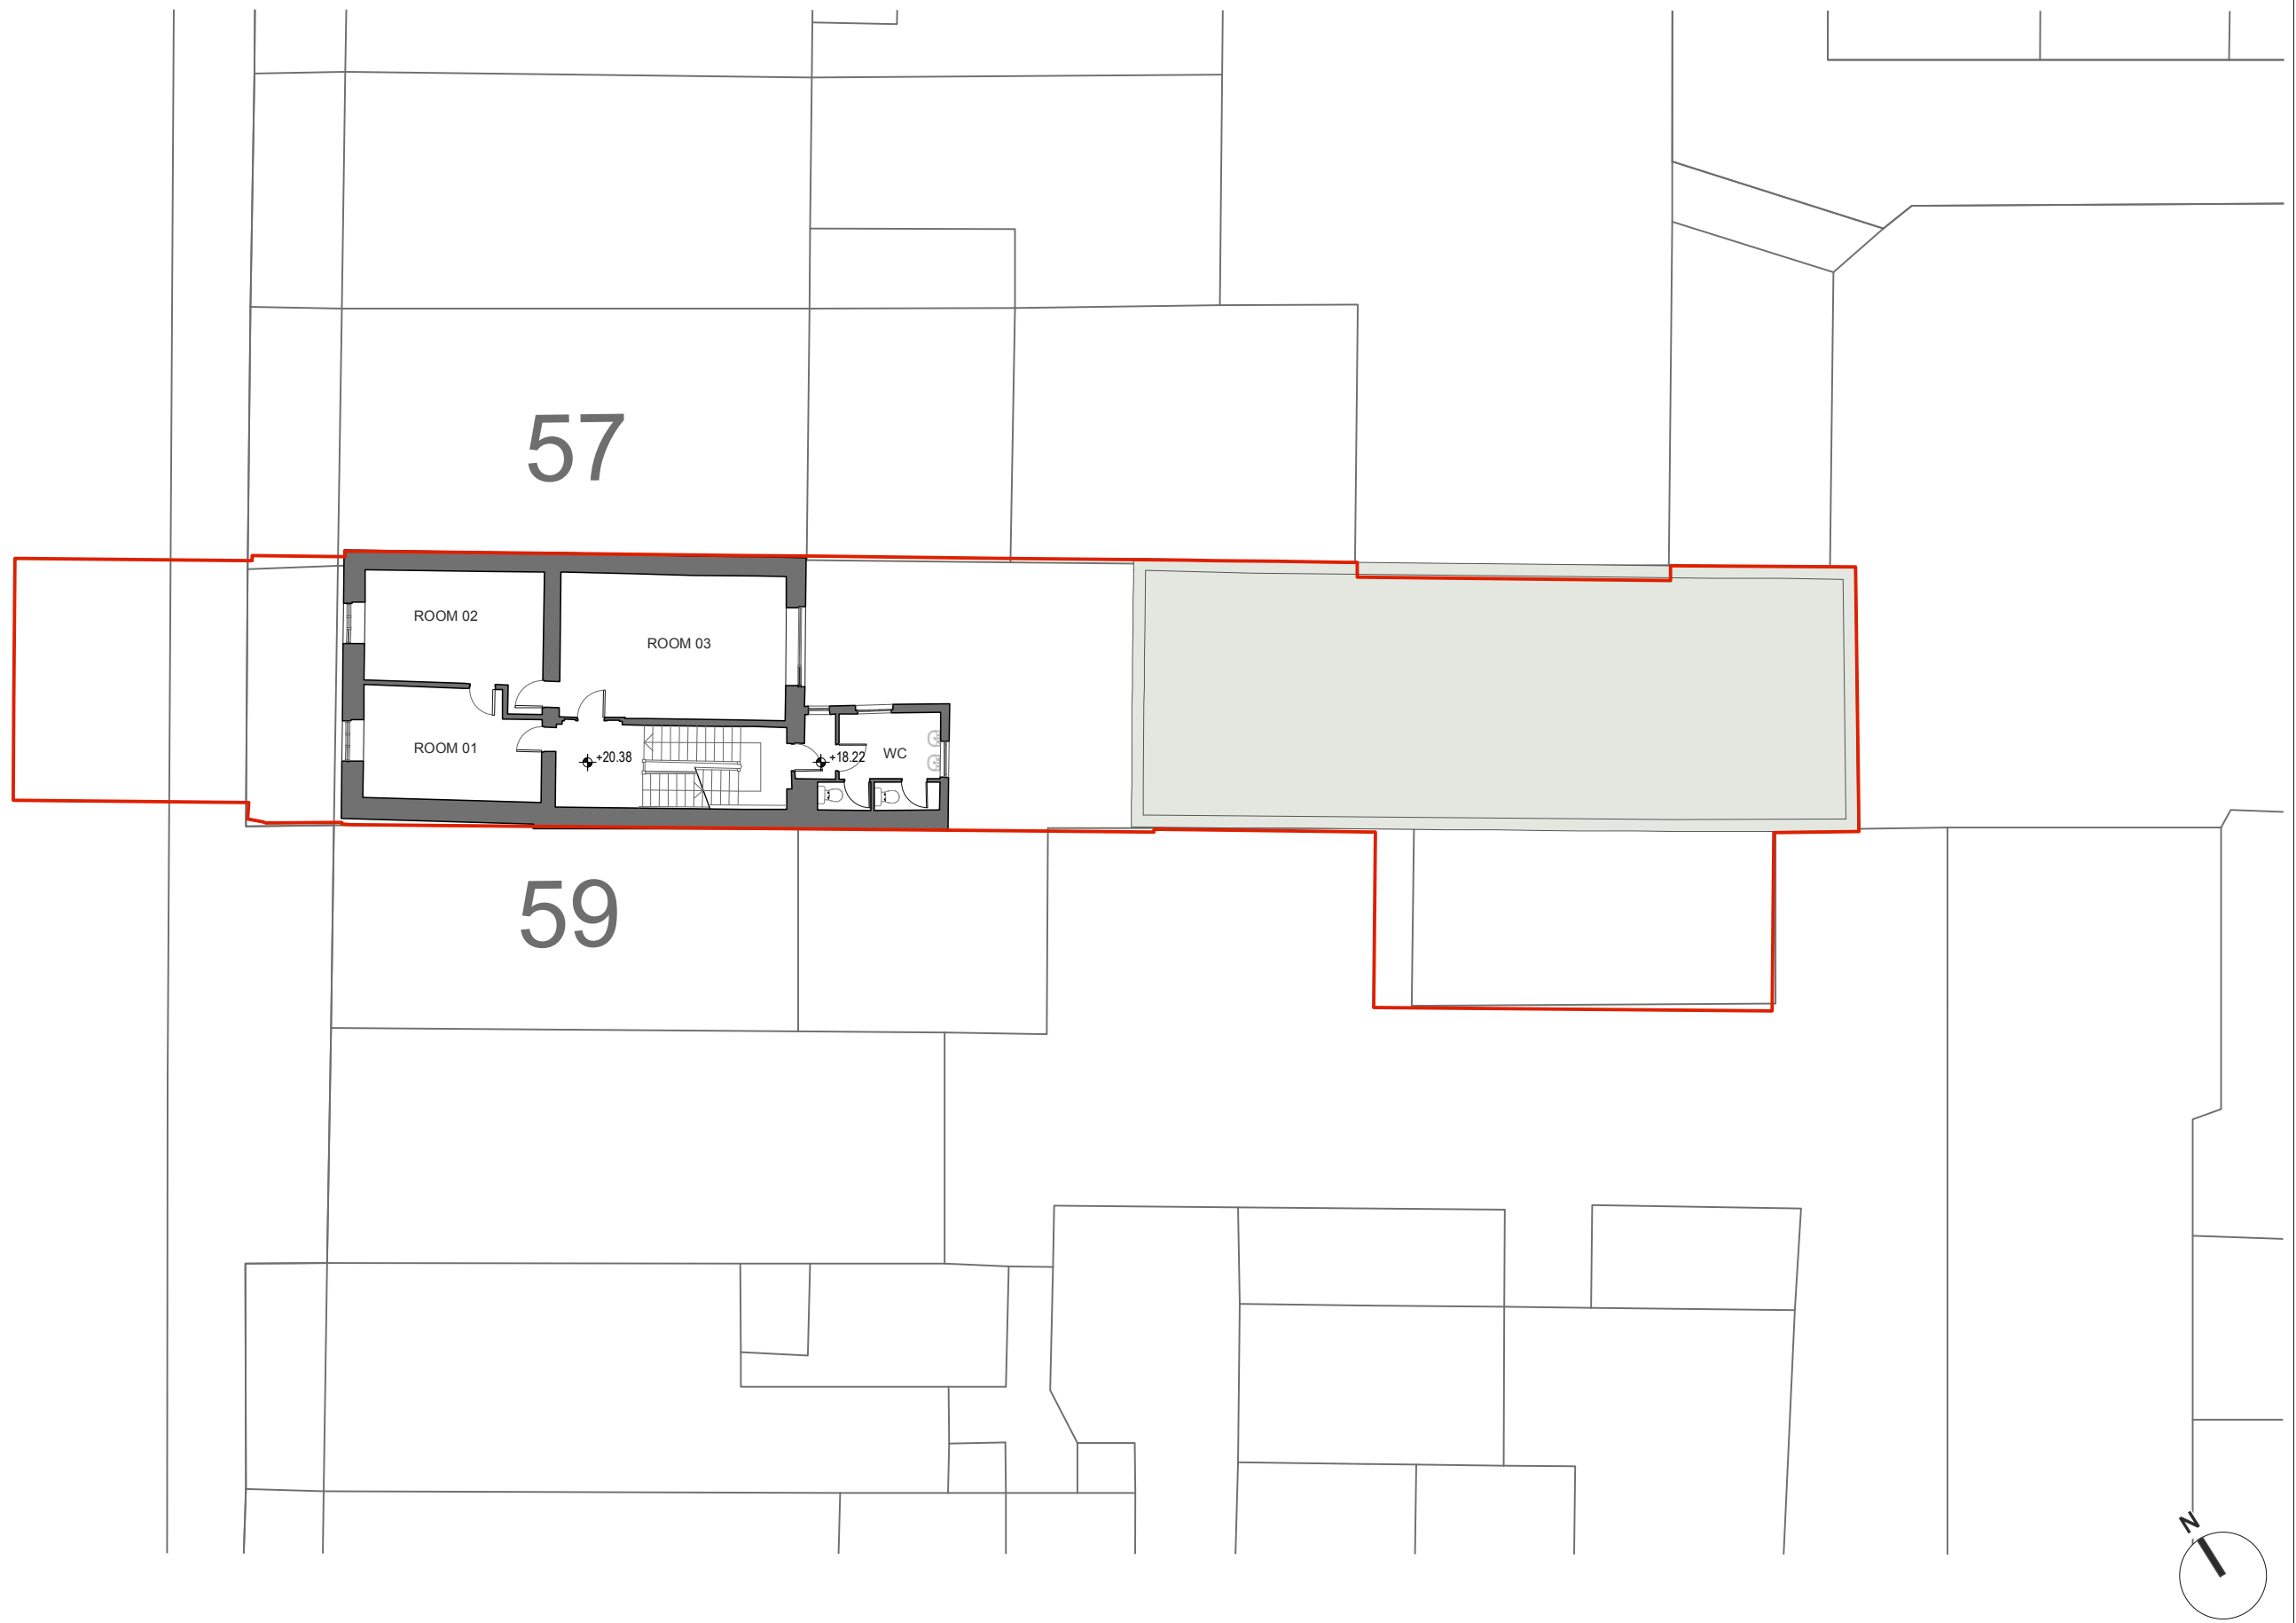



REVISIONS	STATUS	DRAWN	CHECKED
A 12/02/21	FI FOR INFORMATION	CF	PK
B 03/09/21	FI FOR INFORMATION	CF	PK
C 15/12/22	FA PART 8 PLANNING APPROVAL	KMS	PK

PROJECT: 58 O'CONNELL STREET - LIMERICK GEORGIAN HOUSING	
DRAWING: EXISTING SITE LAYOUT PLAN - SECOND FLOOR PLAN	
JOB NO: 2038	CLIENT: LIMERICK CITY AND COUNTY COUNCIL
DATE: DEC '22	SCALE: 1:200 (A3)
PAUL KEOGH ARCHITECTS, CATHEDRAL COURT, NEW ST., DUBLIN 8.	
TEL NO: 01 6791551 FAX NO: 01 6793476 E-MAIL: info@pka.ie	
DRAWING NO.: 2038 / SV / 007 / C	

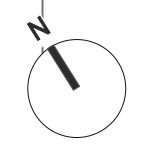

STATUS : PR - PRELIMINARY ISSUE; FI - FOR INFORMATION; FA - FOR APPROVAL; FP - FOR PRICING; FC - FOR CONSTRUCTION

NOTIFY ARCHITECT OF ANY DISCREPANCIES - CHECK DIMENSIONS ON SITE - DO NOT SCALE. USE FIGURED DIMENSIONS ONLY - COPYRIGHT RESERVED - PAUL KEOGH ARCHITECTS ©

