


O'CONNELL STREET

57 O'CONNELL STREET


59 O'CONNELL STREET

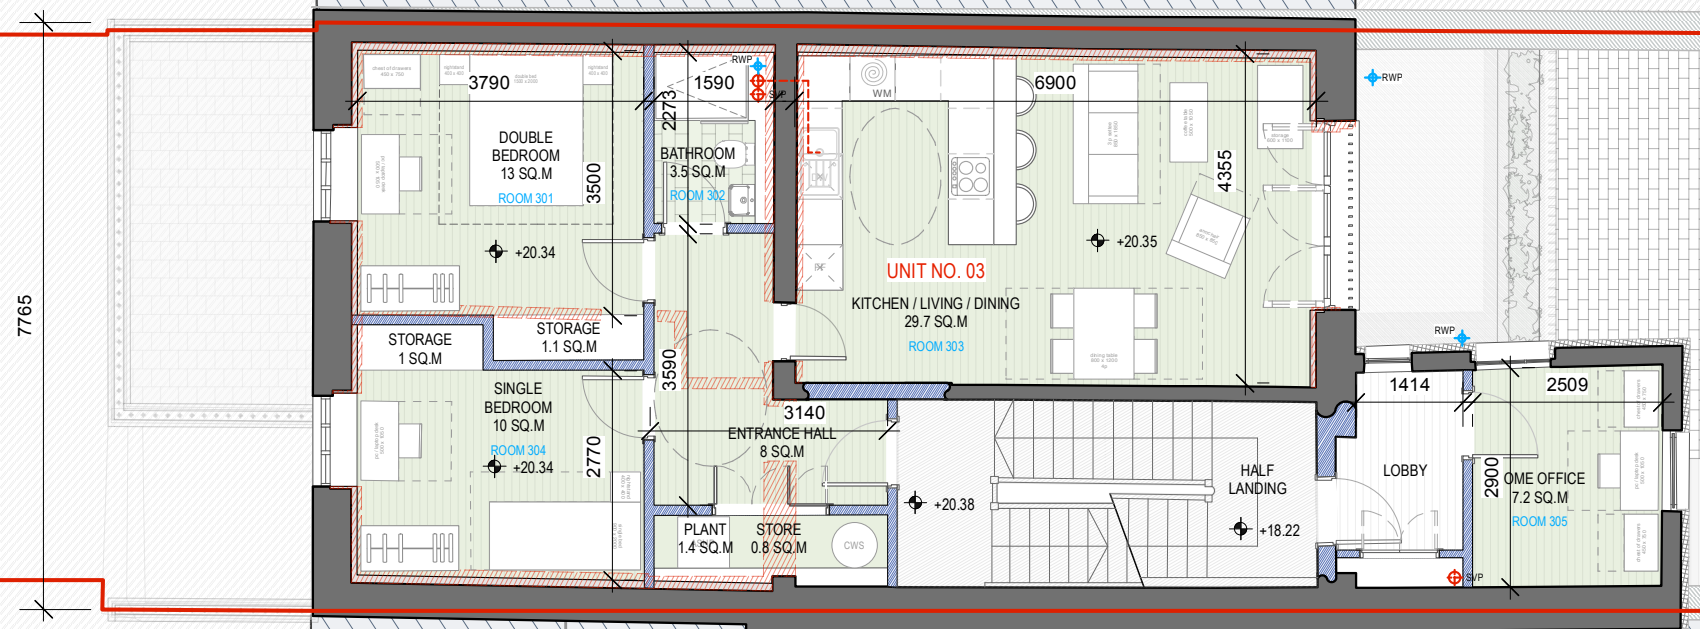

LEGEND & GENERAL INFORMATION

DRAWINGS TO BE READ IN CONJUNCTION WITH STRUCTURAL ENGINEERS DETAILS AND SPECIFICATION

- SITE BOUNDARY
- DEMOLITION
- EXISTING STRUCTURE
- PROPOSED STRUCTURE
- GROUND / FLOOR LEVEL INDICATOR
- SECTION LINE INDICATOR
- LEVEL INDICATOR

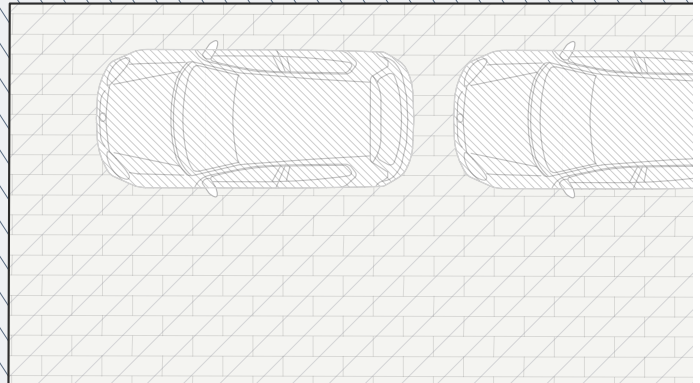

| REVISIONS | STATUS | DRAWN | CHECKED |
|-----------|--------|-------|---------|
| | | | |
| | | | |
| | | | |
| | | | |

| REVISIONS | STATUS | DRAWN | CHECKED |
|-----------|--------|-------|---------|
| | | | |
| | | | |
| | | | |
| | | | |

| REVISIONS | STATUS | DRAWN | CHECKED |
|-----------|--------------------------------------|-------|---------|
| A | 02/12/22 FA FOR APPROVAL | KMS | PK |
| B | 15/12/22 FA PART 8 PLANNING APPROVAL | KMS | PK |
| | | | |
| | | | |

PROJECT: 58 O'CONNELL STREET - LIMERICK GEORGIAN HOUSING
 DRAWING: O'CONNELL STREET TOWNHOUSE - SECOND FLOOR PLAN
 JOB NO: 2038 CLIENT: LIMERICK CITY AND COUNTY COUNCIL
 DATE: DEC' 2022 SCALE: 1:100 (A3)
 PAUL KEOGH ARCHITECTS, CATHEDRAL COURT, NEW ST., DUBLIN 8.
 TEL NO: 01 6791551 FAX NO: 01 6793476 E-MAIL: info@pka.ie
DRAWING NO.: 2038 / PA / 004 / B



STATUS : PR - PRELIMINARY ISSUE; FI - FOR INFORMATION; FA - FOR APPROVAL; FP - FOR PRICING; FC - FOR CONSTRUCTION
 NOTIFY ARCHITECT OF ANY DISCREPANCIES - CHECK DIMENSIONS ON SITE - DO NOT SCALE. USE FIGURED DIMENSIONS ONLY - COPYRIGHT RESERVED - PAUL KEOGH ARCHITECTS ©