


1 Side Elevation
Scale 1:100

2 Side Elevation
Scale 1:100


6 Long Section
Scale 1:100



3 Front Elevation
Scale 1:100

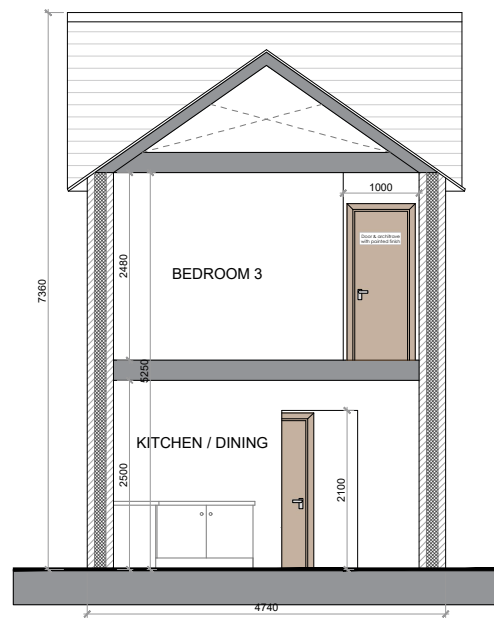

5 Cross Section
Scale 1:100

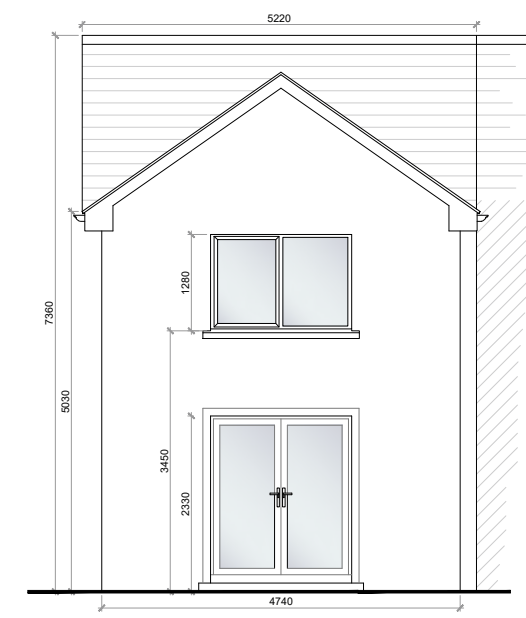

4 Rear Elevation
Scale 1:100



7 Contiguous Elevation
Scale 1:100

Ridge height to match existing

STATUS: PLANNING ISSUE			
REV:	DESCRIPTION:	BY:	DATE:

TAGROUP Killimagh, Co Mayo, F12 YA41
Tel: 094 9041049
tcampbell@tagroup.ie
www.tagroup.ie

CLIENT:
Limerick County Council
Housing Department

Limerick CITY & COUNTY COUNCIL

SITE:
Old Church Street Abbeyfeale, Co. Limerick.

PROJECT:
The Saddlery, Old Church Street Abbeyfeale, Co. Limerick. Re-development

TITLE: Proposed Elevations and Sections			
SCALE AT A3: 1:100	DATE: 06.09.2023	DRAWN: RW	CHECKED: TC
DRAWING NO: P-10-02_Elevations and Sections			REVISION: