


TYPICAL SECTION - EXISTING
SCALE 1:25

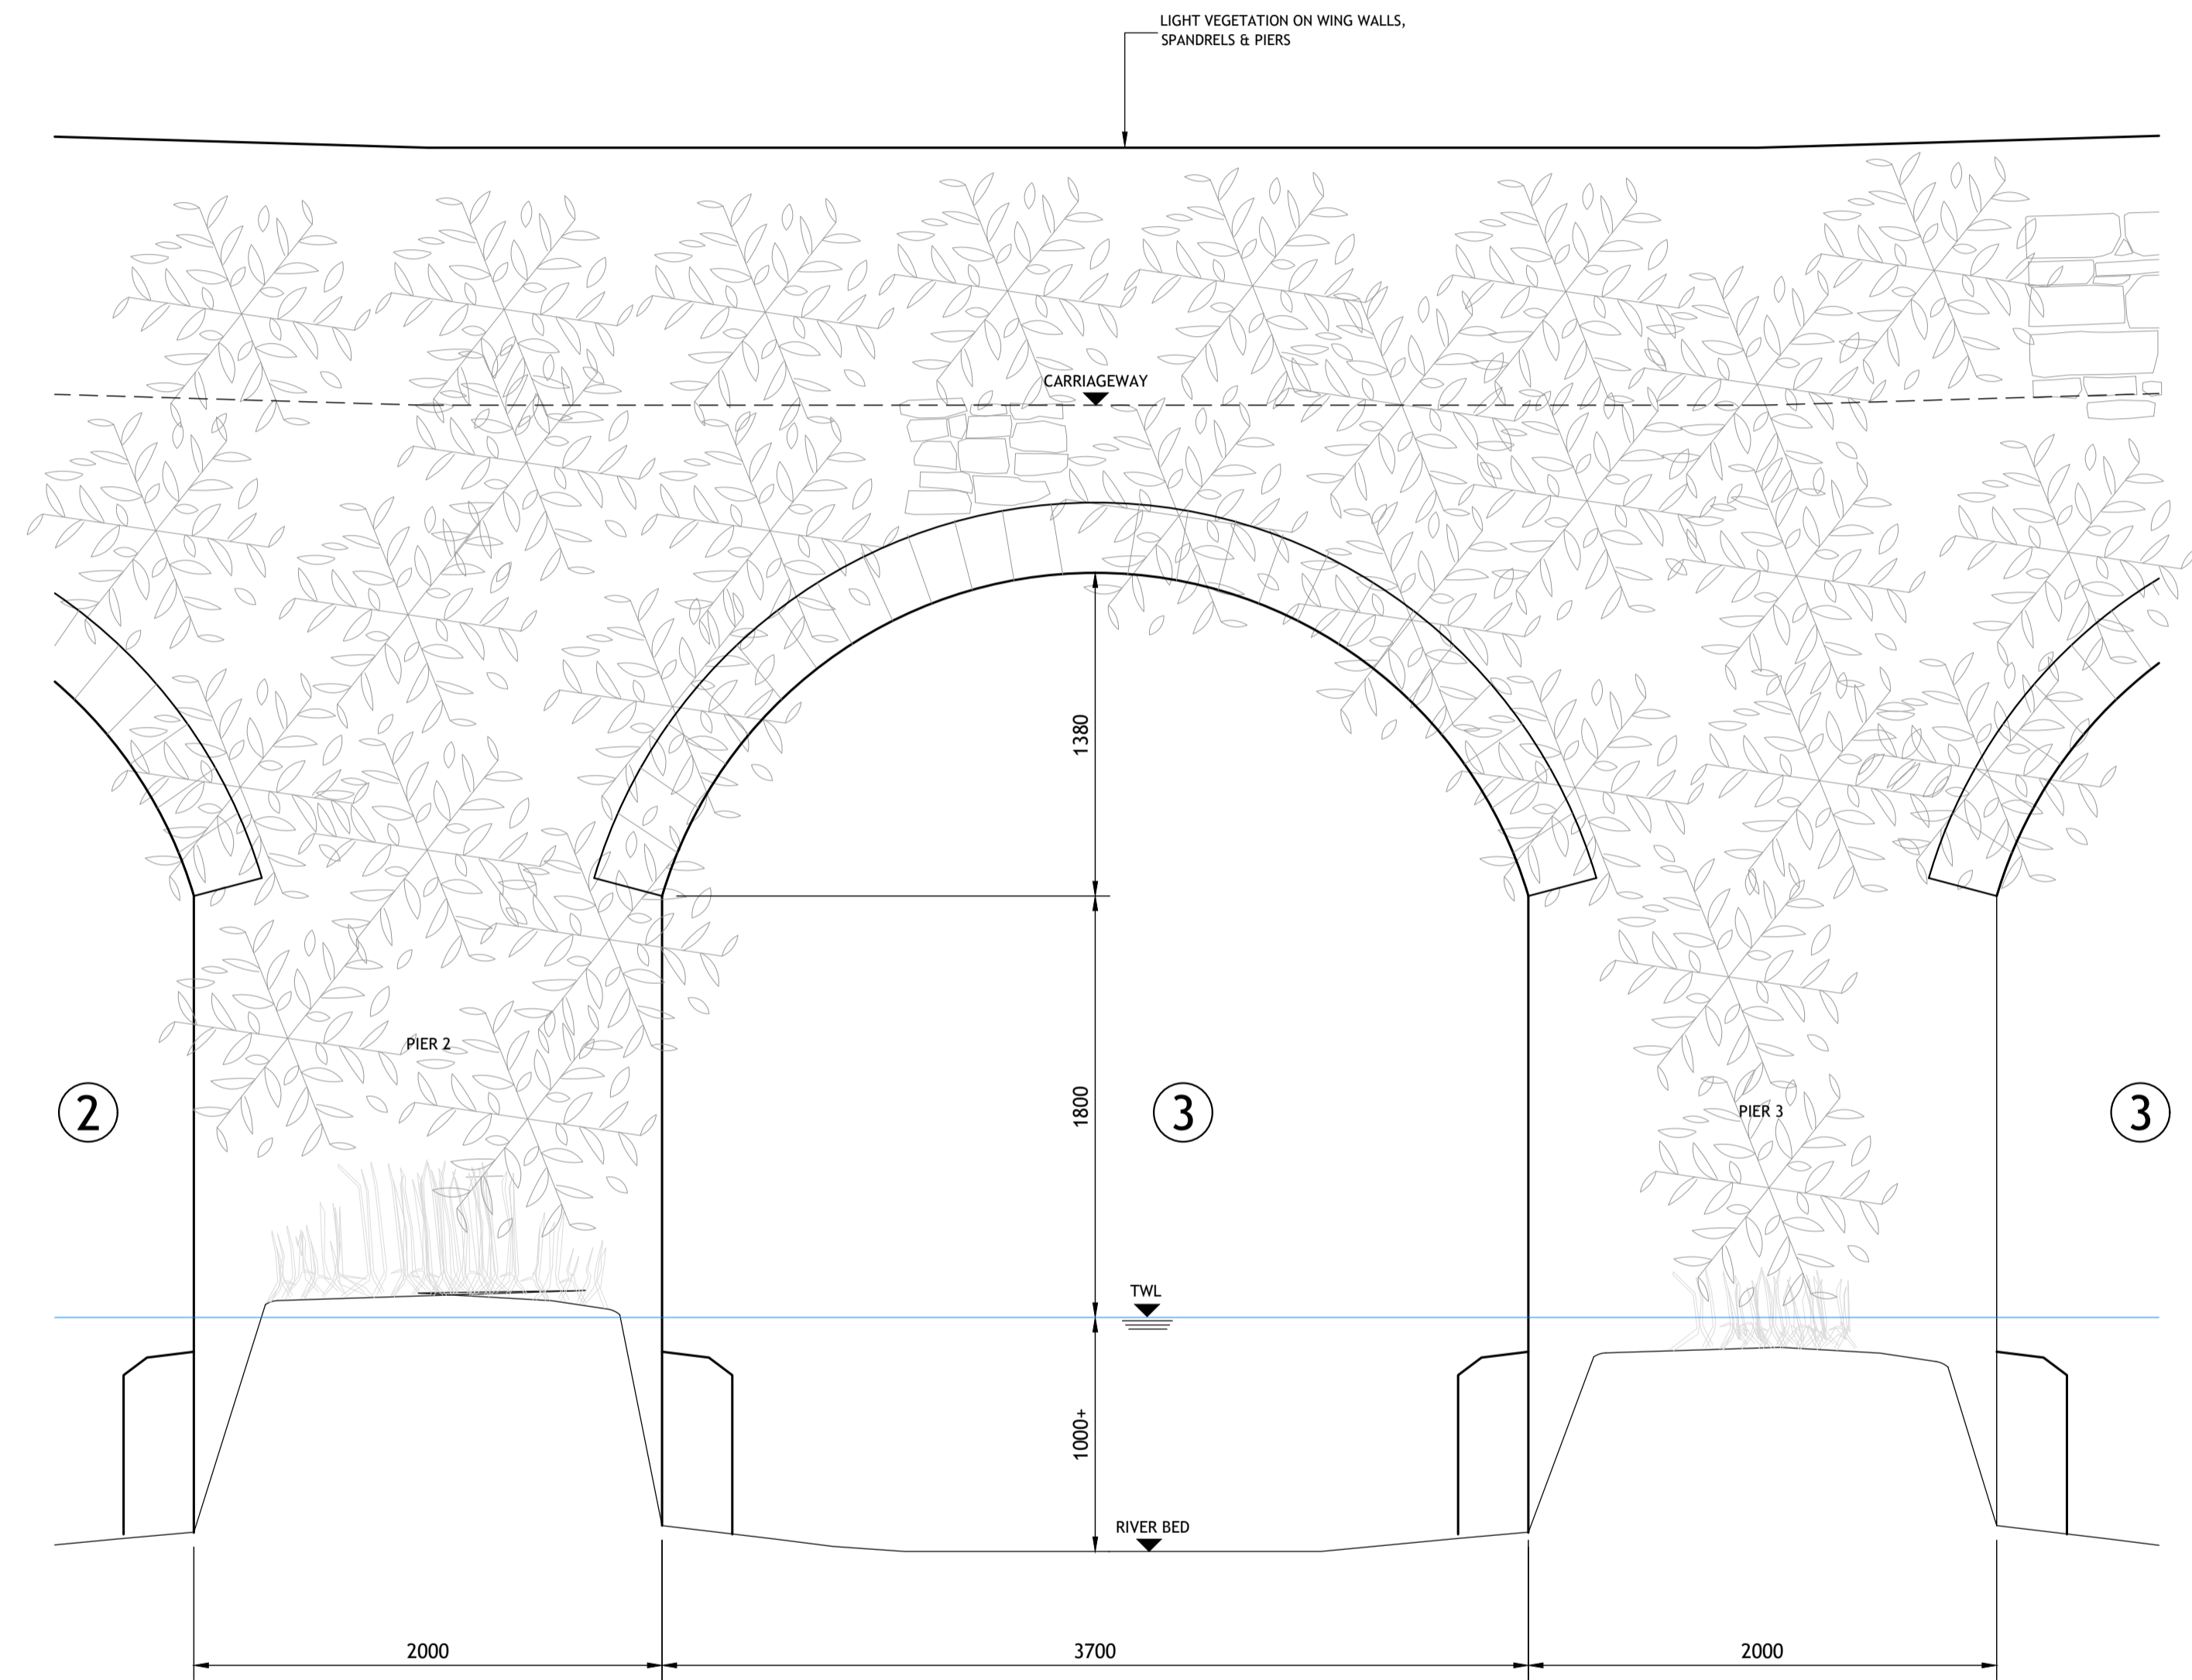

EXISTING ARCH WEST ELEVATION (DOWNSTREAM) - EXISTING
SCALE 1:25

© PUNCH Consulting Engineers
This drawing and any design hereon is the copyright of the Consultants and must not be reproduced without their written consent.
All drawings remain the property of the Consultants.
Figured dimension only to be taken from this drawing.
Consultants to be informed immediately of any discrepancies before work proceeds.



Rev	Amendment	By	Date	Rev	Amendment	By	Date
PRO	PRELIMINARY ISSUE	FM	2020-12-15				

Client:
Comhairle Cathrach & Contae Luimnigh
Limerick City & County Council



Project: LCCC 2021 BRIDGE REHABILITATION SCHEME			
Title: BRIDGE 3 - KILEENAGARRIFF ROAD - EXISTING - SH 2 OF 2			
Drawn: FM	Date drawn: 09.12.2020	Technician Check: F. McInerney	Engineer Check: M. O'Sullivan
Project No: 201156	Model Ref: 201156-PUNCH-03-XX-M2-S-0002	Approval: M. O'Sullivan	Drawing Status: SO (WIP)
Scale @ A1: As Shown	Document No: 201156-PUNCH-03-XX-DR-S-0002	Revision No: P01.01	