




01
204
PROPOSED FRONT/SOUTH-EAST ELEVATION
SCALE 1:100

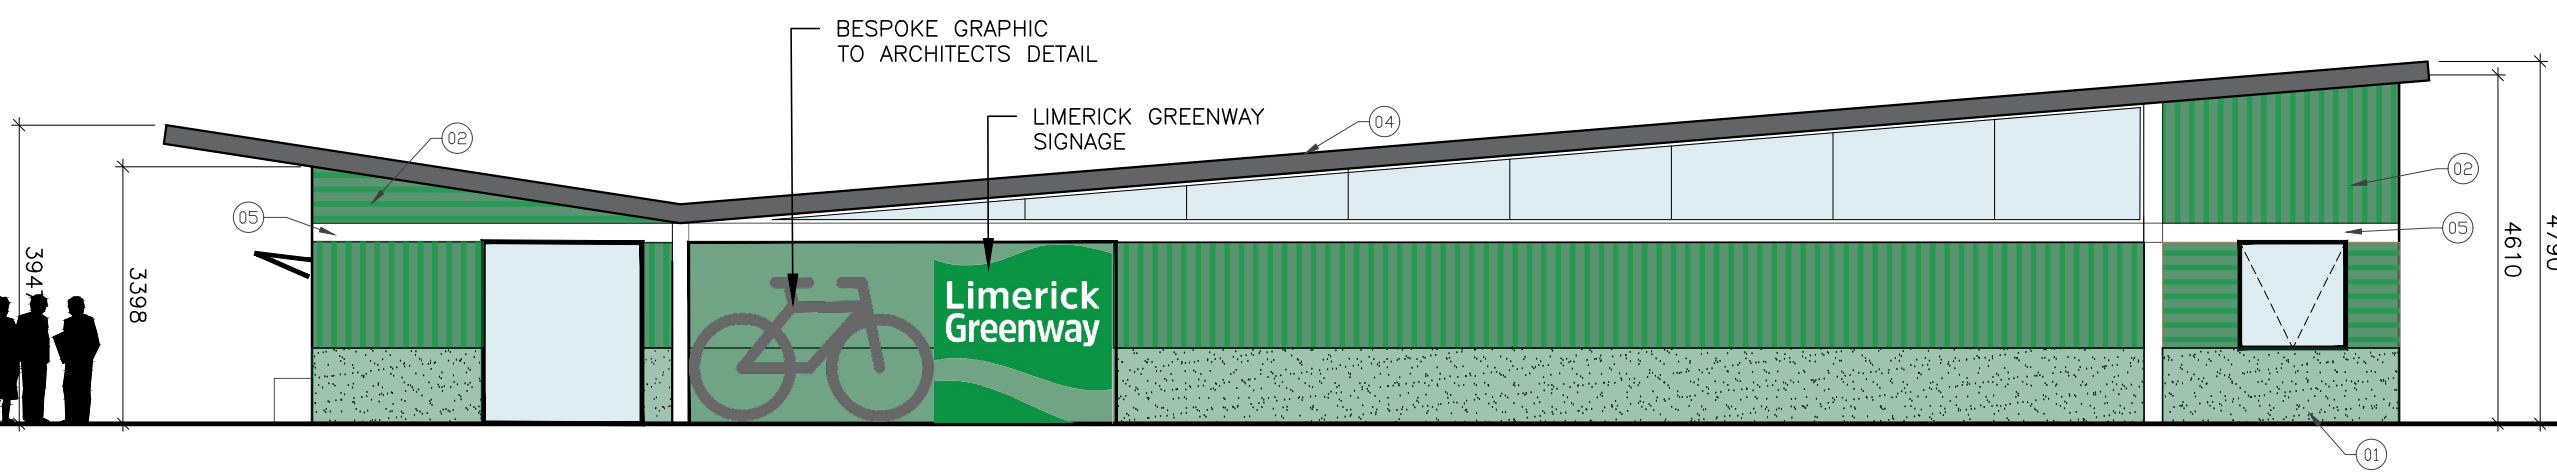

02
204
PROPOSED REAR/NORTH-WEST ELEVATION
SCALE 1:100

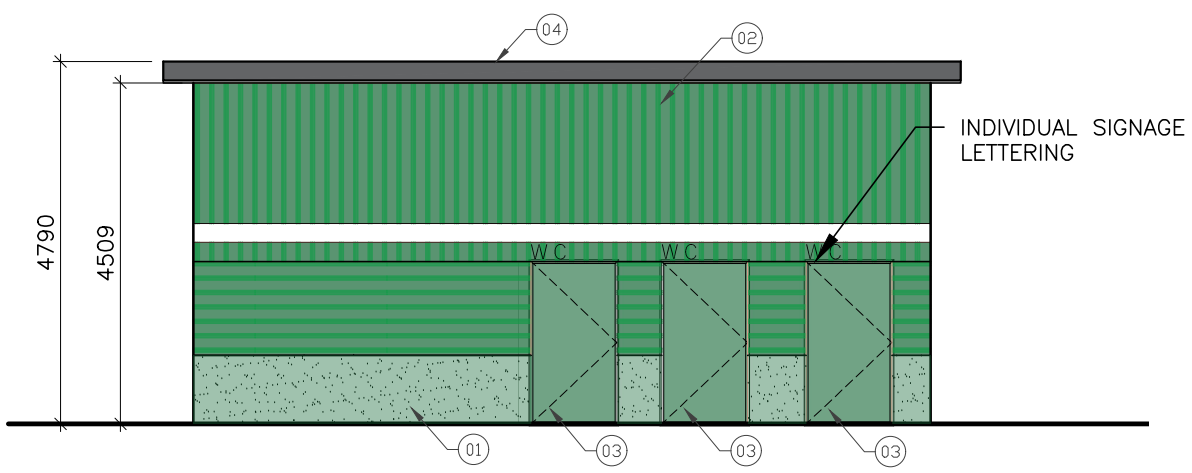

03
204
PROPOSED SOUTH-WEST ELEVATION
SCALE 1:100

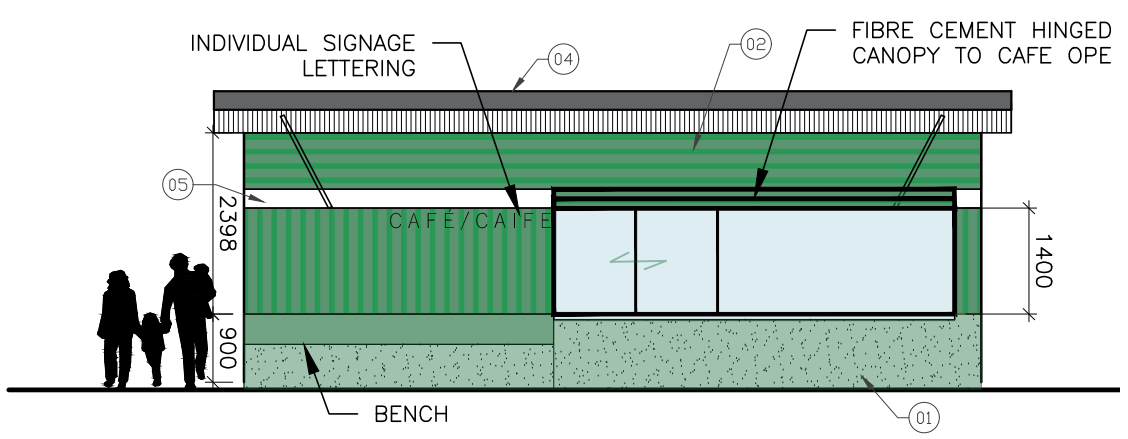

04
204
PROPOSED NORTH-EAST ELEVATION
SCALE 1:100

- ① SELECTED PAINTED RENDER
- ② SELECTED CORRUGATED FIBRE CEMENT CLADDING TO ARCHITECTS DETAIL AND SPECIFICATION.
- ③ SELECTED FLUSH FIBRE CEMENT CLADDING TO ARCHITECTS DETAIL AND SPECIFICATION.
- ④ SELECTED CORRUGATED FIBRE CEMENT ROOF PANELS
- ⑤ SELECTED GALVANISED STEEL FACADE PROFILE TO ARCHITECTS DETAIL
- ⑥ SELECTED ALUMINIUM WINDOW & DOOR SYSTEM

| REVISION | DATE | DETAILS | DRAWN |
|----------|----------|--------------------------------|-------|
| 2 | 17.10.23 | PART 8 - PLANNING | AS |
| 1 | 03.10.23 | REVISIONS AS PER LCOC COMMENTS | AS |
| - | 30.06.23 | PRELIMINARY ISSUE | AS |

PLANNING / PART 8

DRAWING COPYRIGHT - HEALY & PARTNERS ARCHITECTS LTD
FIGURED DIMENSIONS ONLY TO BE USED
DO NOT SCALE FROM DRAWING

HEALY PARTNERS ARCHITECTS
THE MILL, GLENTWORTH ST, LIMERICK, CO. DP, T. 353 81 419766, F. 353 81 413679, email: mail@healypartners.com

LIMERICK CITY & COUNTY COUNCIL

LIMERICK GREENWAY HUB @ NCW SERVICES BUILDING

PROPOSED ELEVATIONS

| DRAWN | CHK | PASS | REVISION |
|----------------|----------------|------|----------|
| AS | EB | MH | 2 |
| DATE | SCALE | | |
| 17.10.23 | 1:100 | | |
| PROJECT NUMBER | DRAWING NUMBER | | |
| 22-095D | 204 | | |