




01
104A WEST ELEVATION
SCALE 1:100

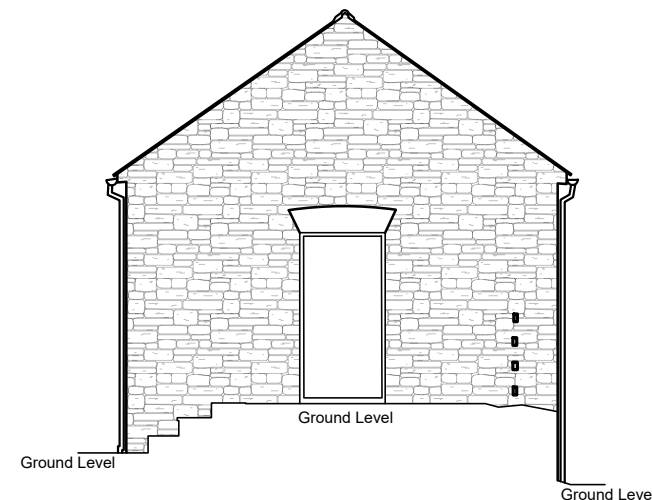

02
104A SOUTH ELEVATION
SCALE 1:100

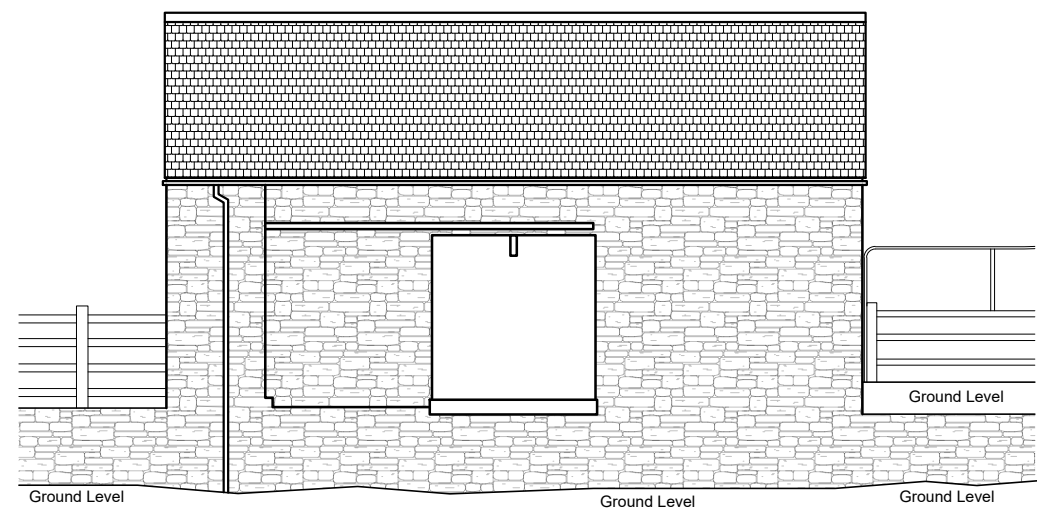

03
104A EAST ELEVATION
SCALE 1:100

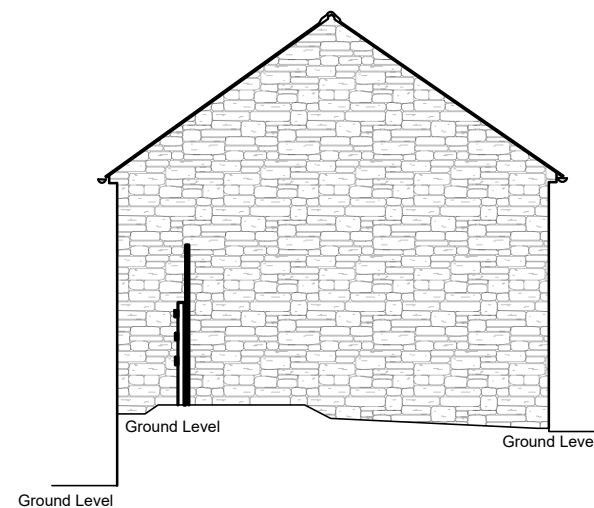

03
104A NORTH ELEVATION
SCALE 1:100

| | | | |
|----------|----------|-------------------------------|-------|
| REVISION | DATE | DETAILS | DRAWN |
| 2 | 17.10.23 | PART 8 - PLANNING | AS |
| 1 | 29.09.23 | REVISION AS PER LCCC COMMENTS | AS |
| - | 15.09.23 | PRELIMINARY ISSUE | AS |

PART 8 - PLANNING

DRAWING COPYRIGHT - HEALY & PARTNERS ARCHITECTS LTD
FIGURED DIMENSIONS ONLY TO BE USED
DO NOT SCALE FROM DRAWING



LIMERICK CITY & COUNTY COUNCIL

PROJECT TITLE
LIMERICK GREENWAY HUB @ ARDAGH

DRAWING TITLE
ARDAGH GOODS SHED EXISTING ELEVATIONS

| | | | |
|----------------|----------------|------|----------|
| DRAWN | CHK | PASS | REVISION |
| AS | EB | MH | 2 |
| DATE | SCALE | | |
| 17.10.23 | 1:100 | | |
| PROJECT NUMBER | DRAWING NUMBER | | |
| 22-095A | 104A | | |