


CORRUGATED FIBRE CEMENT PANELS


TIMBER SHUTTER SCREENS

FLUSH FIBRE CEMENT PANELS


01  
204 SOUTH ELEVATION  
SCALE 1:100

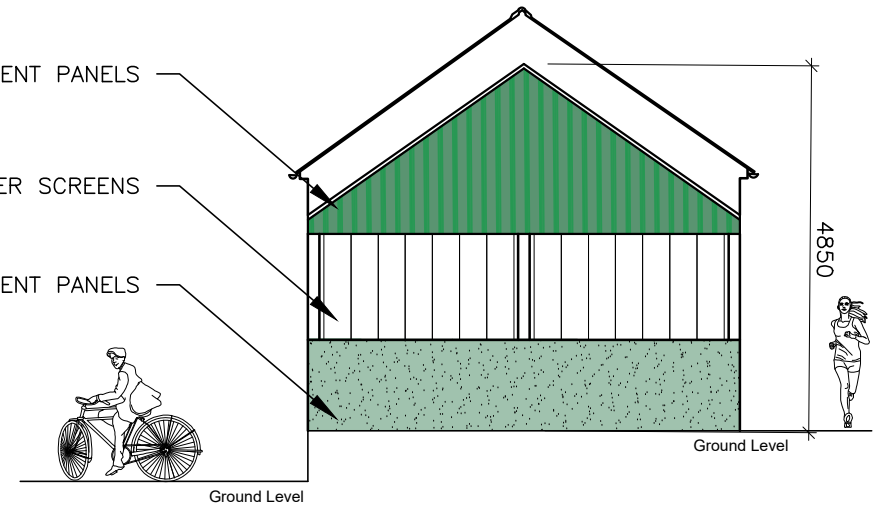

02  
204 NORTH ELEVATION  
SCALE 1:100

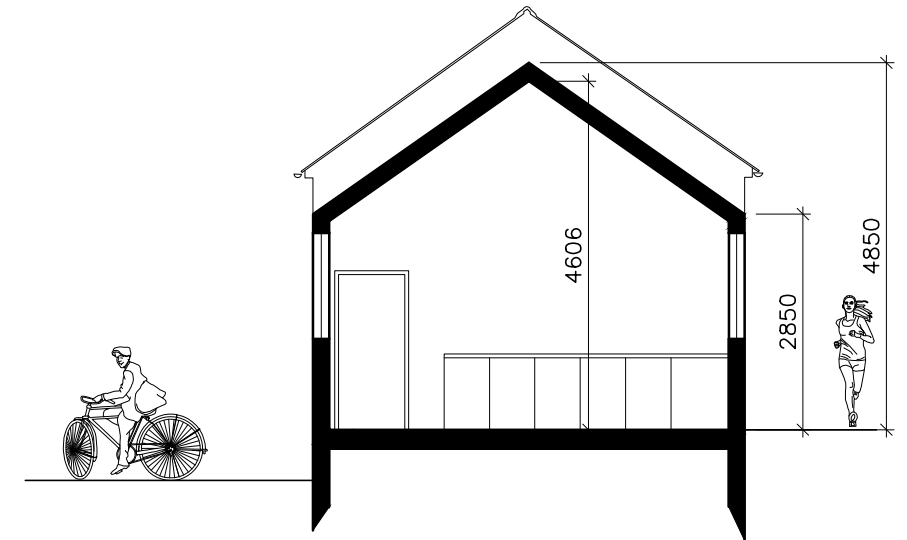

03  
204 CROSS SECTION  
SCALE 1:100

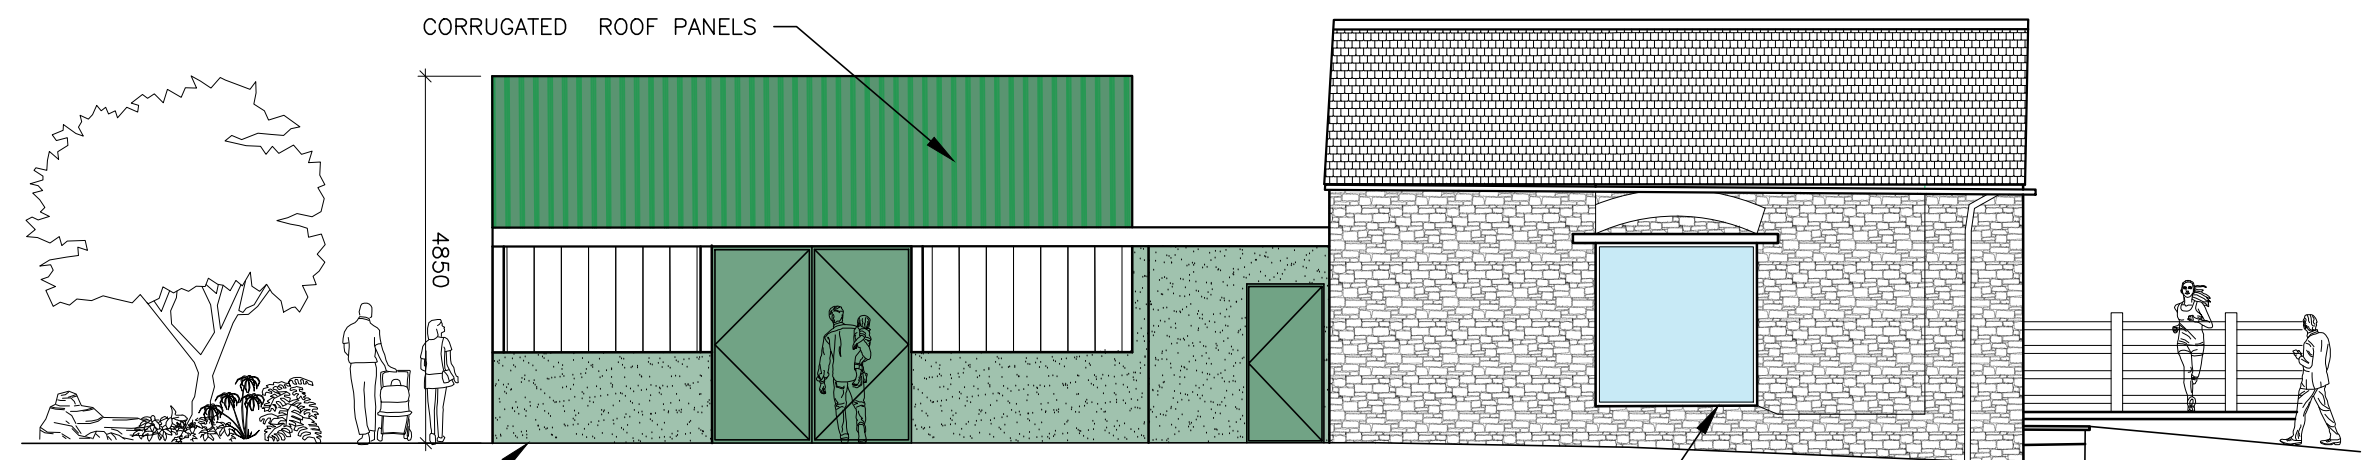

CORRUGATED ROOF PANELS


4850

FLUSH FIBRE CEMENT PANELS

Proposed

SELECTED ALUMINIUM DOOR & WINDOW

04  
204 WEST ELEVATION  
SCALE 1:100

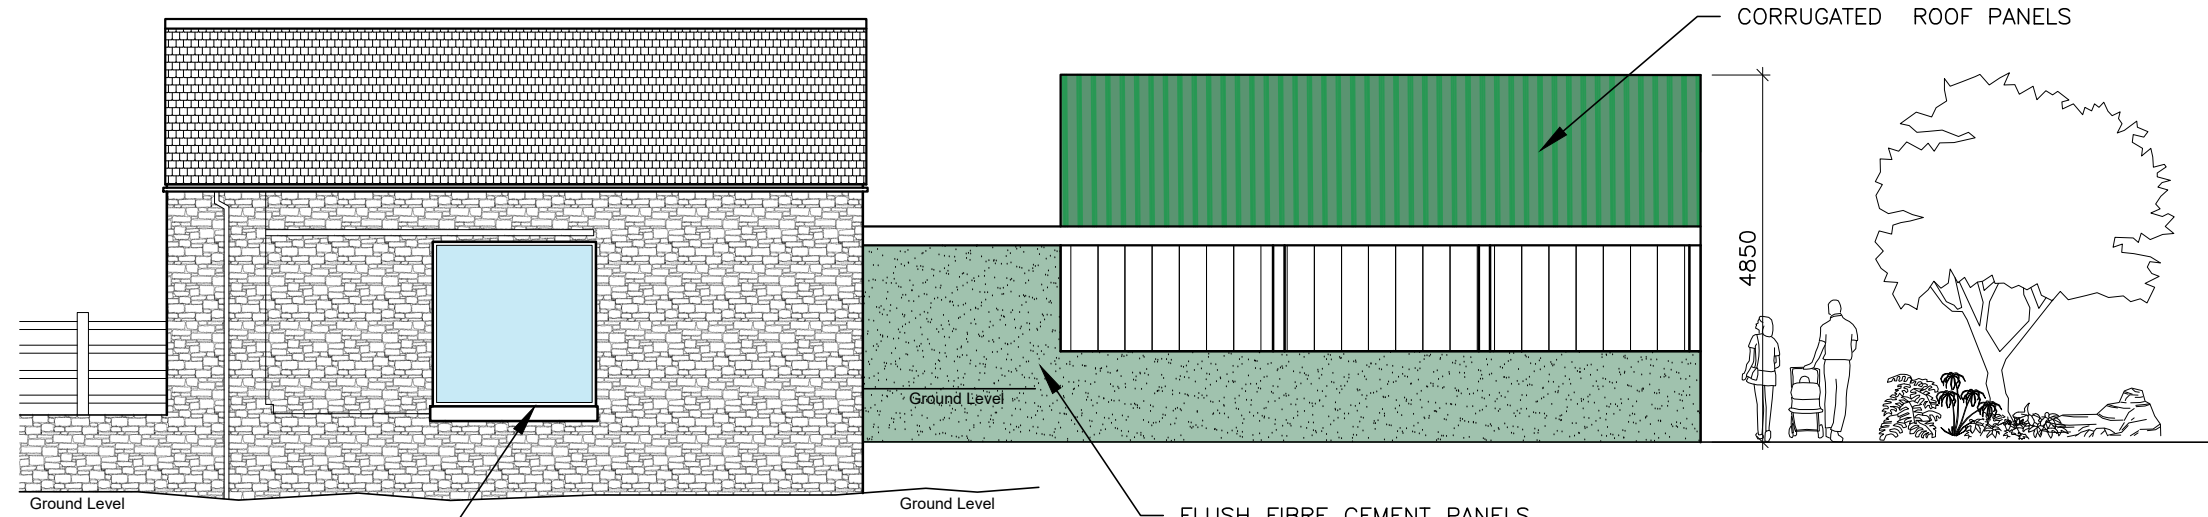

CORRUGATED ROOF PANELS

4850

FLUSH FIBRE CEMENT PANELS

SELECTED ALUMINIUM DOOR & WINDOW

Proposed

05  
204 EAST ELEVATION  
SCALE 1:100

AREA SCHEDULE			
DESCRIPTION		AREA m <sup>2</sup>	
GOODS SHED EXISTING		38.80	
GOODS SHED NEW BUILD		55.30	
TOTAL FLOOR AREA		91.60	
3	26.10.23	CROSS SECTION INCLUDED	AS
2	17.10.23	PART 8 - PLANNING	AS
1	02.10.23	REVISIONS AS PER LOCC COMMENTS	AS
-	15.09.23	PRELIMINARY ISSUE	AS
REVISION	DATE	DETAILS	DRAWN

**PART 8 - PLANNING**

DRAWING COPYRIGHT - HEALY & PARTNERS ARCHITECTS LTD  
FIGURED DIMENSIONS ONLY TO BE USED  
DO NOT SCALE FROM DRAWING



**LIMERICK CITY & COUNTY COUNCIL**

PROJECT TITLE  
**LIMERICK GREENWAY HUB @ ARDAGH**

DRAWING TITLE  
**ARDAGH GOODS SHED PROPOSED ELEVATIONS & CROSS SECTION**

DRAWN	AS	CHK	EB	PASS	MH	REVISION	<b>3</b>
DATE	26.10.23	SCALE	1:100				
PROJECT NUMBER	22-095A	DRAWING NUMBER	204A				