

REFURBISHMENT AND REINSTATEMENT OF ALL SLIDING SLASH WINDOWS

METAL/STEEL FINISHED CANOPY




01
204 PROPOSED WEST ELEVATION
SCALE 1:100

STONE FACADE TO PROPOSED EXTENSION

GLAZED SCREEN AND SLIDING DOOR

STONE FACADE TO PROPOSED EXTENSION

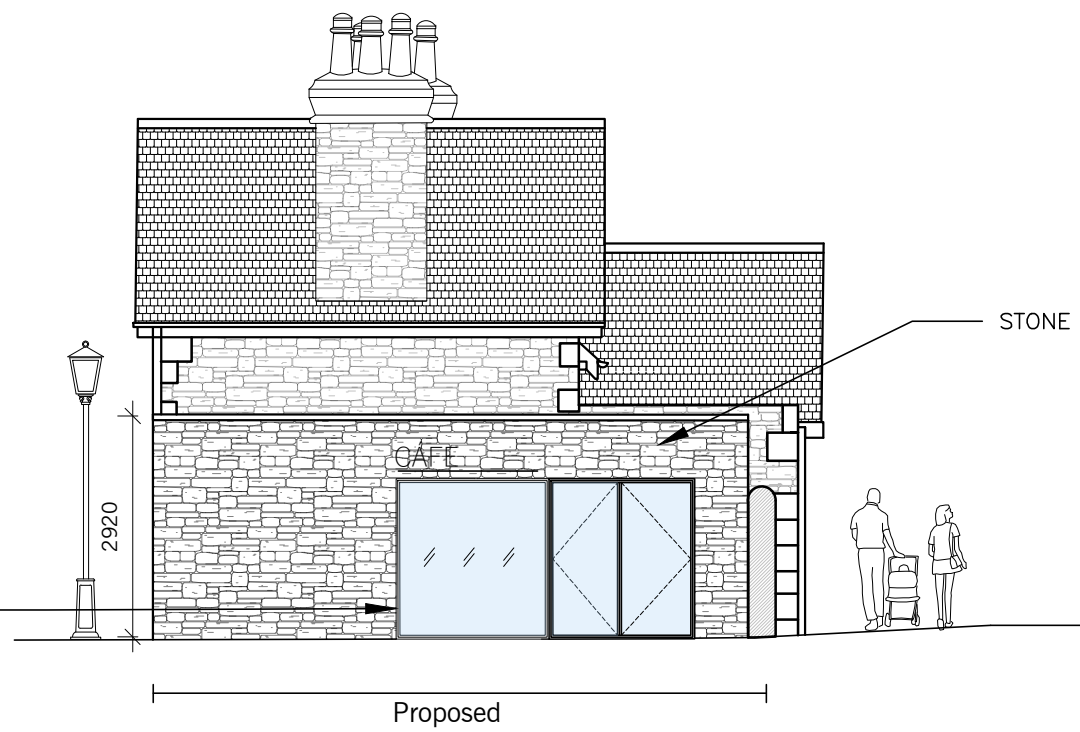

02
204 SOUTH ELEVATION
SCALE 1:100

AREA SCHEDULE	
DESCRIPTION	AREA m ²
EXISTING FLOOR AREA (APPROX)	99.70
PROPOSED FLOOR AREA (APPROX)	45.40
TOTAL FLOOR AREA	145.10

REVISION	DATE	DETAILS	DRAWN
3	17.10.23	PART 8 - PLANNING	AS
2	16.10.23	UPDATE TO CAFE ENTRANCE	AS
1	02.10.23	REVISIONS AS PER LCC COMMENTS	AS
-	15.09.23	PRELIMINARY ISSUE	AS

PART 8 - PLANNING

DRAWING COPYRIGHT - HEALY & PARTNERS ARCHITECTS LTD
FOUR-DIMENSIONS ONLY TO BE USED
DO NOT SCALE FROM DRAWING

HEALY PARTNERS ARCHITECTS

THE MILL, GLENTWORTH ST, LIMERICK,
tel + 353 61 41 0966
fax + 353 61 41 3079
email mail@healypartners.com

LIMERICK CITY & COUNTY COUNCIL

PROJECT TITLE
LIMERICK GREENWAY HUB @ ARDAGH

DRAWING TITLE
ARDAGH STATION HOUSE PROPOSED SOUTH & WEST ELEVATIONS

DRAWN	CHK	PASS	REVISION
AS	EB	MH	3
DATE	SCALE		
17.10.23	1:100		
PROJECT NUMBER	DRAWING NUMBER		
22-095A	204		