


01 EAST ELEVATION (FULL)
SCALE 1:250

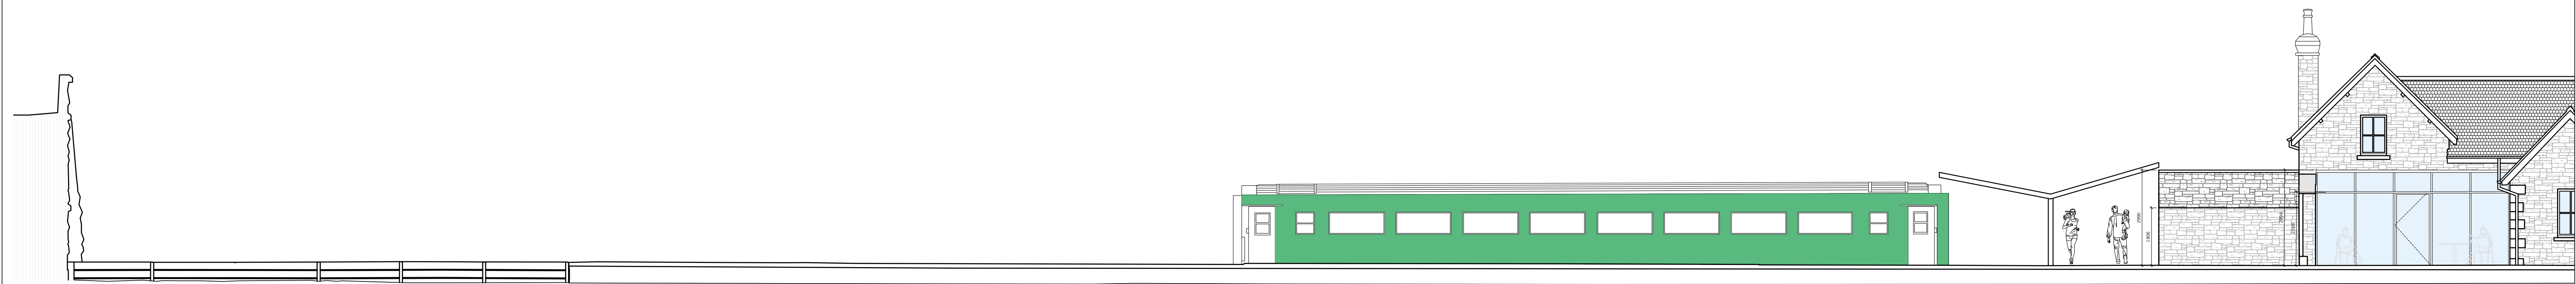

02 EAST ELEVATION (PART I)
SCALE 1:100



03 EAST ELEVATION (PART II)
SCALE 1:100



03 EAST ELEVATION (PART III)
SCALE 1:100

REVISION	DATE	DETAILS
2	17.10.23	PART 8 - PLANNING
1	16.10.23	UPDATE TO GANGPY
-	02.10.23	PRELIMINARY ISSUE

PROJECT TITLE	LIMERICK GREENWAY HUB @ ARDAGH
CLIENT	LIMERICK CITY & COUNTY COUNCIL

DRAWING COPYRIGHT - HEALY & PARTNERS ARCHITECTS LTD	REQUIRED DIMENSIONS ONLY TO BE USED	DO NOT SCALE FROM DRAWING
DRAWING TITLE		
PROPOSED EASTERN CONTIGUOUS ELEVATIONS		

DRAWING STATUS	PART 8 - PLANNING	DRAWING NUMBER	208
PROJECT NUMBER	22-095A	REVISION	2
DATE	17.10.23	DRAWN	AS
CHK	MH	PAGE	EB
SCALE	1:250/1:100		