




01
207 PROPOSED SOUTH ELEVATION
SCALE 1:200

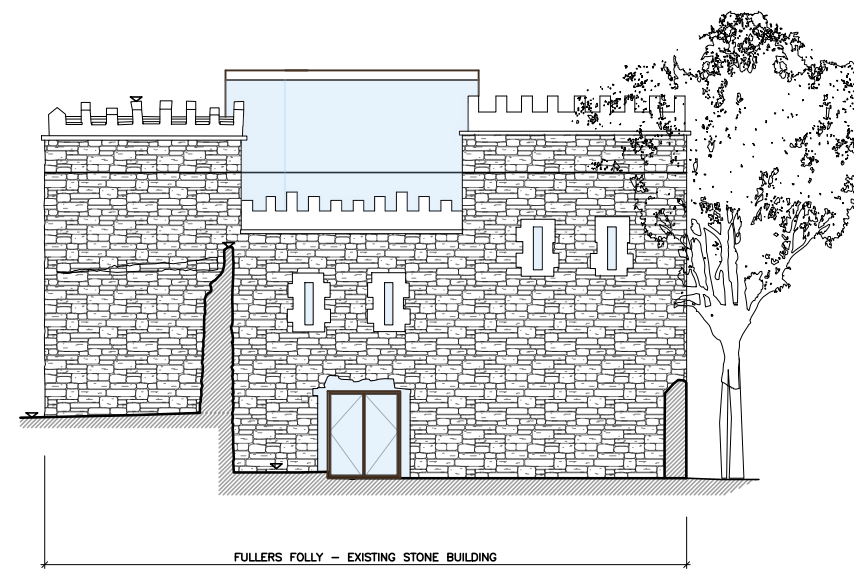


02
207 PROPOSED WEST ELEVATIONS
SCALE 1:200

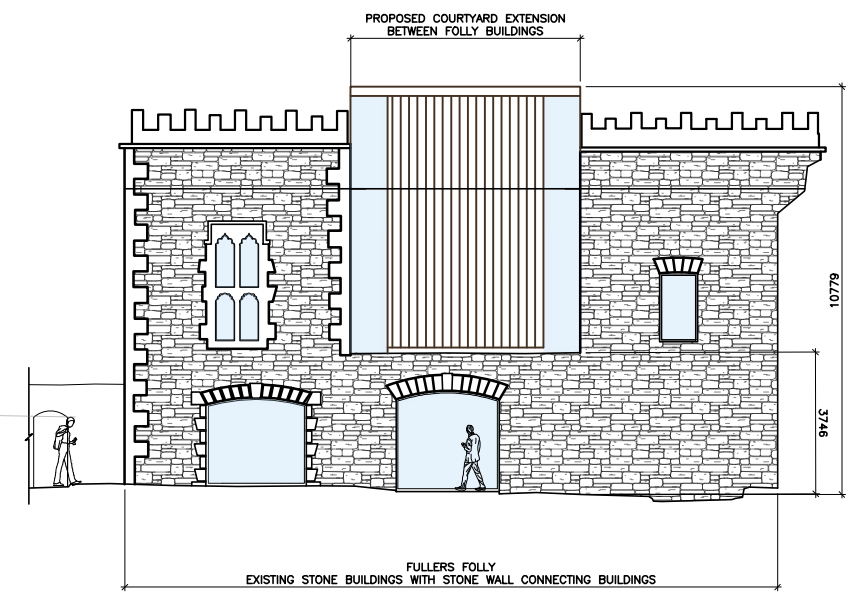

03
207 PROPOSED EAST ELEVATIONS
SCALE 1:200

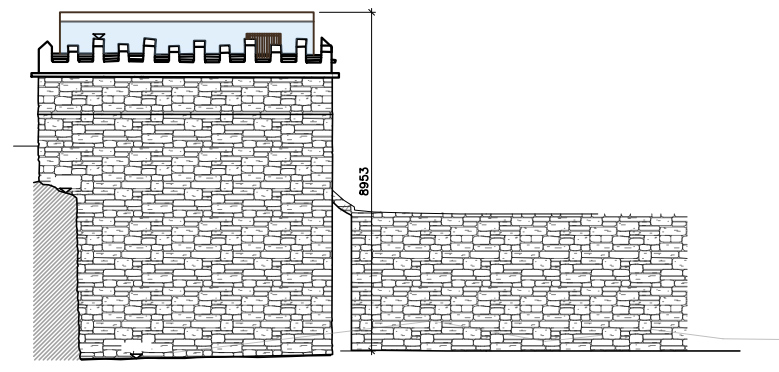

04
208 PROPOSED NORTH ELEVATION
SCALE 1:200

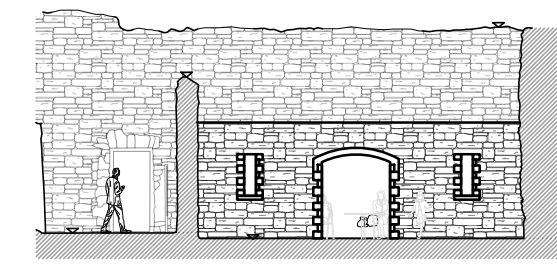

05
207 PROPOSED EAST COURTYARD ELEVATION
SCALE 1:200

3	16.11.23	SCALED FOR PLANNING SUBMISSION	AS
REVISION	DATE	DETAILS	DRAWN

PART 8 - PLANNING

DRAWING COPYRIGHT - HEALY & PARTNERS ARCHITECTS LTD
FIGURED DIMENSIONS ONLY TO BE USED
DO NOT SCALE FROM DRAWING



LIMERICK CITY & COUNTY COUNCIL

PROJECT TITLE
WET LIMERICK TOURISM HUB @ FULLER'S FOLLY

PROPOSED ELEVATIONS

DRAWN	CHK	PASS	REVISION
AS	EB	MH	3
DATE	SCALE		
16.11.23	1:200		
PROJECT NUMBER	DRAWING NUMBER		
22-095C	207		