




GENERAL NOTES:
 A. THIS DRAWING TO BE READ IN CONJUNCTION WITH ALL RELEVANT ARCHITECTURAL DRAWINGS THE SPECIFICATION AND ALL RELEVANT STANDARD DETAIL DRAWINGS.
 B. THIS DRAWING TO BE READ IN CONJUNCTION WITH ALL RELEVANT CIVIL, STRUCTURAL, MECHANICAL AND ELECTRICAL DRAWINGS TOGETHER WITH THE SPECIFICATIONS AND SCHEDULES.
 C. ALL DIMENSIONS IN MILLIMETERS. DO NOT SCALE FROM THIS DRAWING. USE FIGURED DIMENSIONS ONLY.
 D. CONTRACTOR MUST VERIFY ALL DIMENSIONS ON SITE BEFORE SETTING OUT COMMENCING WORK OR PRODUCING ANY SHOP DRAWINGS.

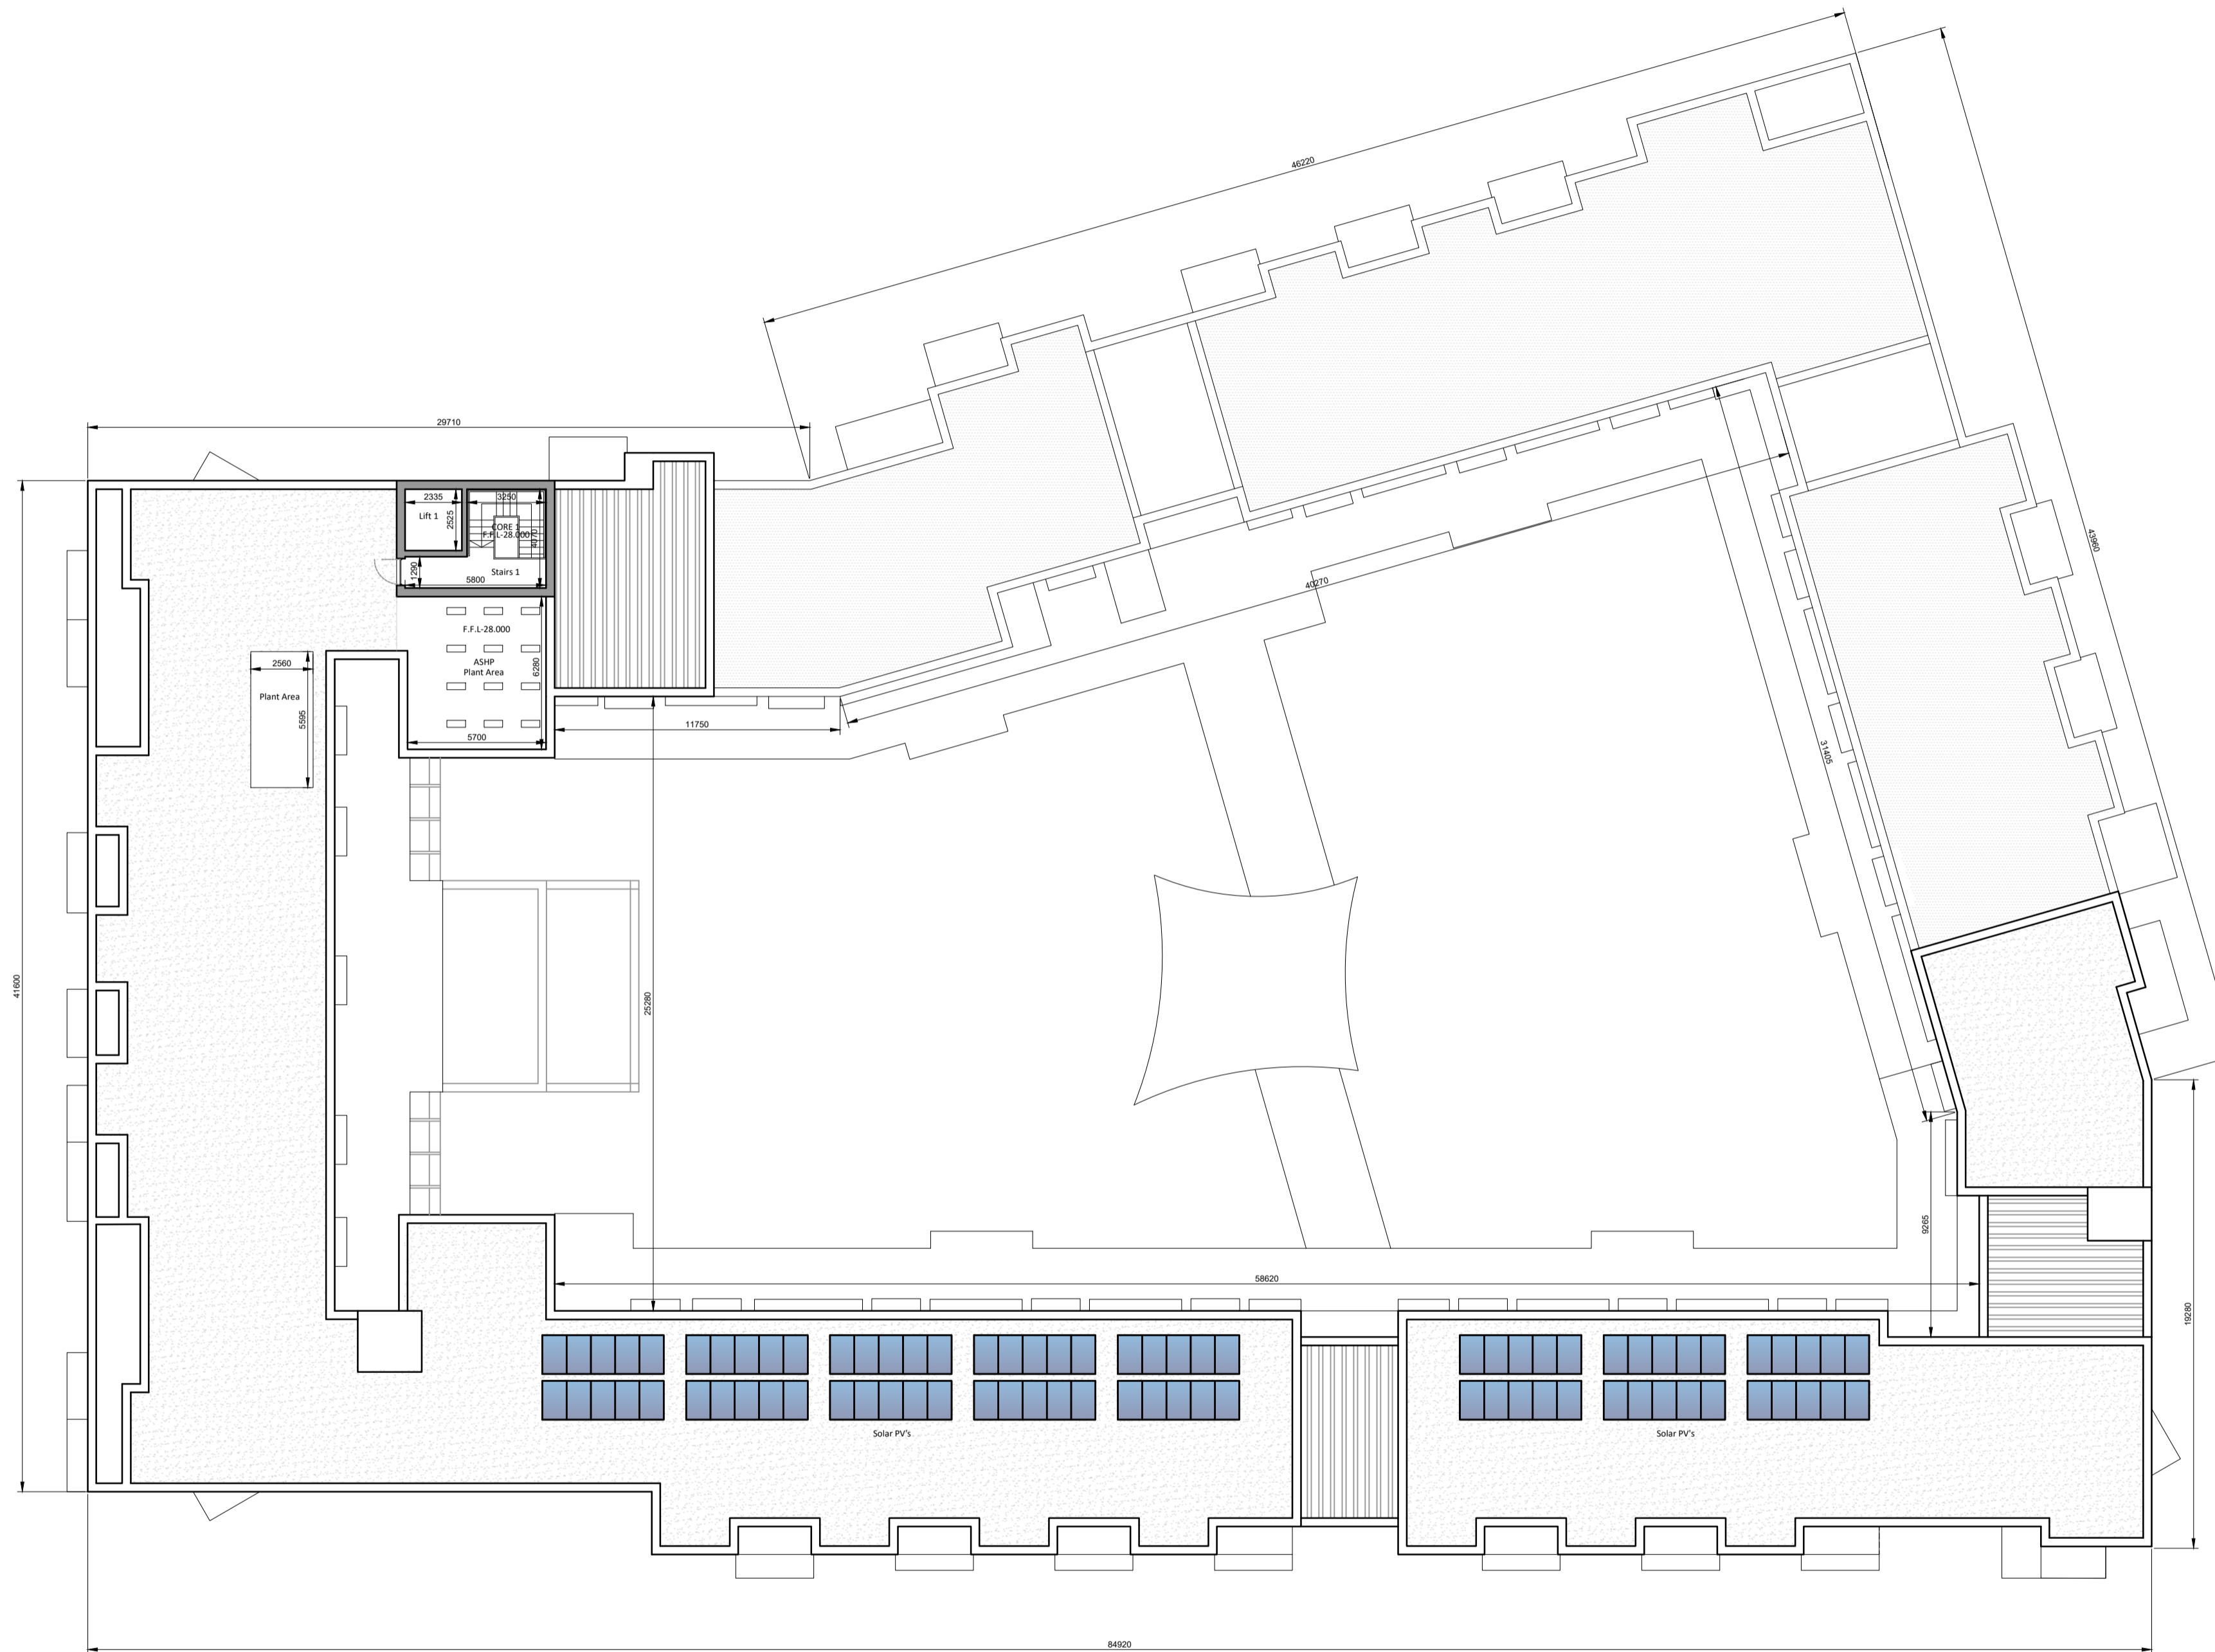

1 LOWER ROOF PLAN
1104 1:200

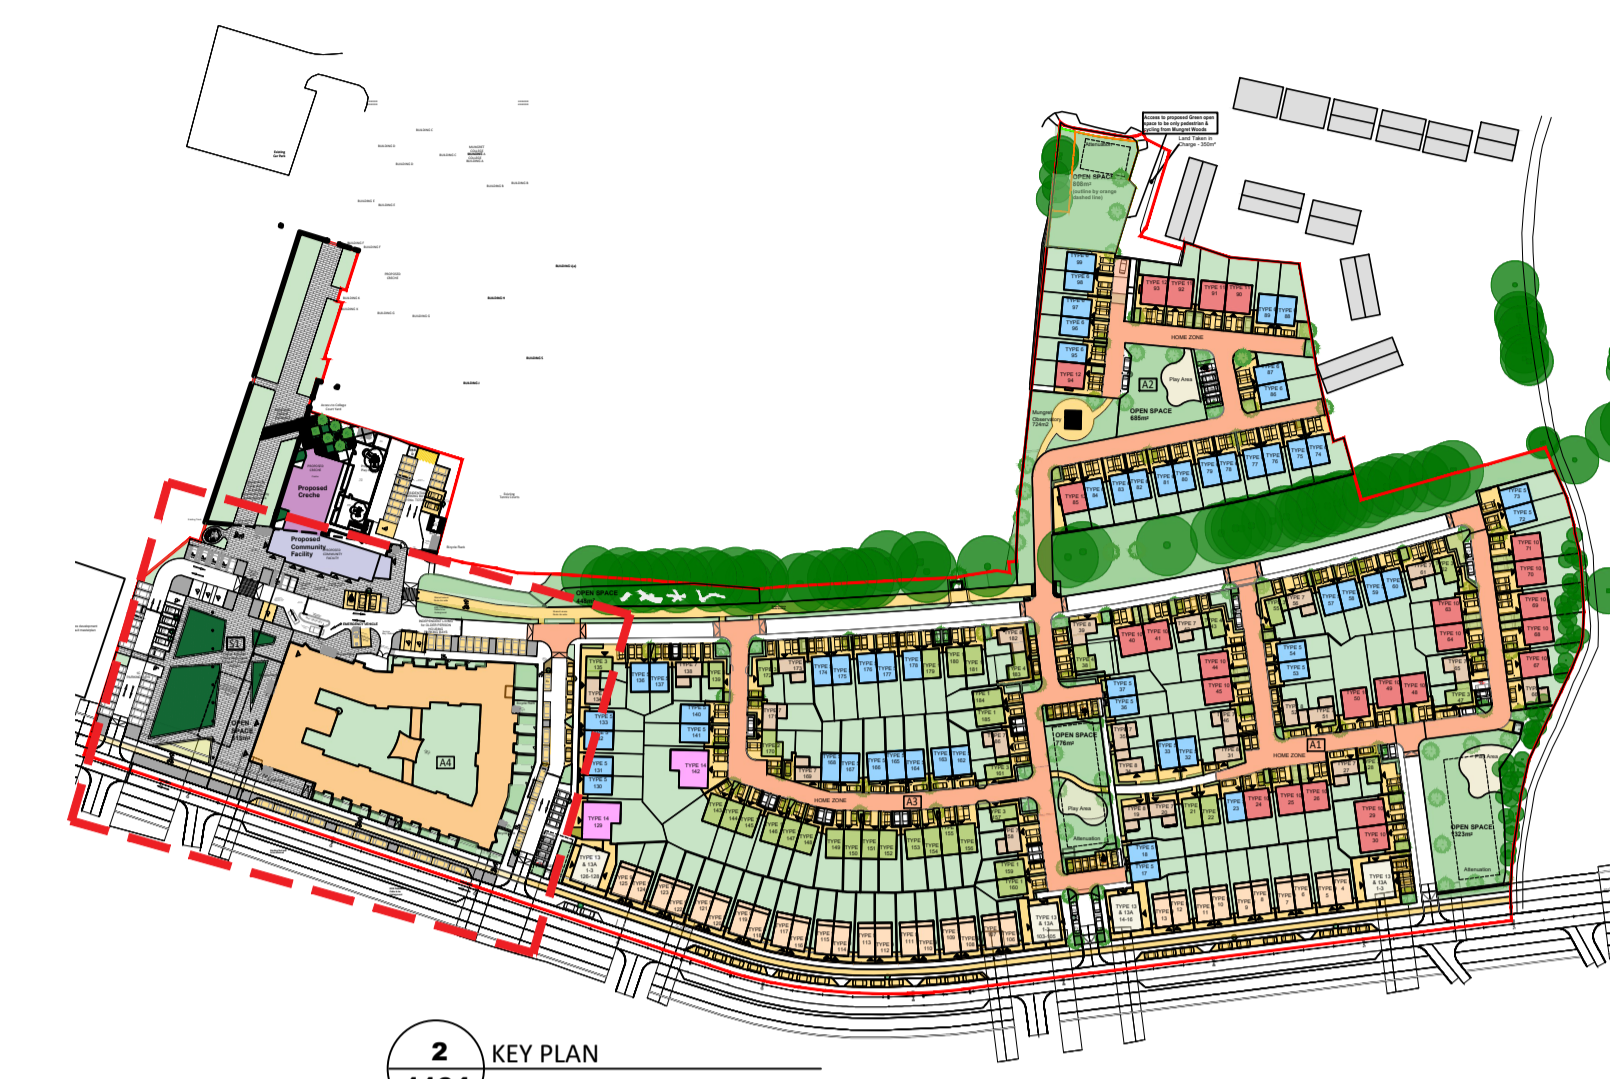

2 KEY PLAN
1104 1:2500

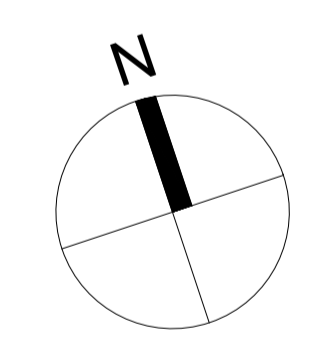

Revisions	Date

e ml
 architects

20 Cruises street 63 Fitzwilliam sq
 Limerick Dublin 2
 V94 R6P9 D02 N938
 Ireland Ireland
 telephone (061) 312249 telephone (01) 6707677
 e-mail limerick@eml.ie e-mail dublin@eml.ie

Client Limerick City & County Council	Date 22/11/2023
Job Mungret Residential Development, Mungret, Co.Limerick	Scale @ A1 1:200
Drawn CS	Checked ML
Title Independent Living for Older Persons Lower Roof Plan	Drawing No. 3470-EML-XX-XX- DR-A-1104