

GENERAL NOTES:


A. THIS DRAWING TO BE READ IN CONJUNCTION WITH ALL RELEVANT ARCHITECTURAL DRAWINGS THE SPECIFICATION AND ALL RELEVANT STANDARD DETAIL DRAWINGS.

B. THIS DRAWING TO BE READ IN CONJUNCTION WITH ALL RELEVANT CIVIL, STRUCTURAL, MECHANICAL AND ELECTRICAL DRAWINGS TOGETHER WITH THE SPECIFICATIONS AND SCHEDULES.


C. ALL DIMENSIONS IN MILLIMETERS. DO NOT SCALE FROM THIS DRAWING. USE FIGURED DIMENSIONS ONLY.

D. CONTRACTOR MUST VERIFY ALL DIMENSIONS ON SITE BEFORE SETTING OUT COMMENCING WORK OR PRODUCING ANY SHOP DRAWINGS.


- LEGEND:**
- 1: Selected clay face brick - Colour: 'Dark Grey'
 - 2: Selected clay face brick - Colour: 'Buff'
 - 3: Smooth coloured render - Colour: 'Dark Grey'.
 - 4: Smooth coloured render - Colour: 'Varies'.
 - 5: Smooth coloured render - Colour: 'Off White'.
 - 6: Powdercoated aluminium shopfront / curtain wall - Colour: 'Dark Grey'.
 - 7: Powdercoated aluminium/timber windows - Colour: 'Dark Grey'.
 - 8: Hardwood / Composite doors - Colour: 'Varies'.
 - 9: Powdercoated steel service door - Colour: 'Dark Grey'.
 - 10: Powdercoated steel louvers - Colour: 'Dark Grey'.
 - 11: Smooth coloured render to low level garden walls - Colour: 'Off White'.
 - 12: Glass Balustrades to selected balconies.
 - 13: Painted metal railings - Colour: 'Dark Grey'.
 - 14: Timber side screens to balconies.
 - 15: Solar photovoltaic panels

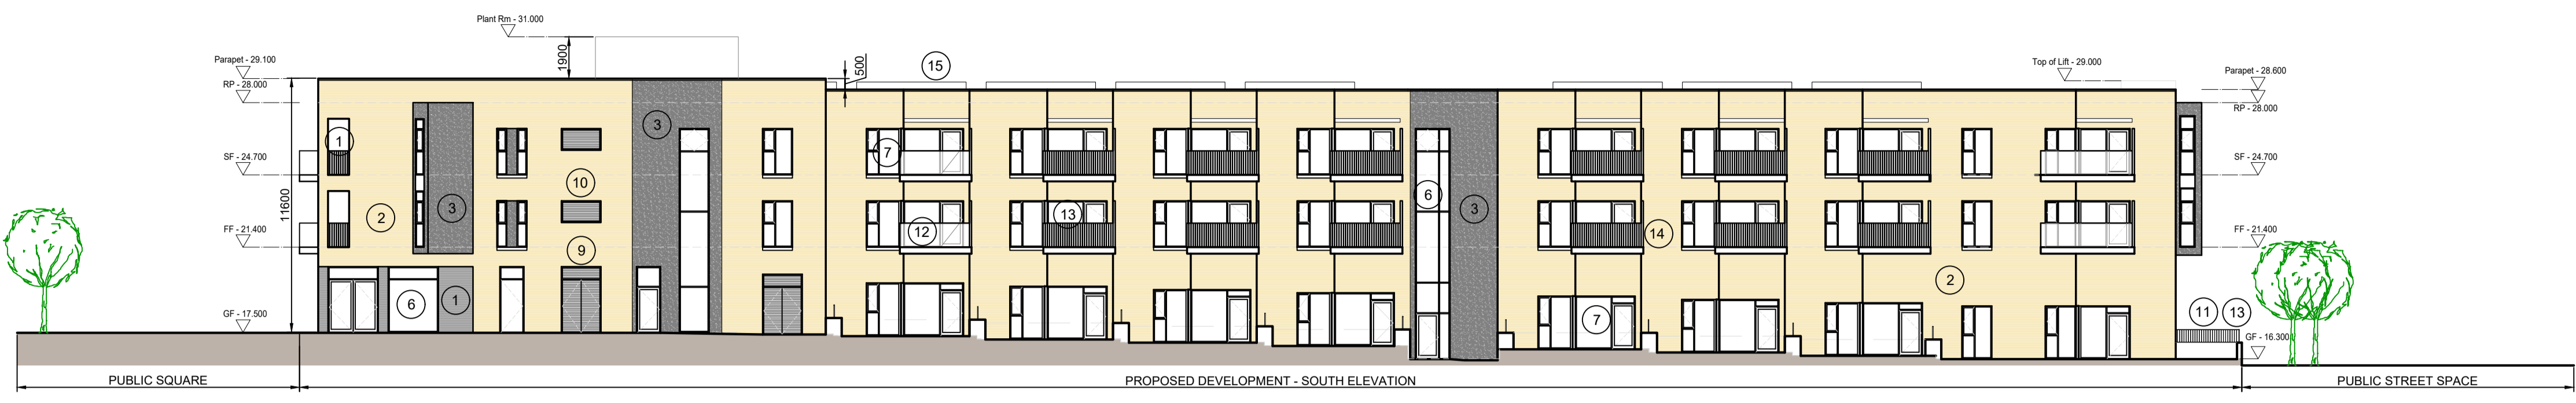


1 SOUTH ELEVATION - LINK STREET
1301 1:200

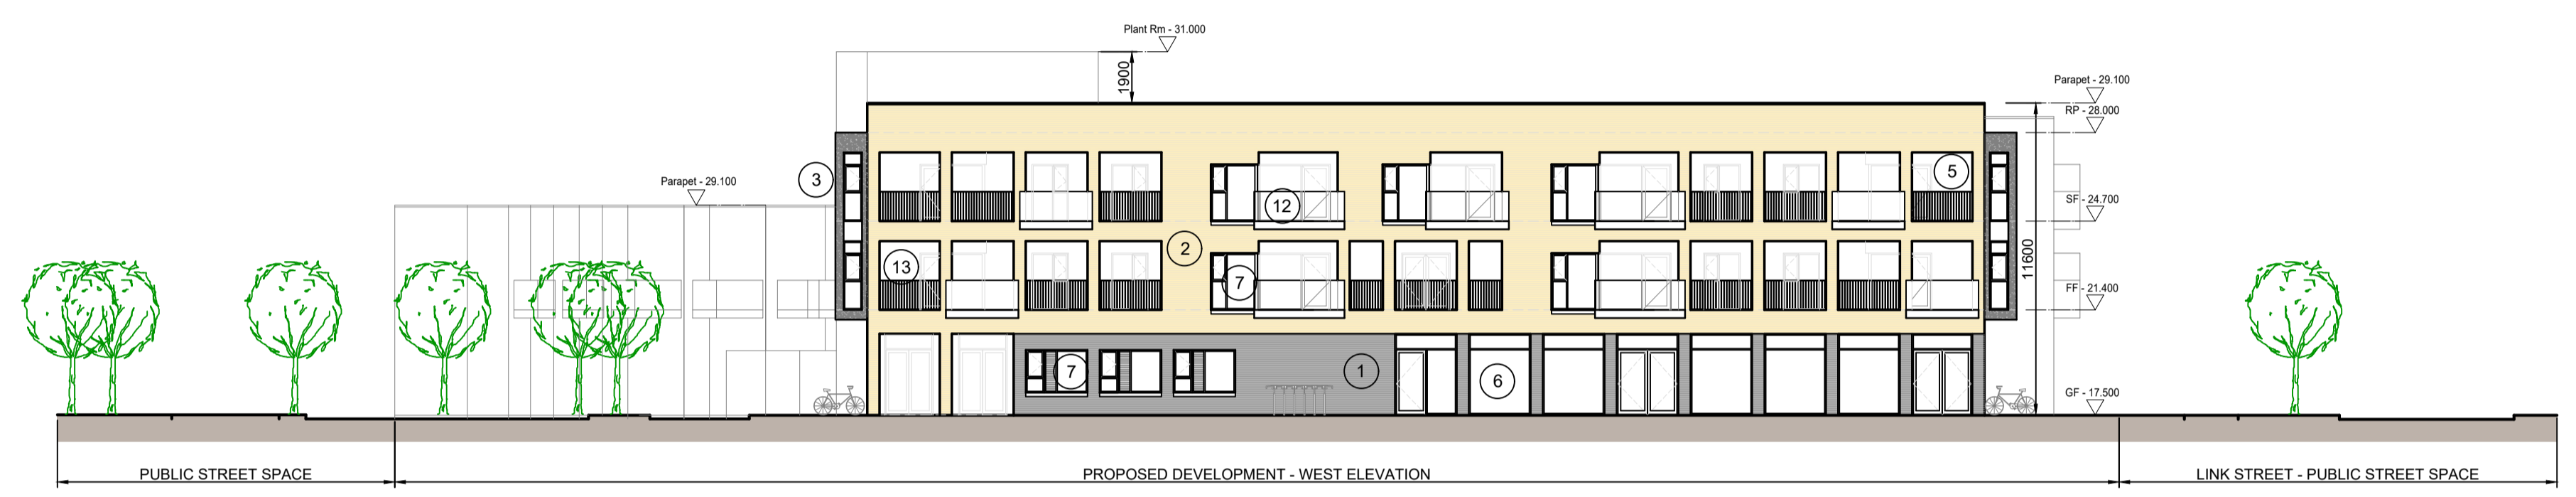


2 WEST ELEVATION - PUBLIC SQUARE
1301 1:200

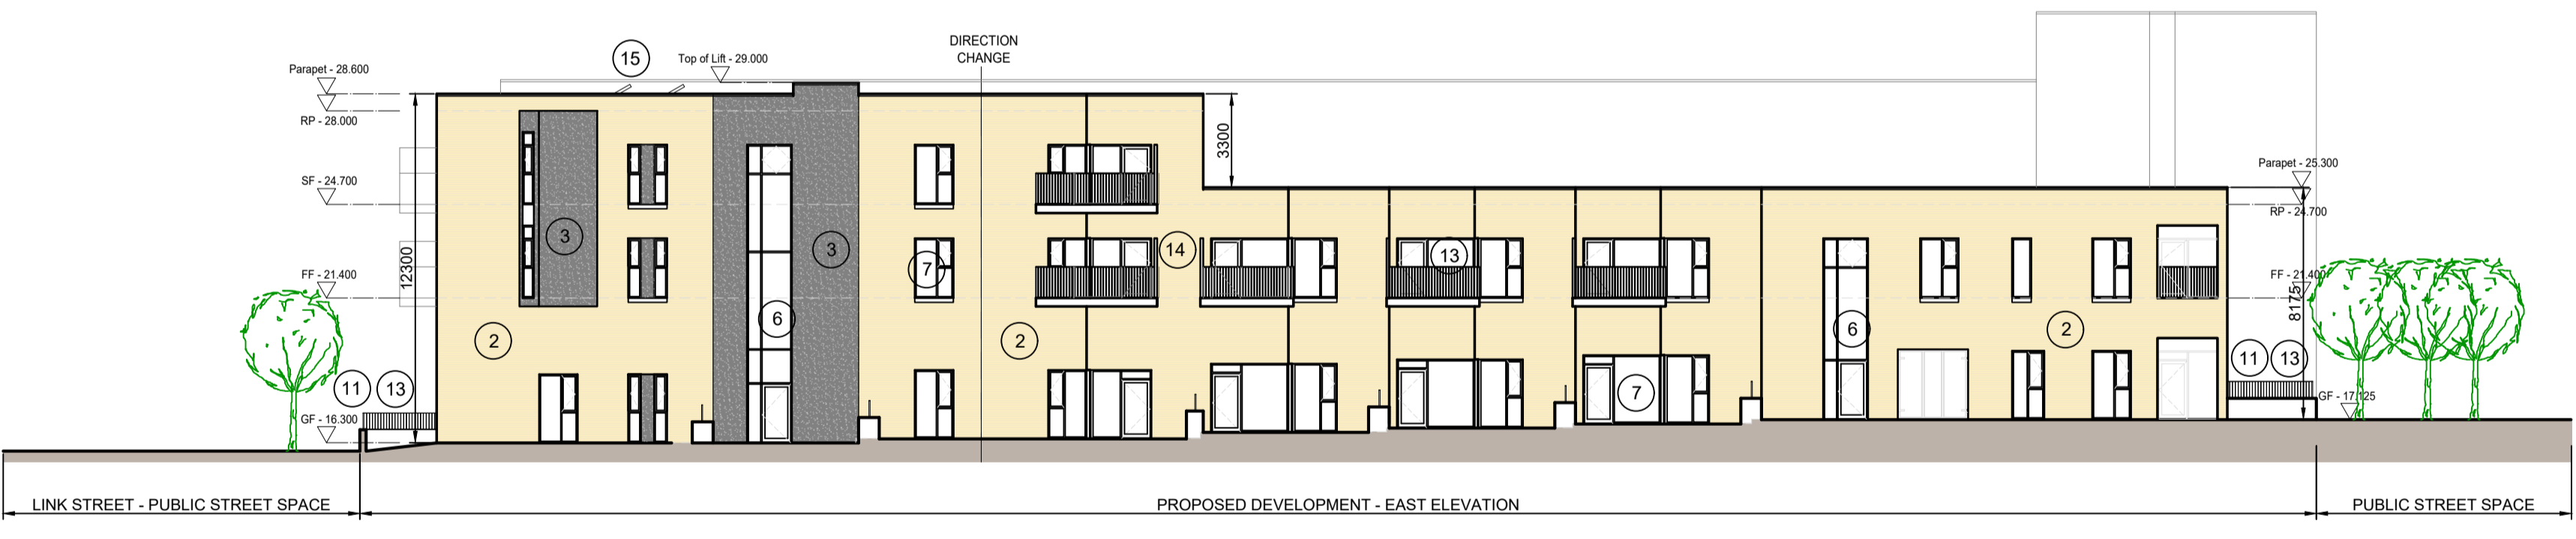

3 EAST ELEVATION
1301 1:200

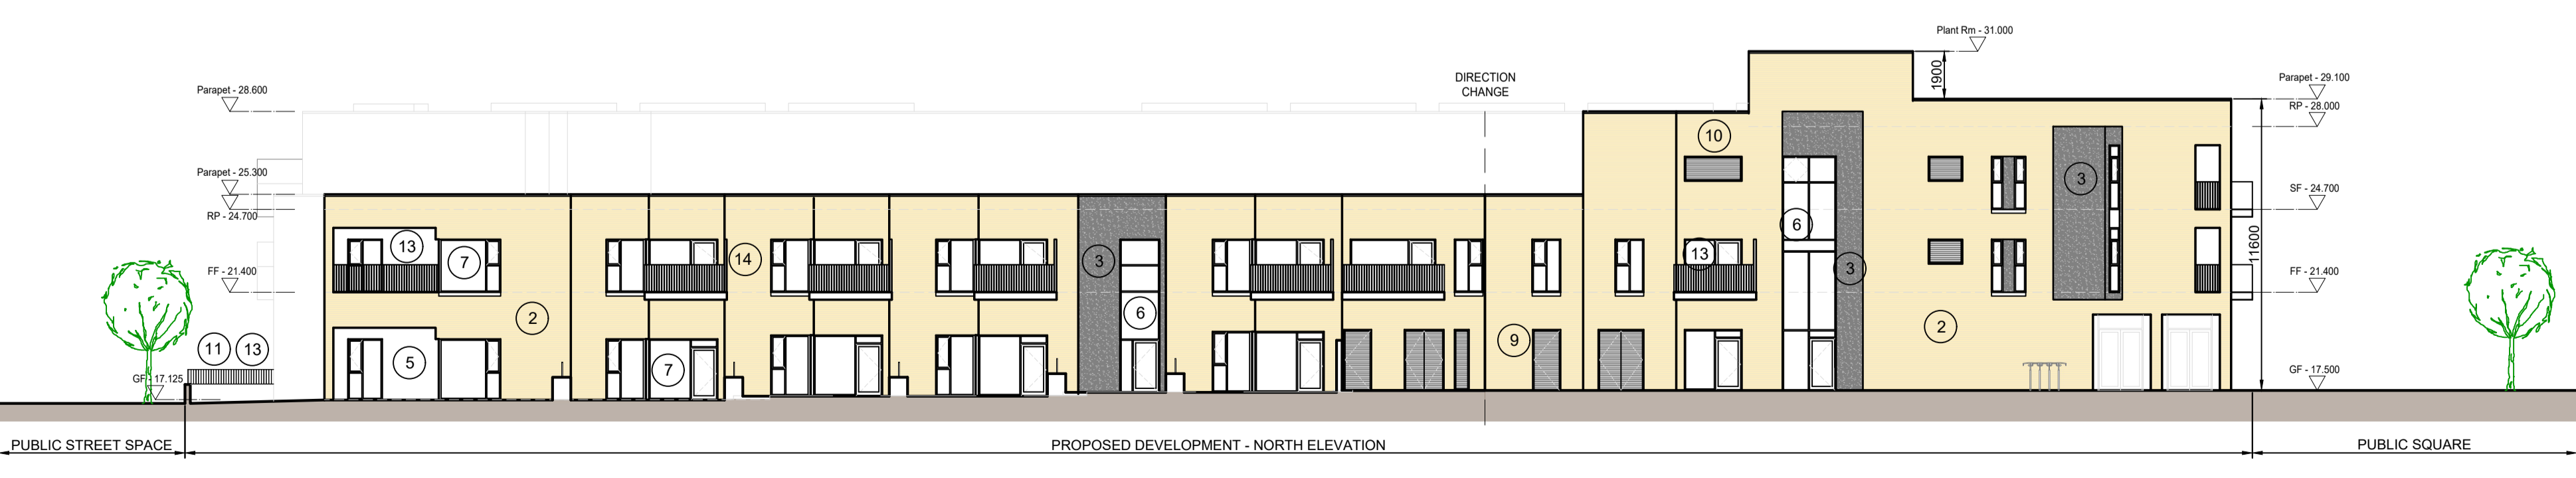

4 NORTH ELEVATION
1301 1:200

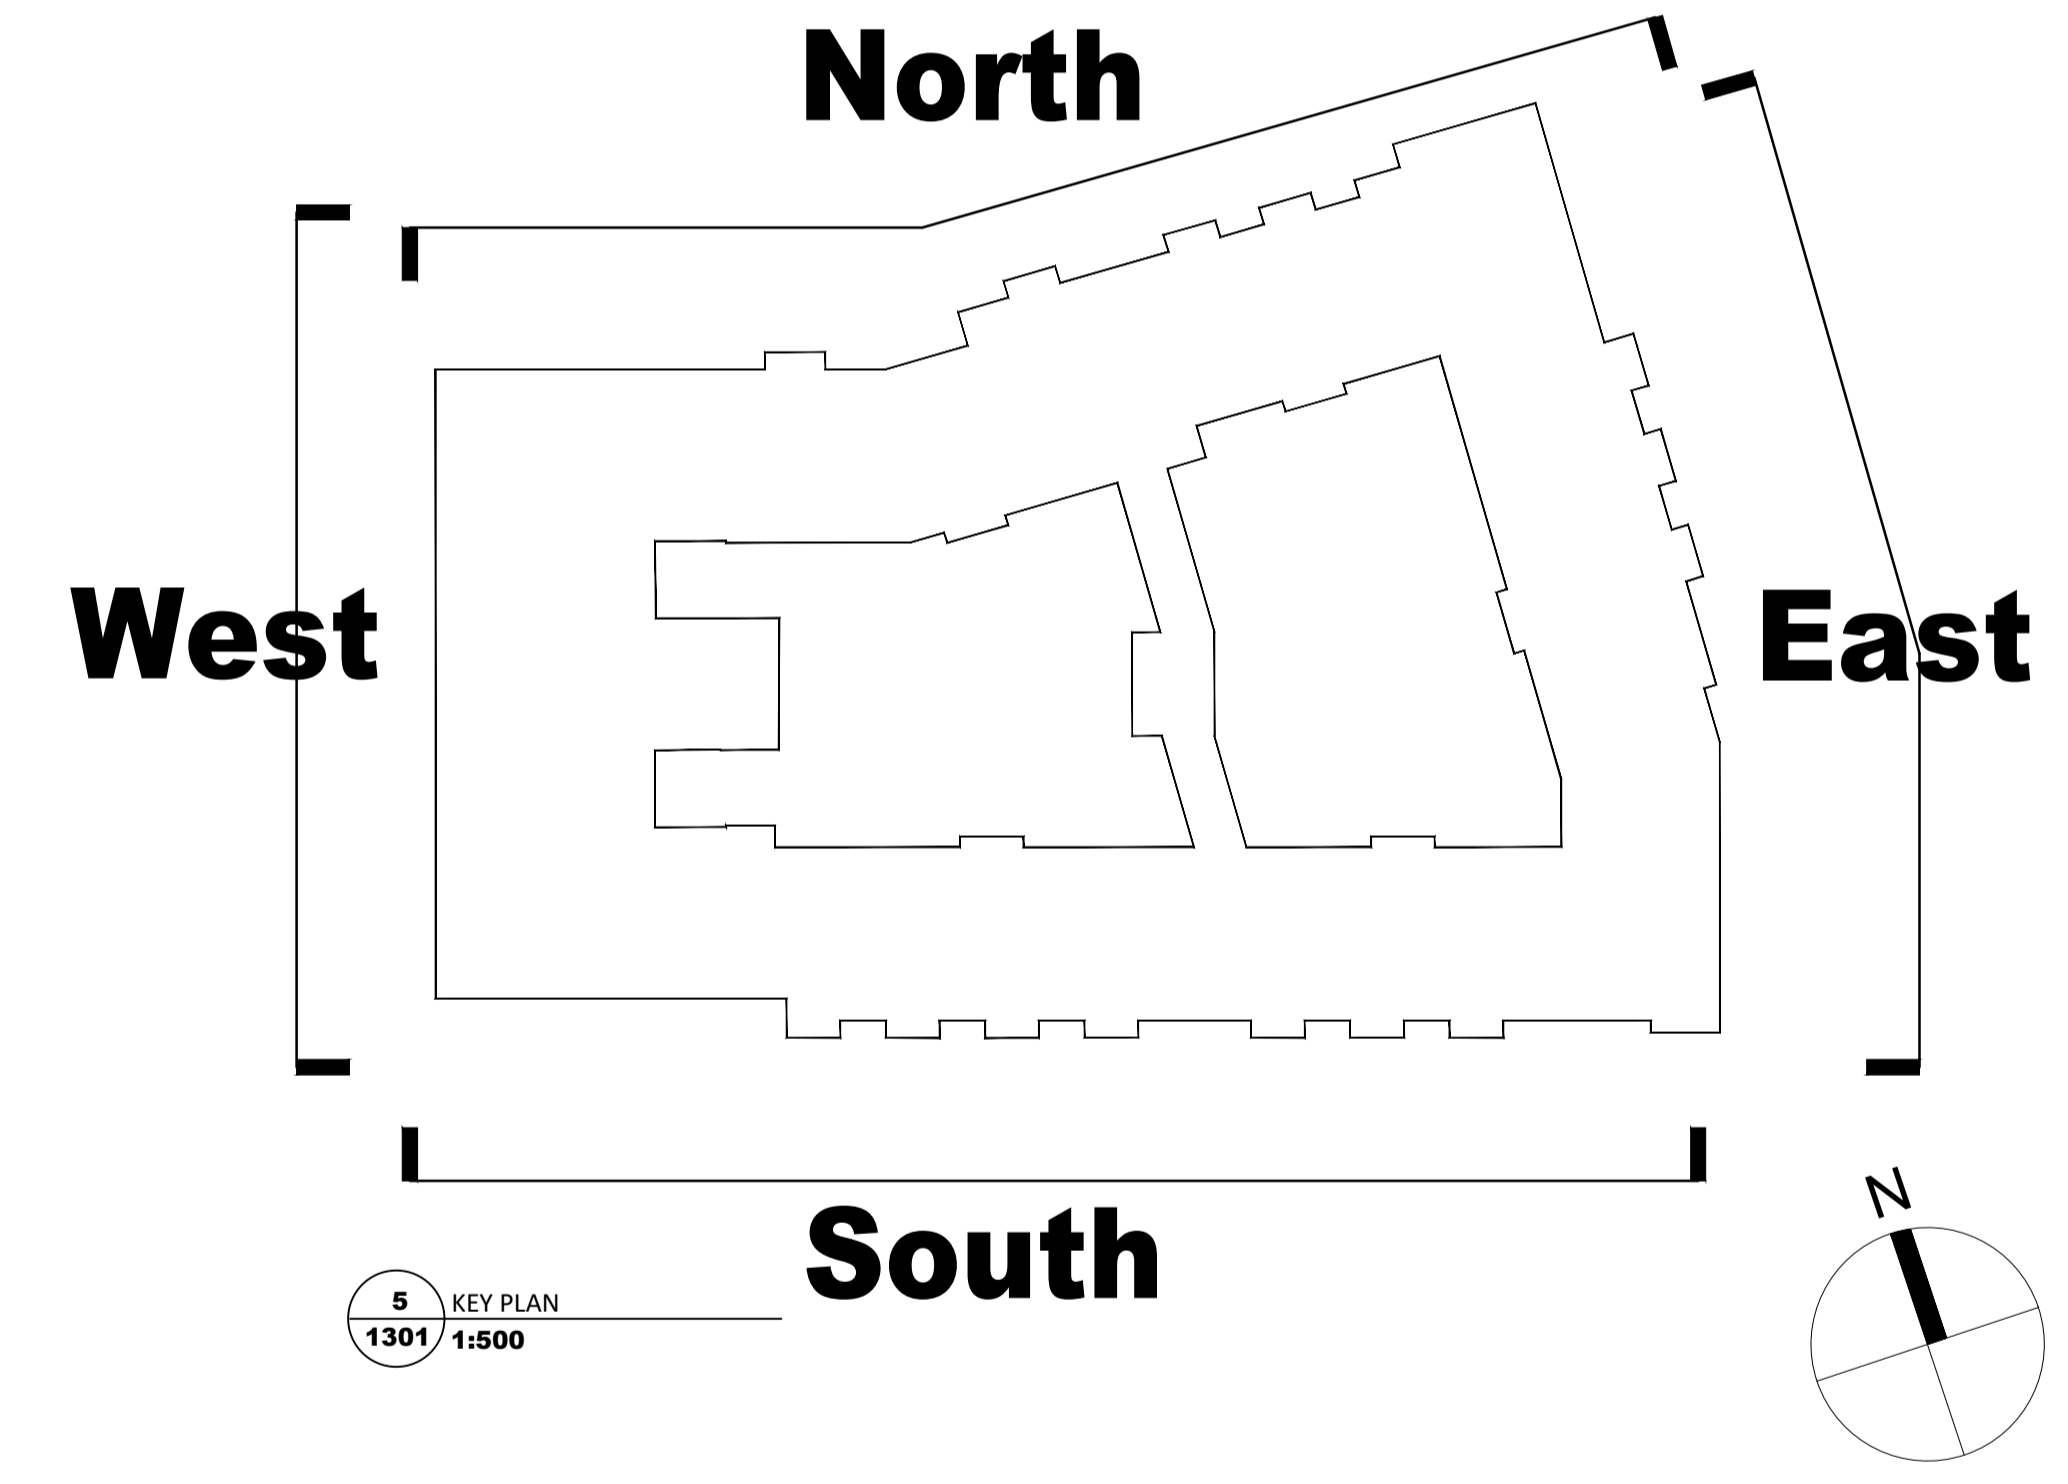

5 KEY PLAN
1301 1:500

Revisions	Date
<p>eml architects</p> <p>20 Cruises street Limerick V94 R6P9 Ireland 63 Fitzwilliam sq Dublin 2 D02 N938 Ireland</p> <p>telephone (061) 312249 e-mail limerick@eml.ie telephone (01) 6707677 e-mail dublin@eml.ie</p>	
Client	Limerick City & County Council
Date	18/10/2023
Scale @ A1	1:200
Job	Mungret Residential Development, Mungret, Co.Limerick
Drawn	CS
Checked	ML
Title	Independent Living for Older Persons Elevations
Drawing No.	3479-EML-XX-XX-DR-A-1301
Rev	