




GENERAL NOTES:
 A. THIS DRAWING TO BE READ IN CONJUNCTION WITH ALL RELEVANT ARCHITECTURAL DRAWINGS THE SPECIFICATION AND ALL RELEVANT STANDARD DETAIL DRAWINGS.
 B. THIS DRAWING TO BE READ IN CONJUNCTION WITH ALL RELEVANT CIVIL, STRUCTURAL, MECHANICAL AND ELECTRICAL DRAWINGS TOGETHER WITH THE SPECIFICATIONS AND SCHEDULES.
 C. ALL DIMENSIONS IN MILLIMETERS. DO NOT SCALE FROM THIS DRAWING. USE FIGURED DIMENSIONS ONLY.
 D. CONTRACTOR MUST VERIFY ALL DIMENSIONS ON SITE BEFORE SETTING OUT COMMENCING WORK OR PRODUCING ANY SHOP DRAWINGS.

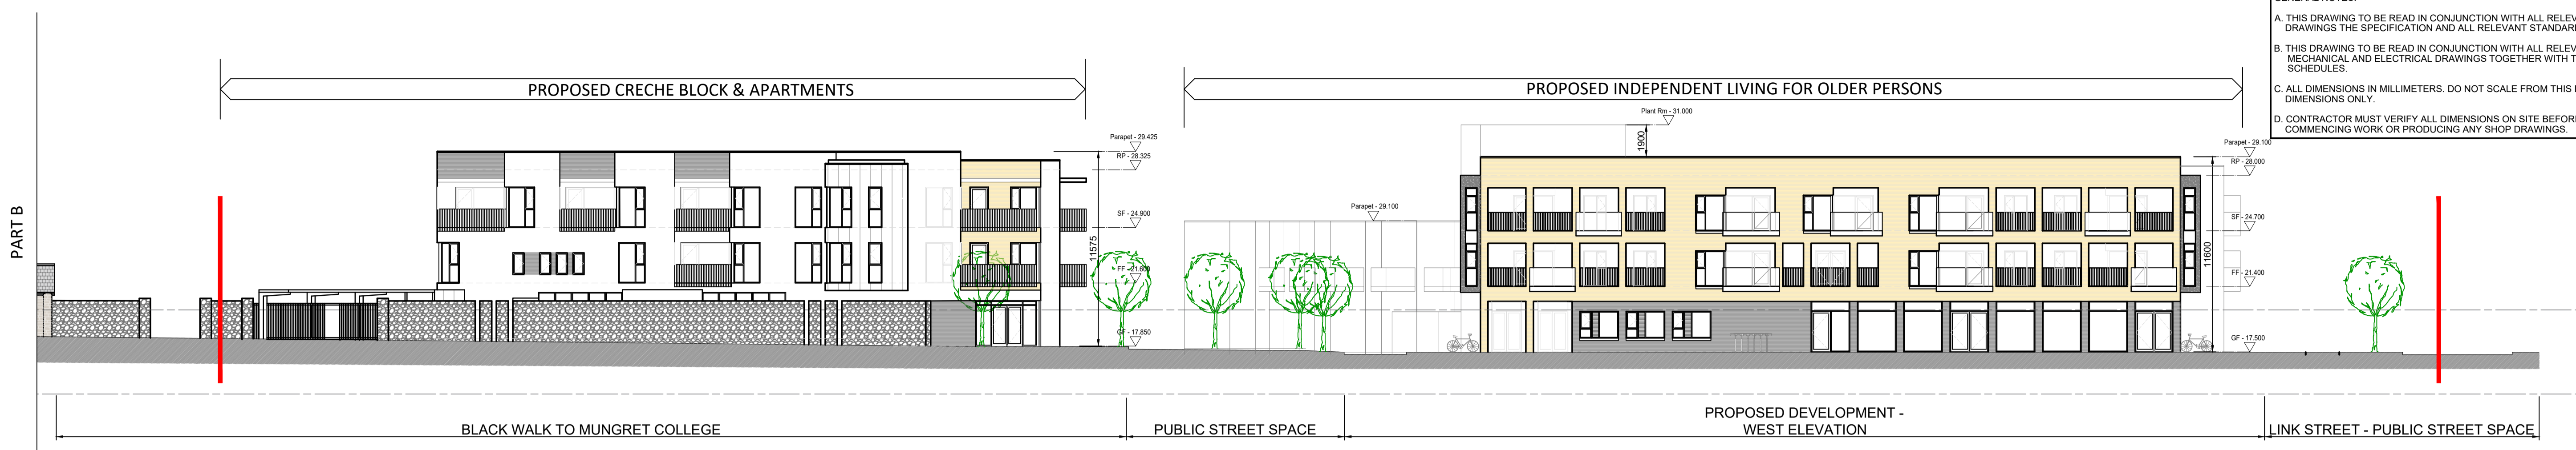

2 CONTIGUOUS WEST ELEVATION - CRECHE & COMMUNITY FACILITY - PART B
 1322 1:200

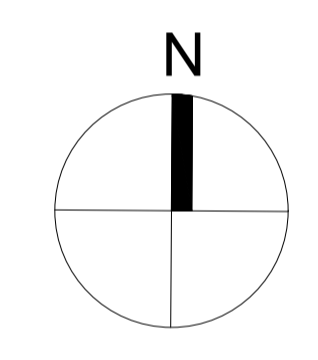

3 KEY PLAN
 1322 1:1000

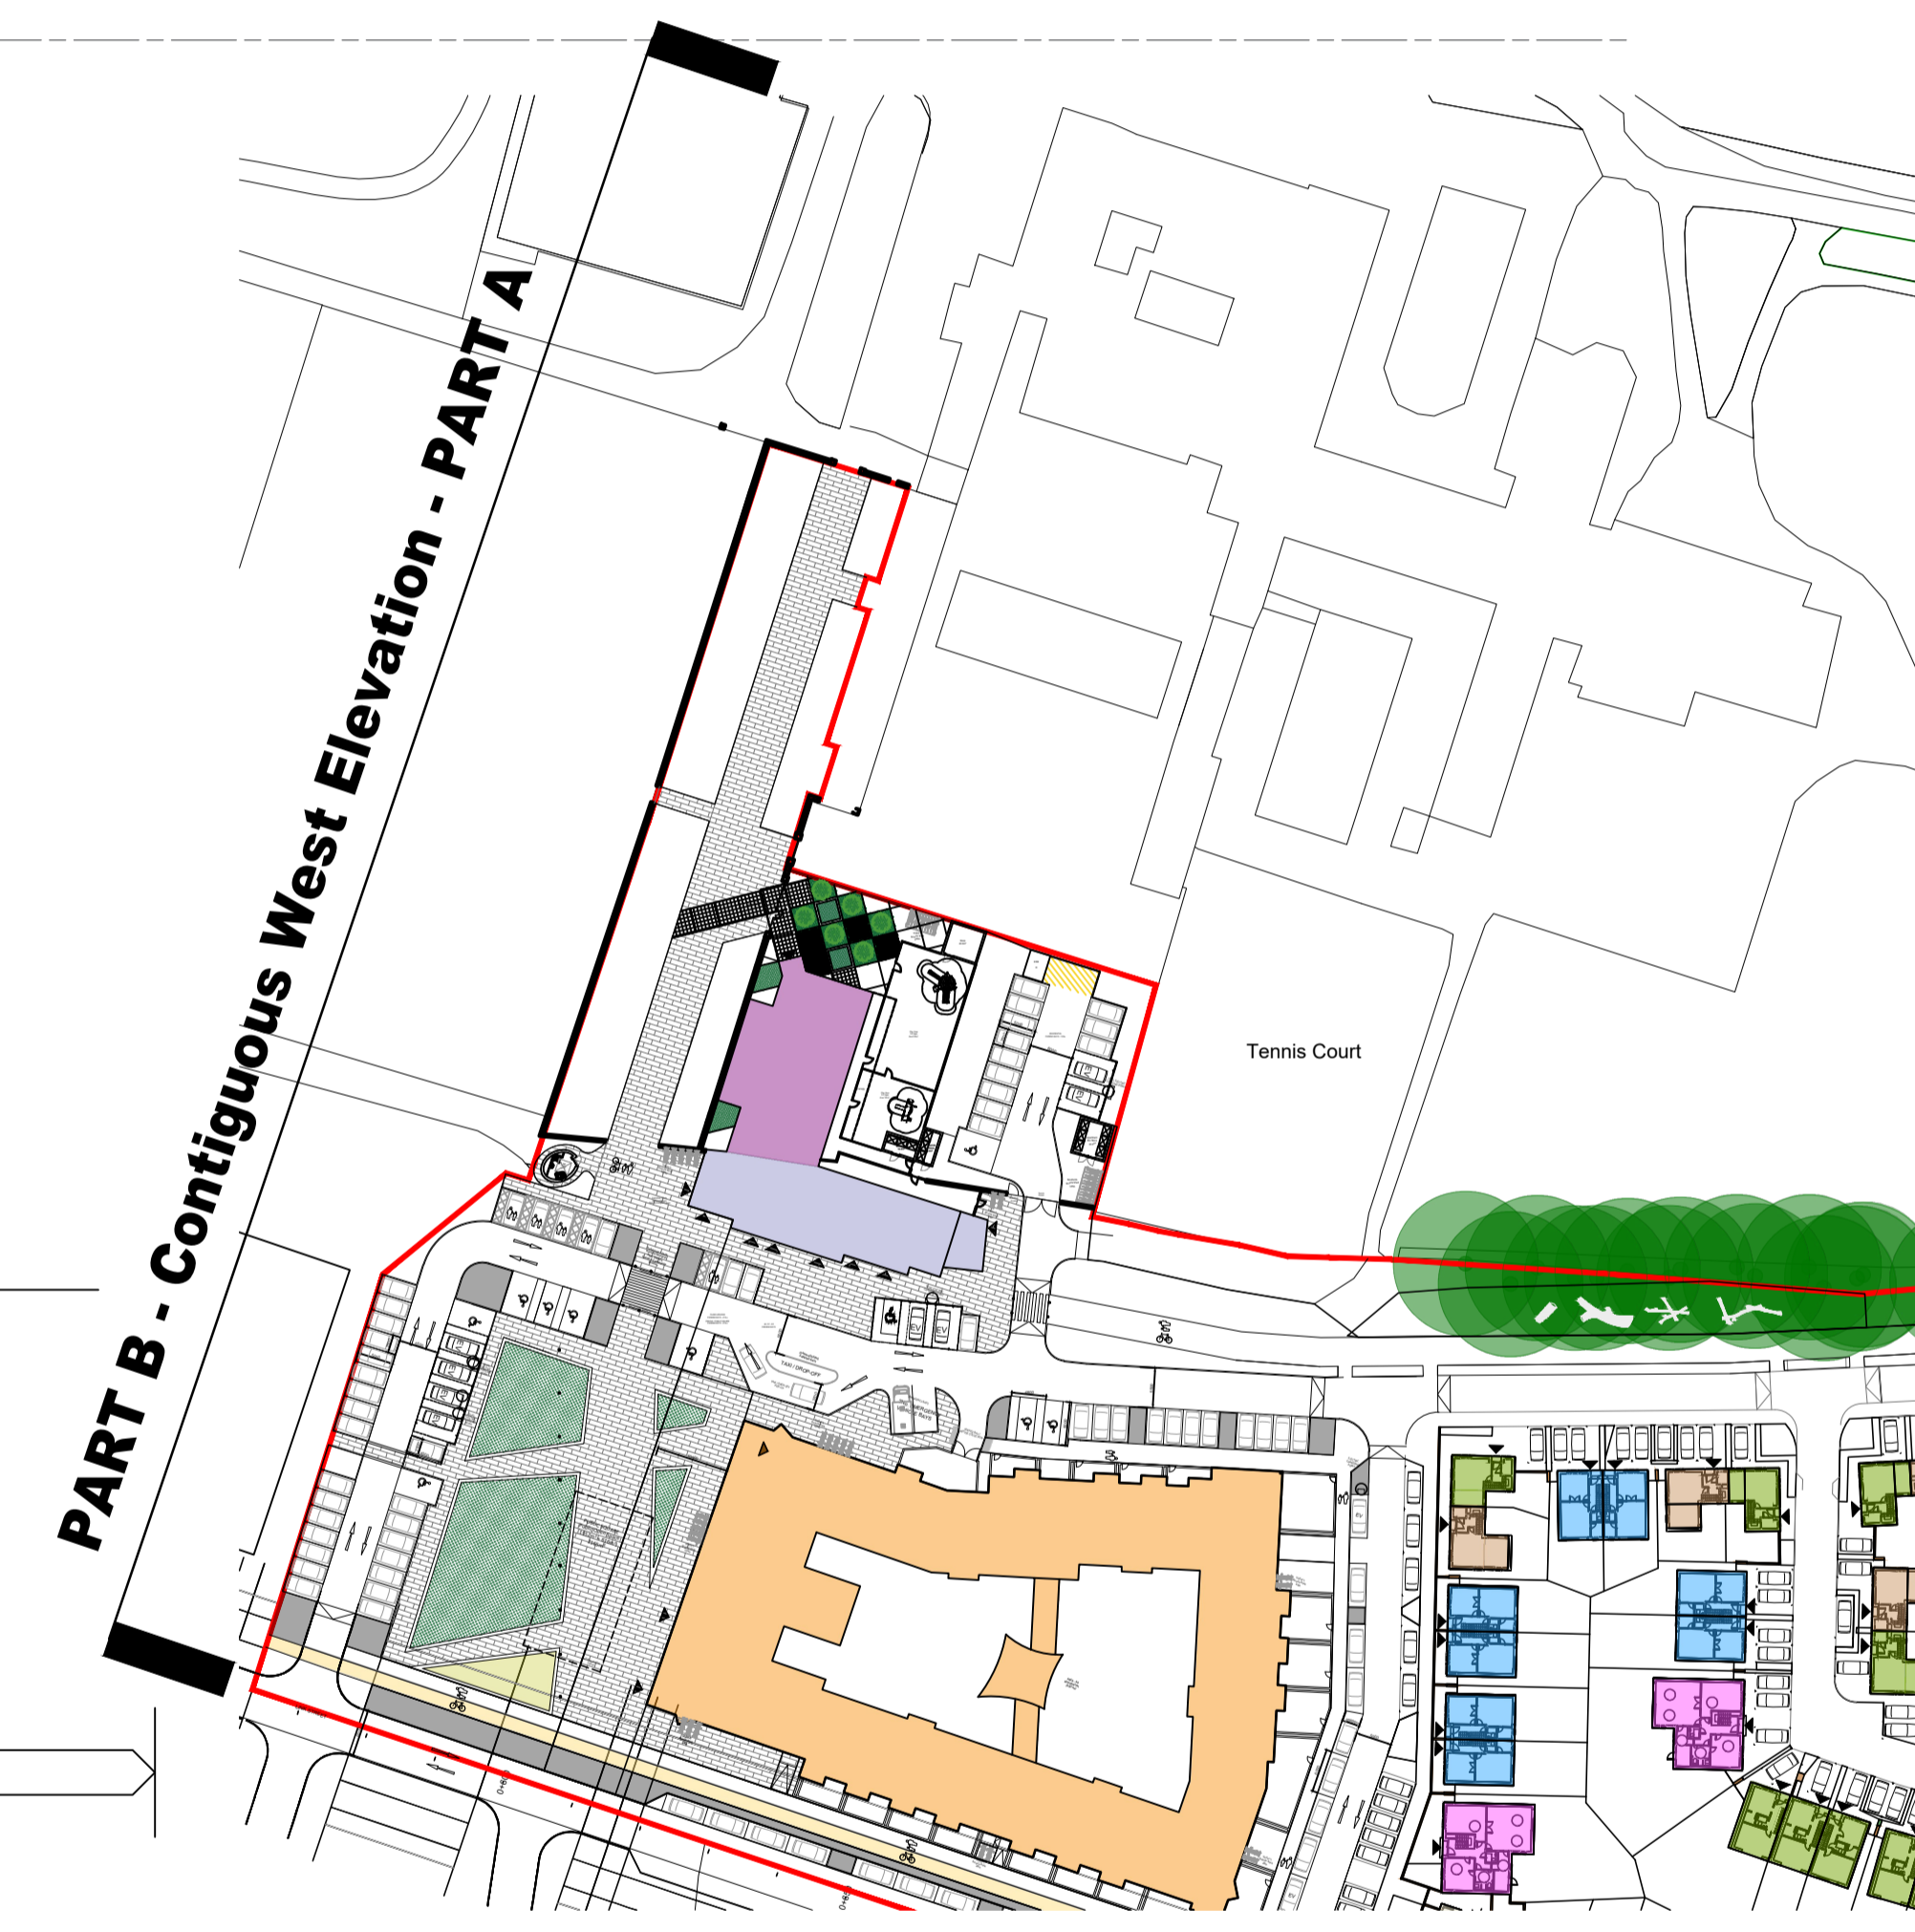

MUNGRET COLLEGE & GROUNDS



1 CONTIGUOUS WEST ELEVATION - 1C, CRECHE & COMMUNITY FACILITY - PART A
 1322 1:200

Revisions	Date
<p>20 Cruises street 63 Fitzwilliam sq Limerick Dublin 2 V94 R6P9 D02 N938 Ireland telephone (061) 312249 telephone (01) 6707677 e-mail limerick@eml.ie e-mail dublin@eml.ie</p>	
<p>eml architects</p>	
<p>Client Limerick City & County Council</p>	<p>Date 10/11/2023</p>
<p>Job Mungret Residential Development, Mungret, Co.Limerick</p>	<p>Scale @ A1 1:200 / 1000</p>
<p>Title Contiguous West Elevations Creche & Community</p>	<p>Drawn CS</p>
	<p>Checked ML</p>
	<p>Drawing No. 3479-EML-XX-XX DRA-1322</p>
	<p>Rev</p>