



THIS DRAWING MUST NOT BE COPIED OR REPRODUCED, IN WHOLE OR PART, BY ANY METHOD WHATSOEVER, WITHOUT THE PRIOR WRITTEN APPROVAL


NOTES
 ALL SETTING OUT MUST BE CHECKED ON SITE
 ALL LEVELS MUST BE CHECKED ON SITE
 ALL DIMENSIONS MUST BE CHECKED ON SITE
 DO NOT SCALE FROM THIS DRAWING
 THIS DRAWING MUST NOT BE USED ON SITE
 UNLESS ISSUED FOR CONSTRUCTION

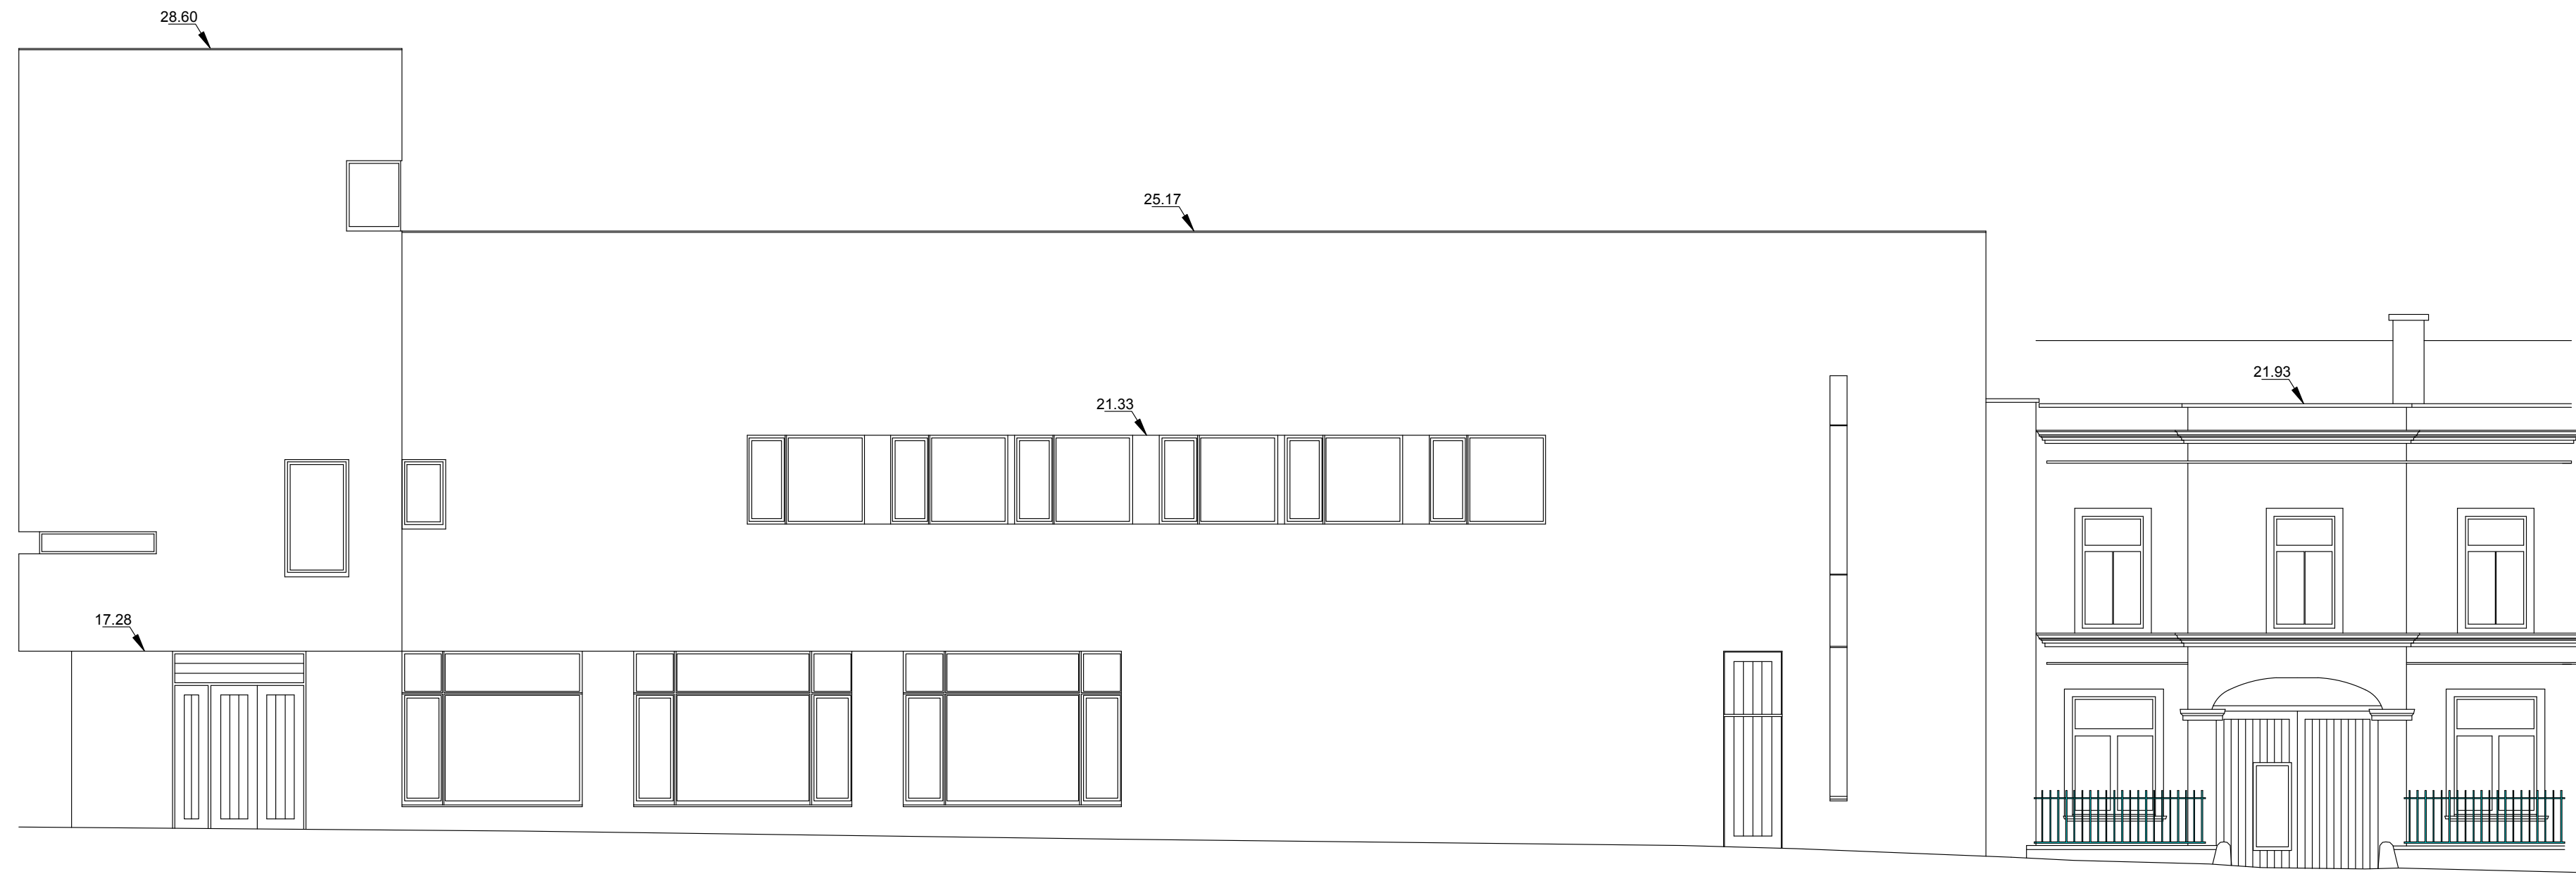

Front Elevation

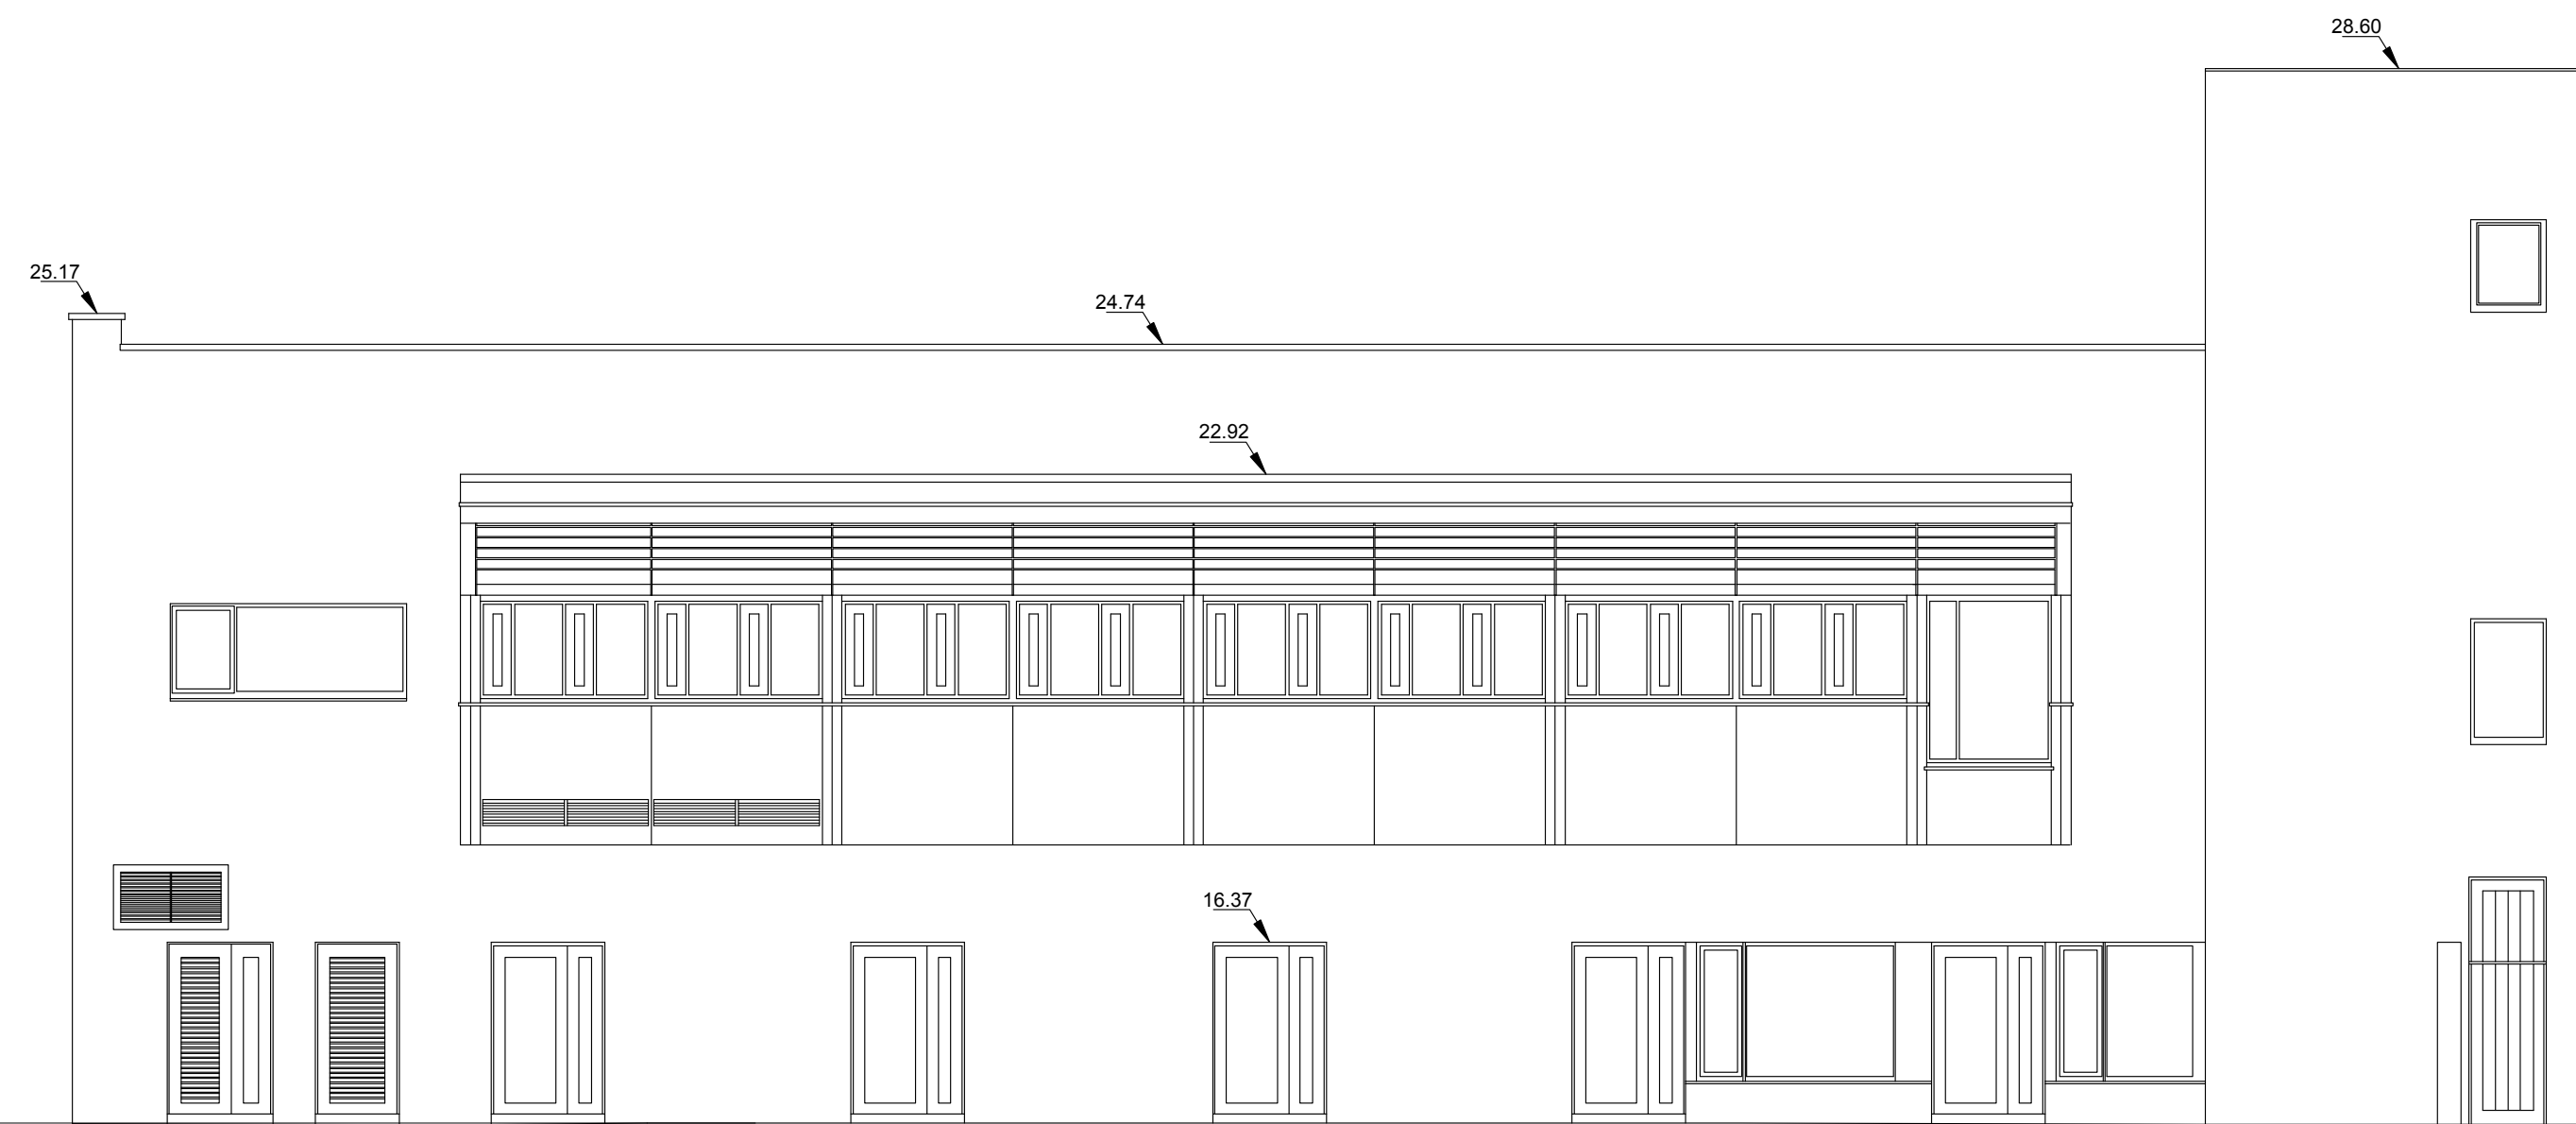

Rear Elevation

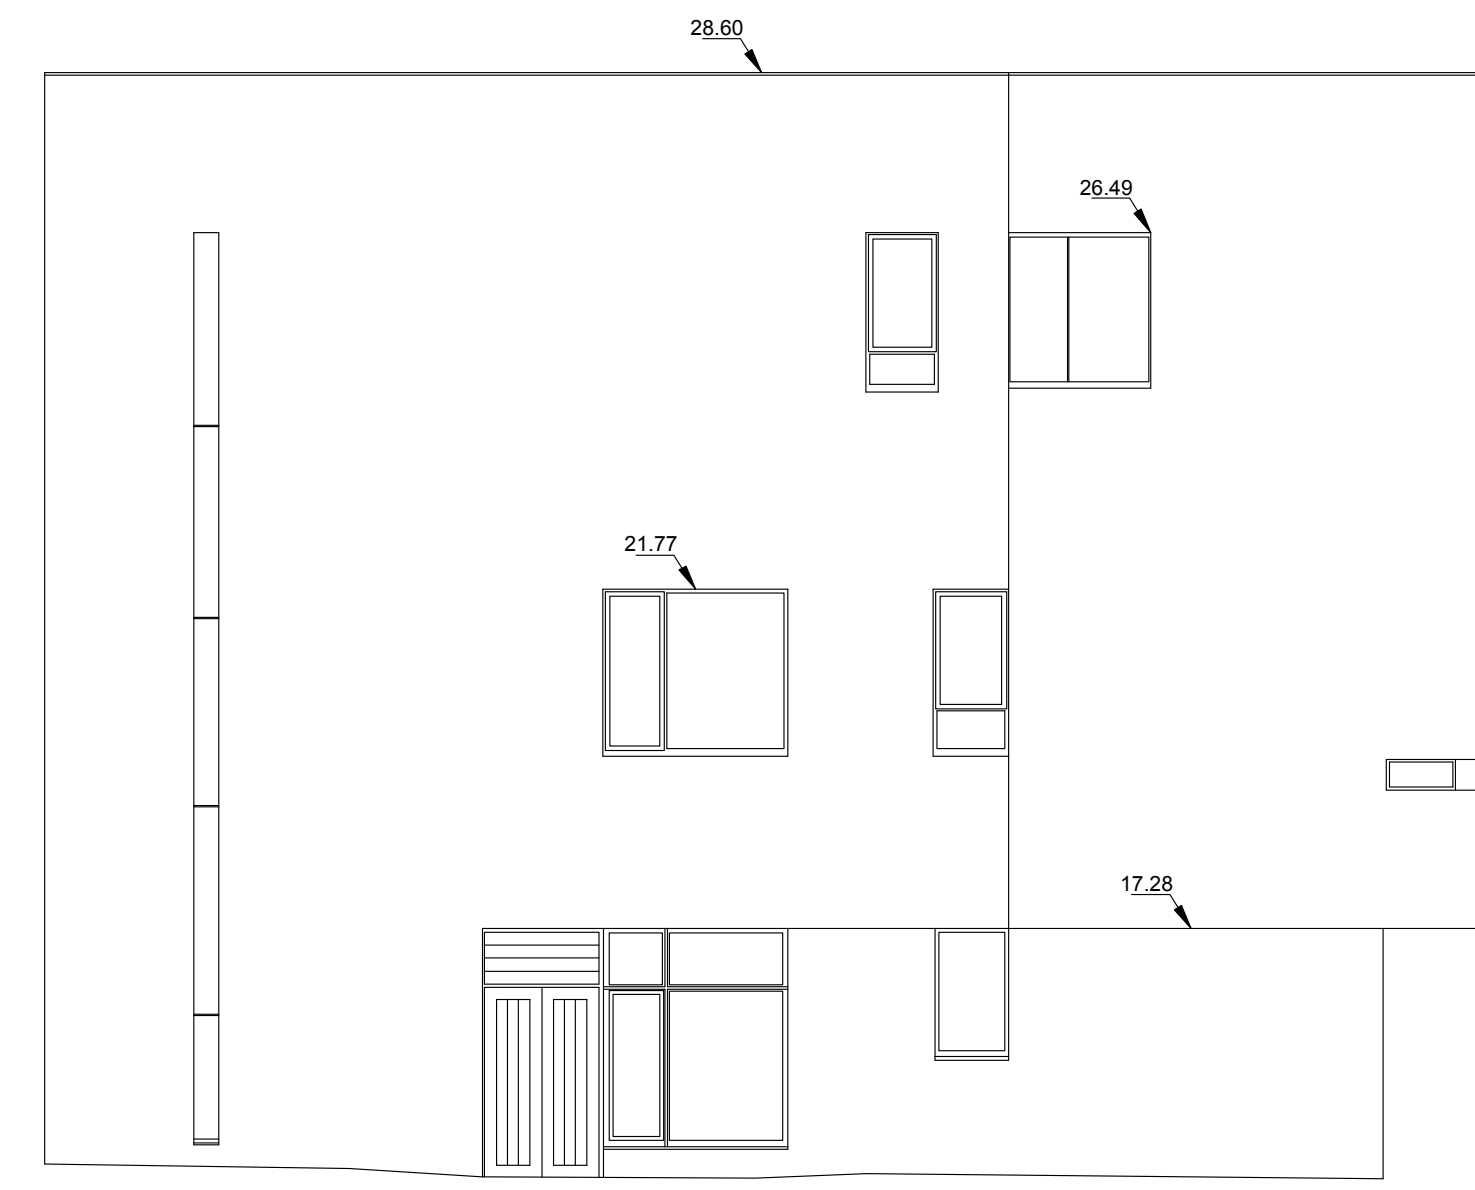

Side Elevation

DRAKE|HOURIGAN
 ARCHITECTURE | CONSERVATION | LANDSCAPE
 Conor Hourigan B Arch Sc MUBC Ailish Drake B Arch Sc MRIAI
 t - 087 917 1599 t - 087 677 2602
 e - conor@drakehourigan.com e - ailish@drakehourigan.com

Project
 Extension DCC Cecil St

Client
 Innovate Limerick

Drawing
 Existing Elevations

Drawn	Date	Scale
Conor Hourigan	June 20	1:100 @ A1

Job No.	Dwg. No.	Rev.
1917	00-008	

Planning Drawing