



Former Gymnasium
&
Former Fire Station

Training Building
Existing Building Layout
Ground Floor
Scale 1:100


External Yard

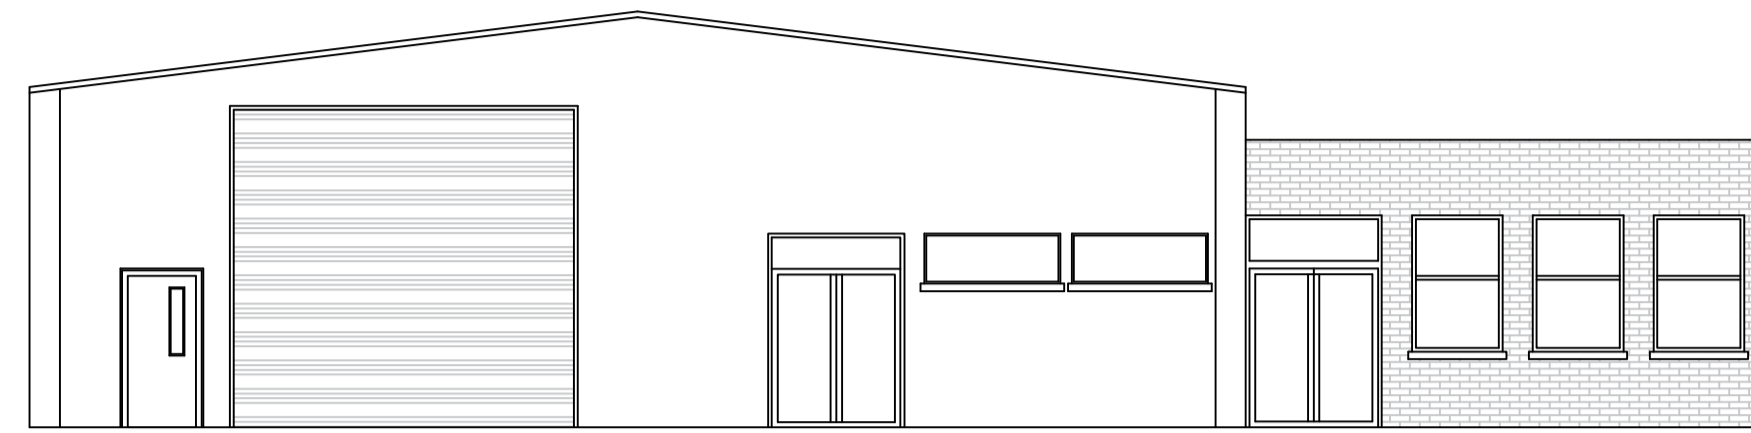


Front Elevation
Scale 1:100

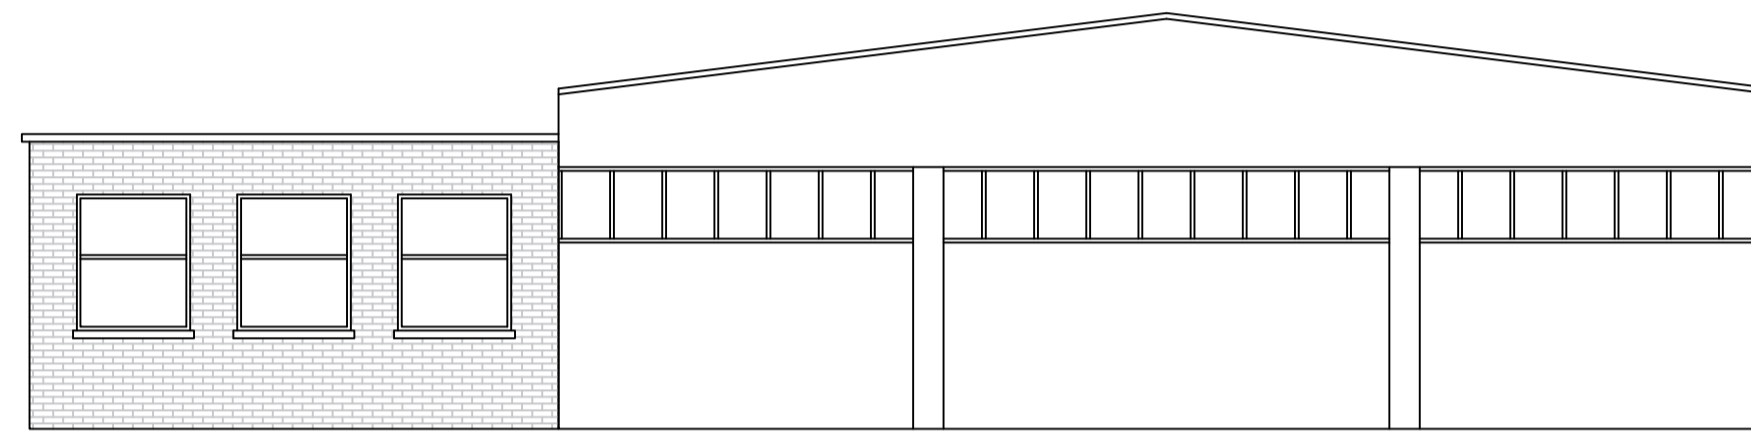

Rear Elevation
Scale 1:100

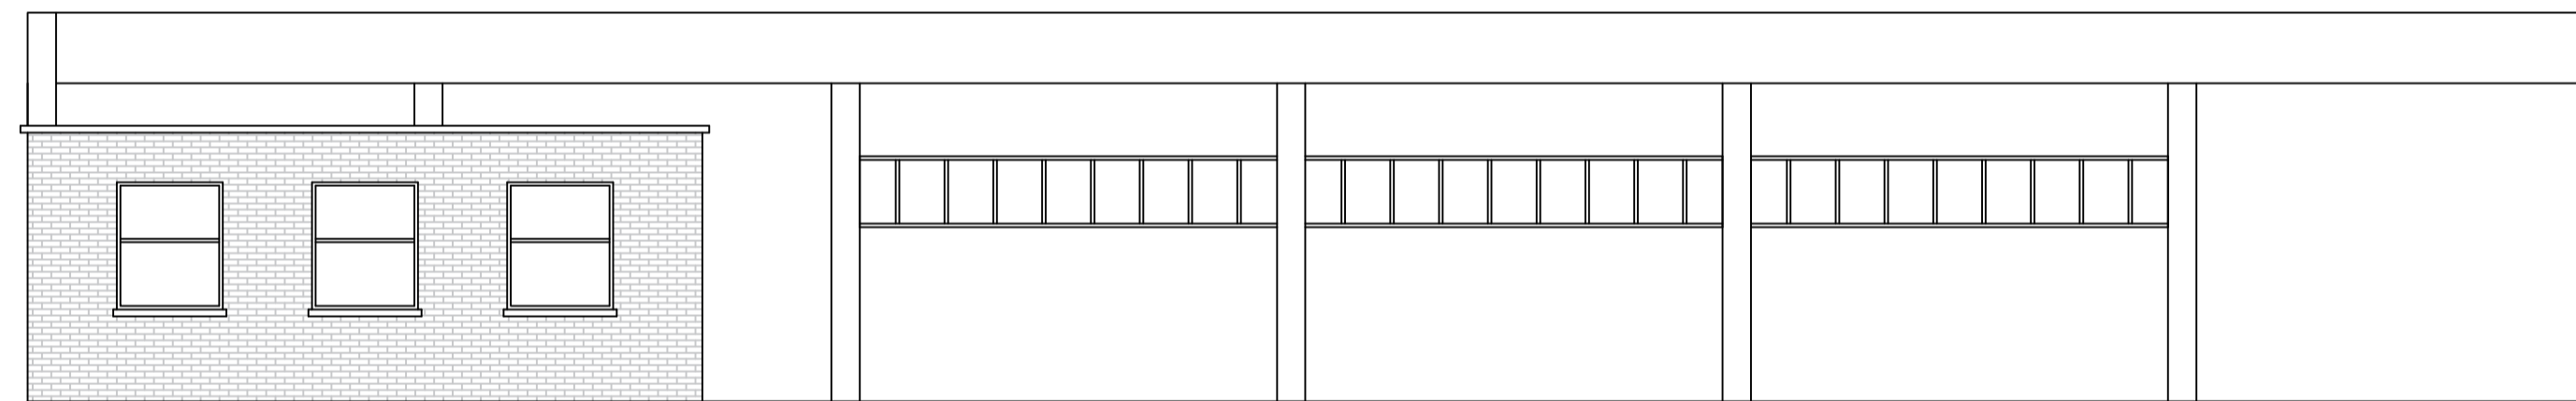

Side Elevation (East)
Scale 1:100

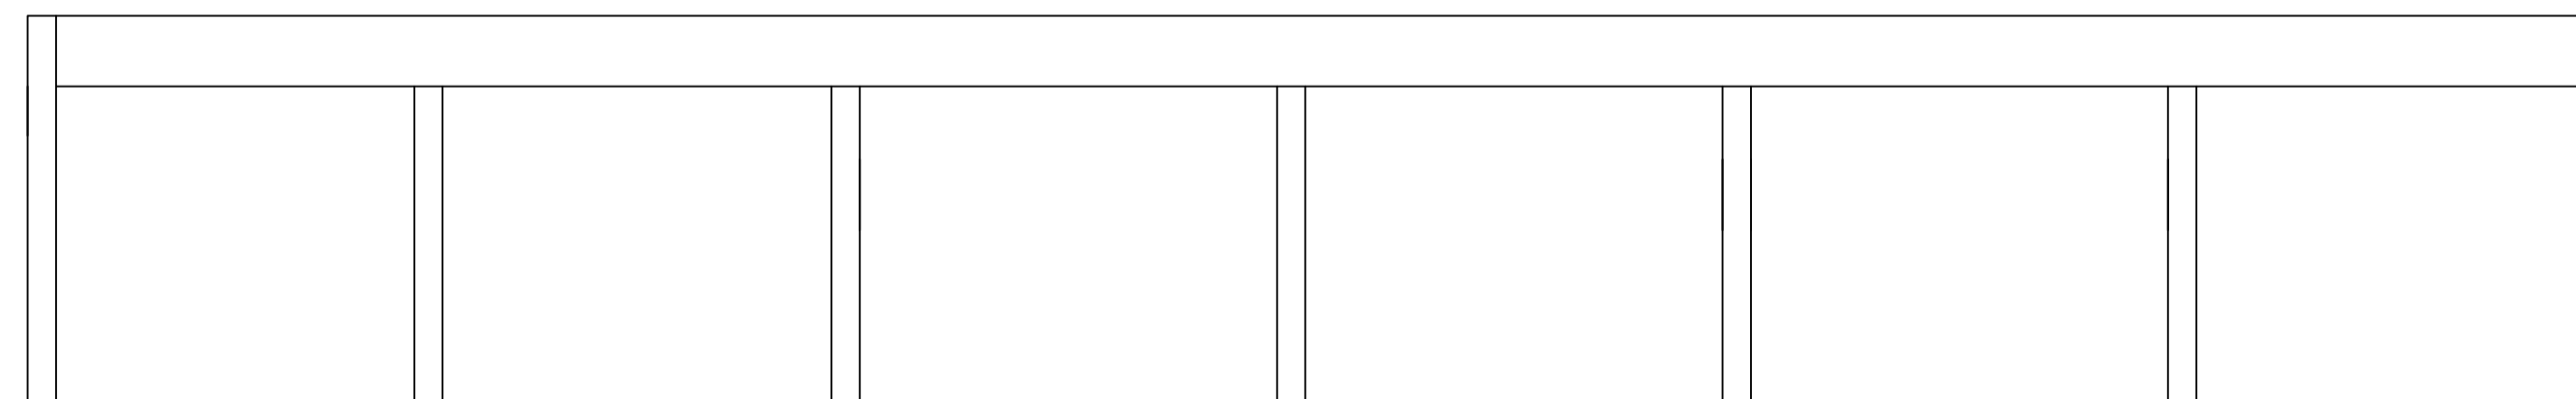

Side Elevation (West)
Scale 1:100

General Notes

No.	Revision/Issue	Date
1	Part 8	11.07.2020

Firm Name and Address

 Connaire Cathrach
& Contae Lúimnigh
 Limerick City
& County Council
 Limerick Fire & Rescue Service
 Lissanalta House
 Dooradoyle
 Limerick

Project Name and Address
 Limerick Fire Service Training Centre
 Kilmallock Business Park
 Kilmallock
 Co. Limerick

Project	Sheet
Training Building - Existing Layout	006
Date	11.05.2020
Scale	As Noted