




Training Building
Renovation of Existing Building on Site
Ground Floor
Scale 1:100

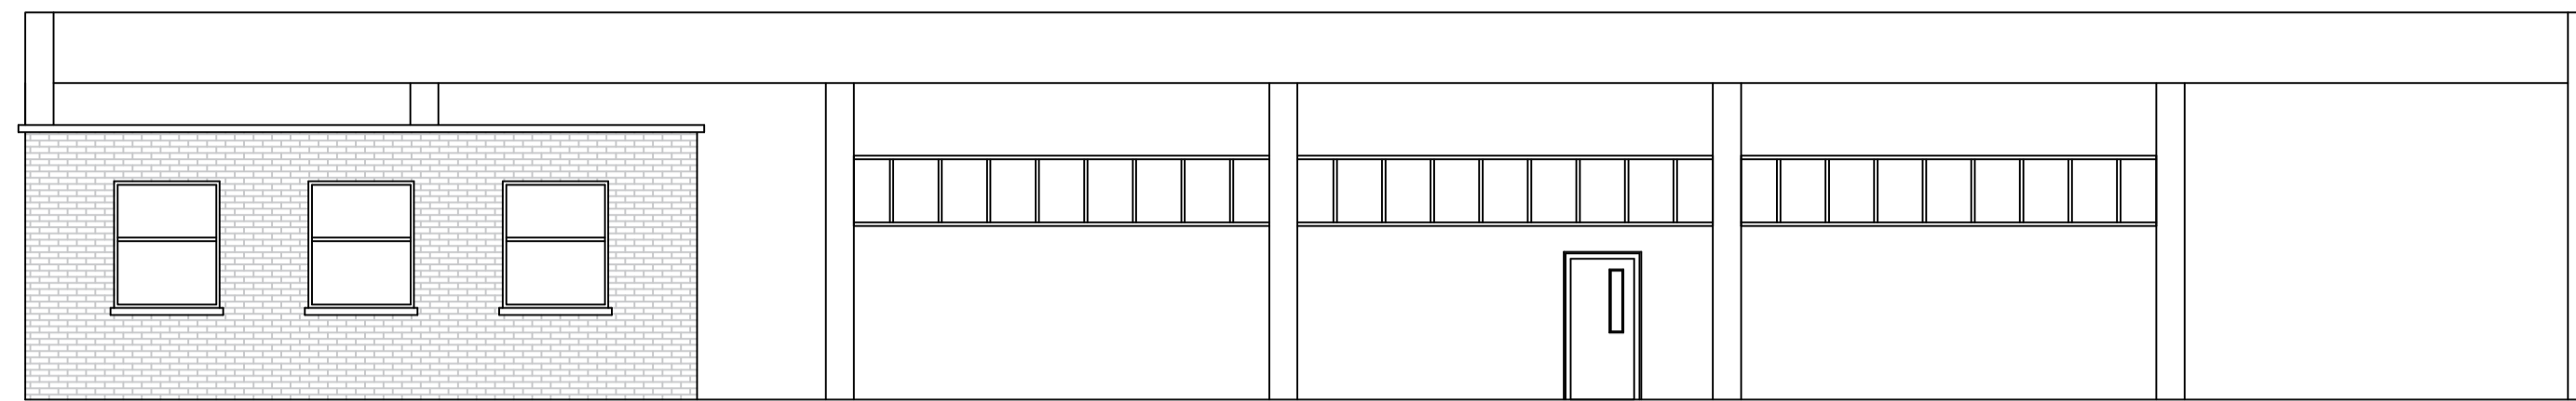


Side Elevation (East)
Scale 1:100

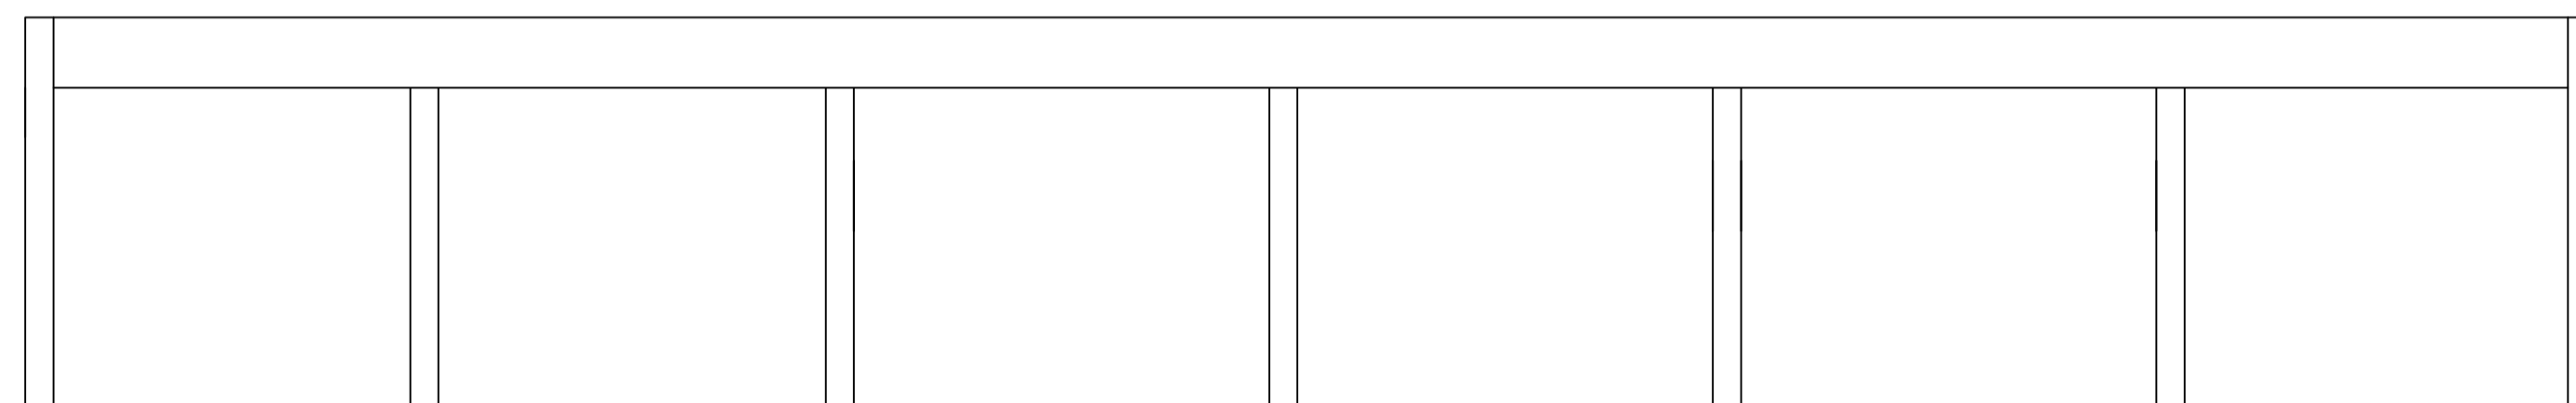

Side Elevation (West)
Scale 1:100

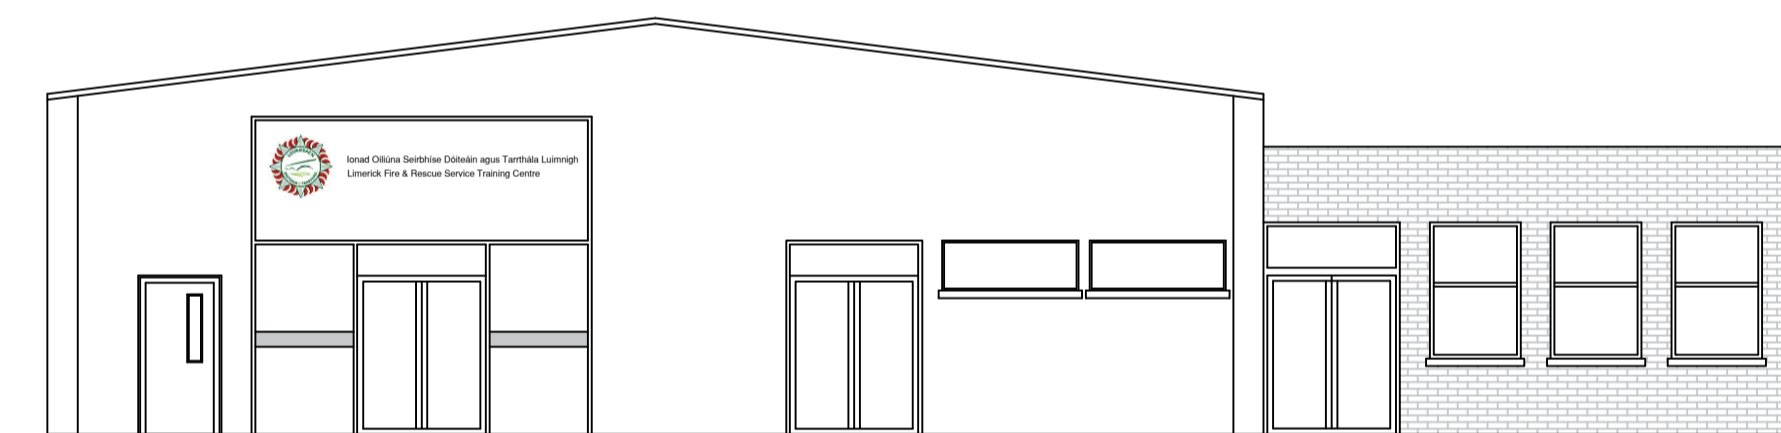

Front Elevation
Scale 1:100

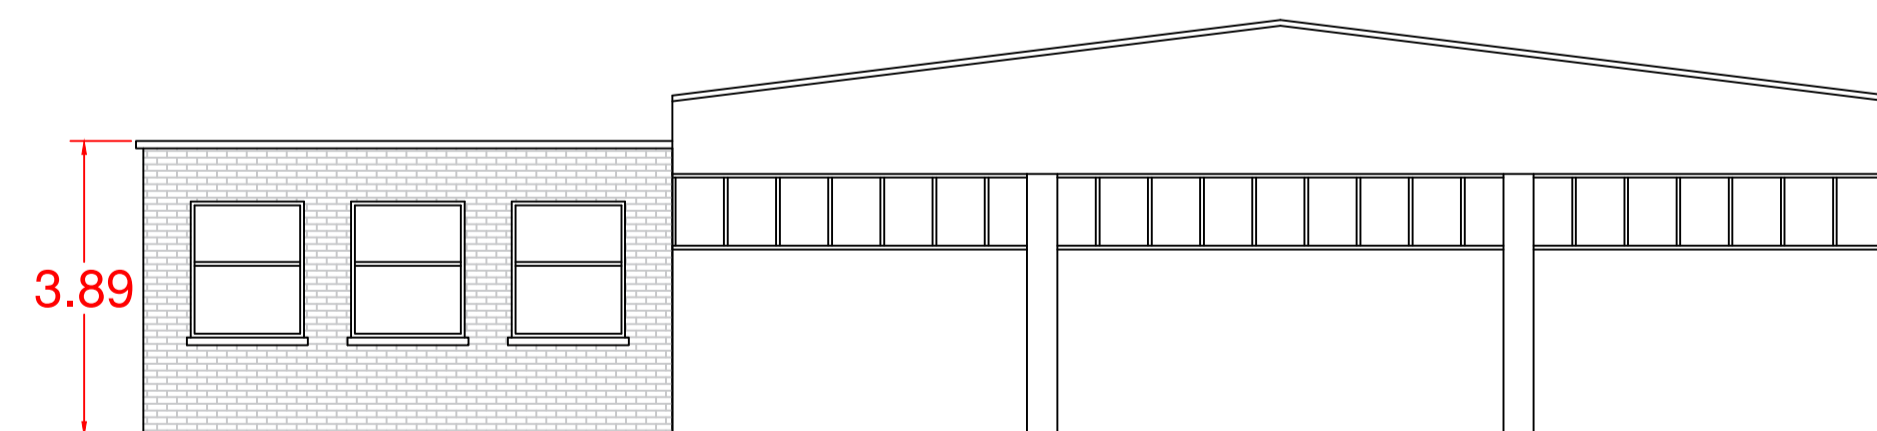

Rear Elevation
Scale 1:100

General Notes

COPYRIGHT:
The design and details shown on this drawing are applicable to their project only and may not be reproduced in whole or in part or be used for any other project or purpose without written permission of Limerick City and County Council with whom copyright resides.
DO NOT SCALE from this drawing. Use figured dimensions.

No.	Revision/Issue	Date
1	Part 8	11.07.2020

Firm Name and Address

 Limerick City & County Council
 Limerick Fire & Rescue Service
 Lissanalra House
 Dooradoyle
 Limerick

Project Name and Address
 Limerick Fire Service Training Centre
 Kilmallock Business Park
 Kilmallock
 Co. Limerick

Project	Sheet
Training Building - Proposed	007
Date	11.05.2020
Scale	As Noted