




Front Elevation  
Scale 1:100

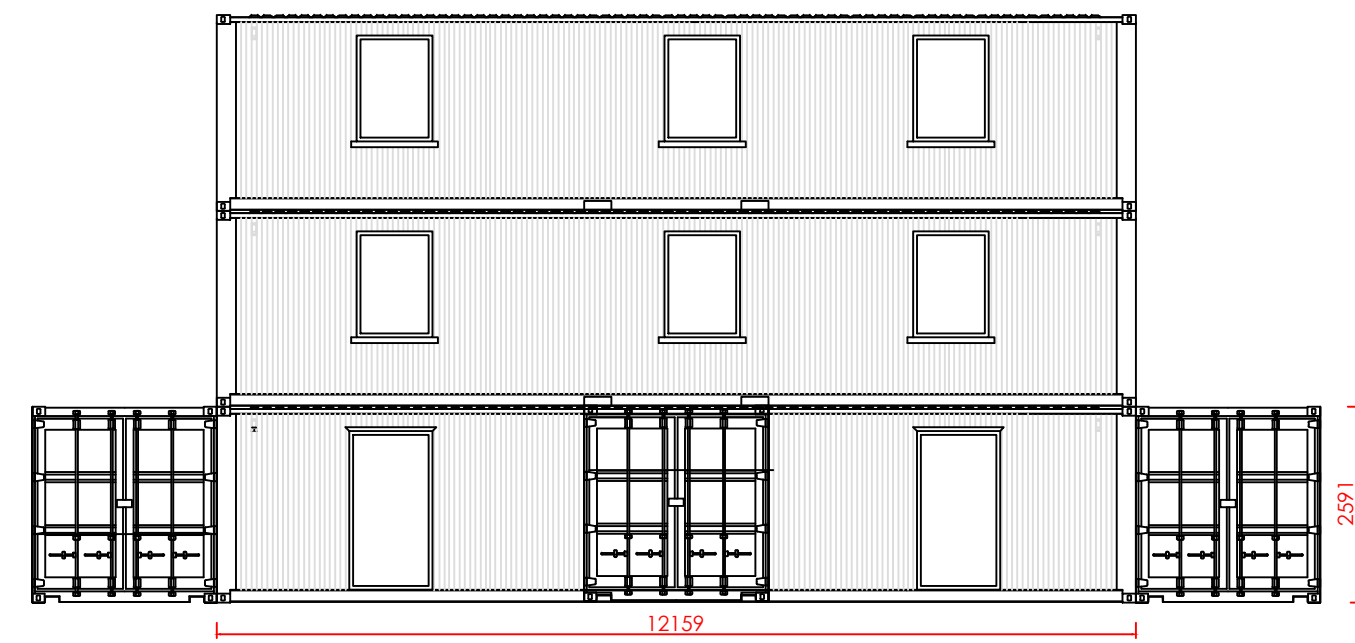


Rear Elevation  
Scale 1:100

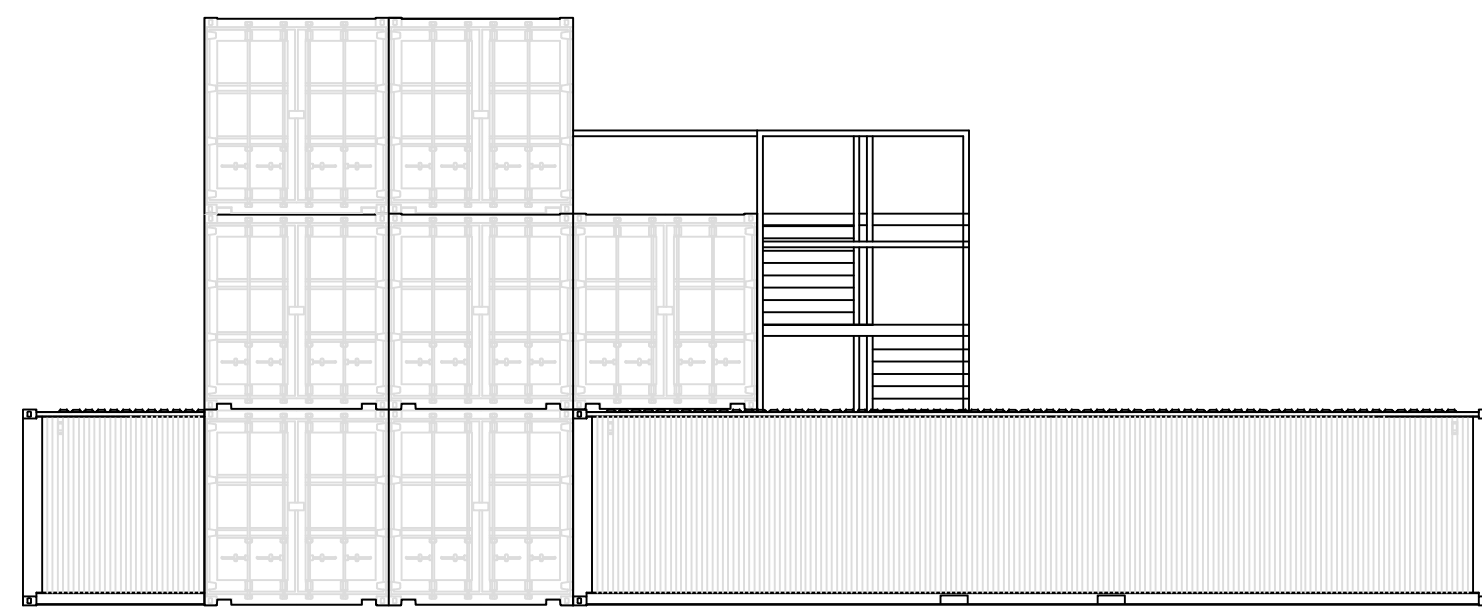


Side Elevation  
Scale 1:100

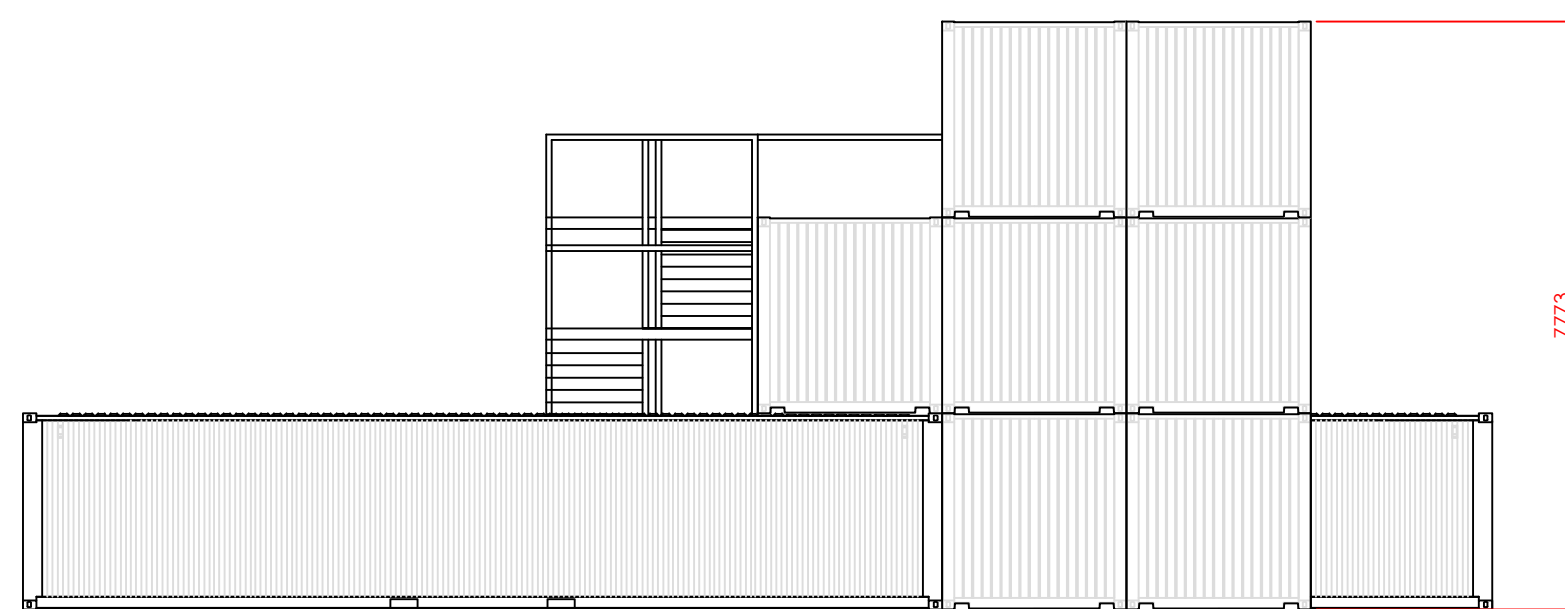

Side Elevation  
Scale 1:100

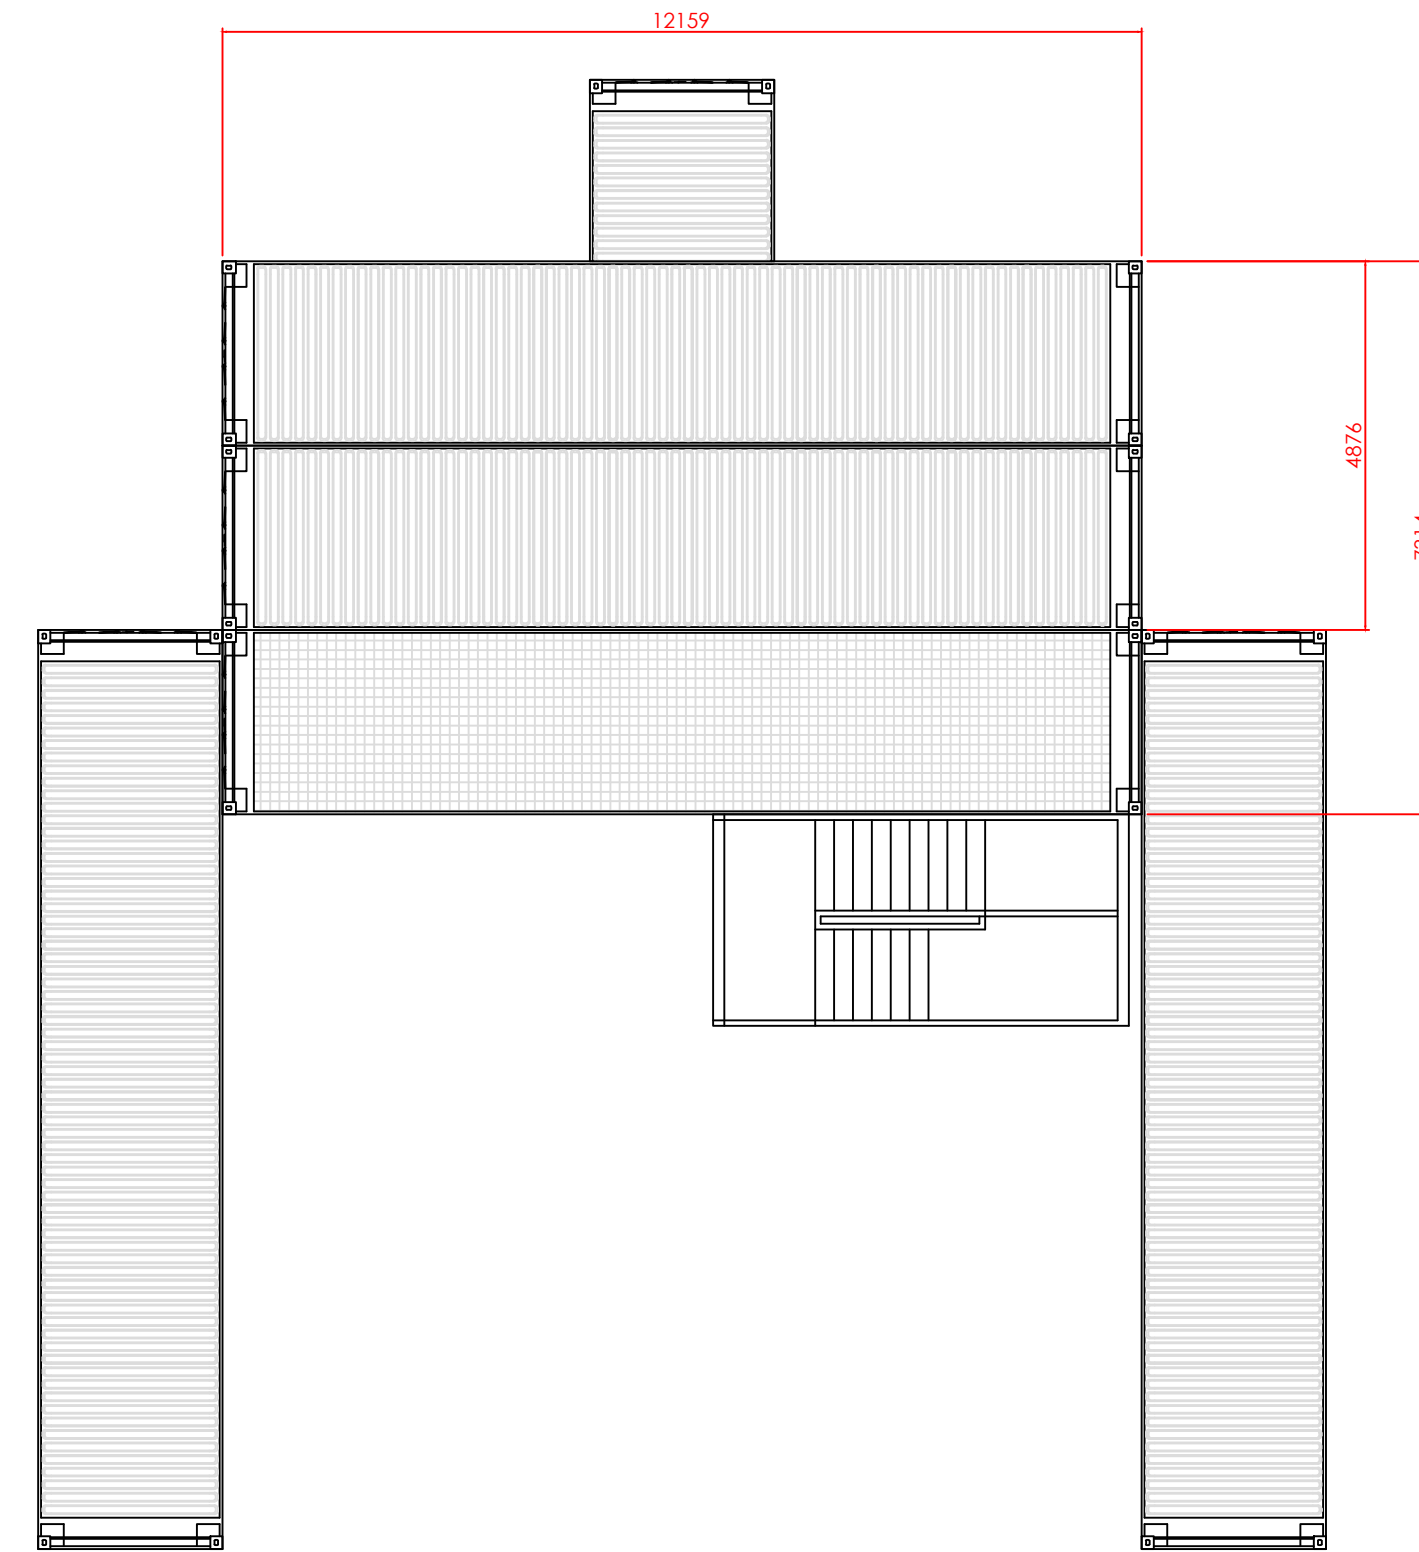

Plan  
Scale 1:100

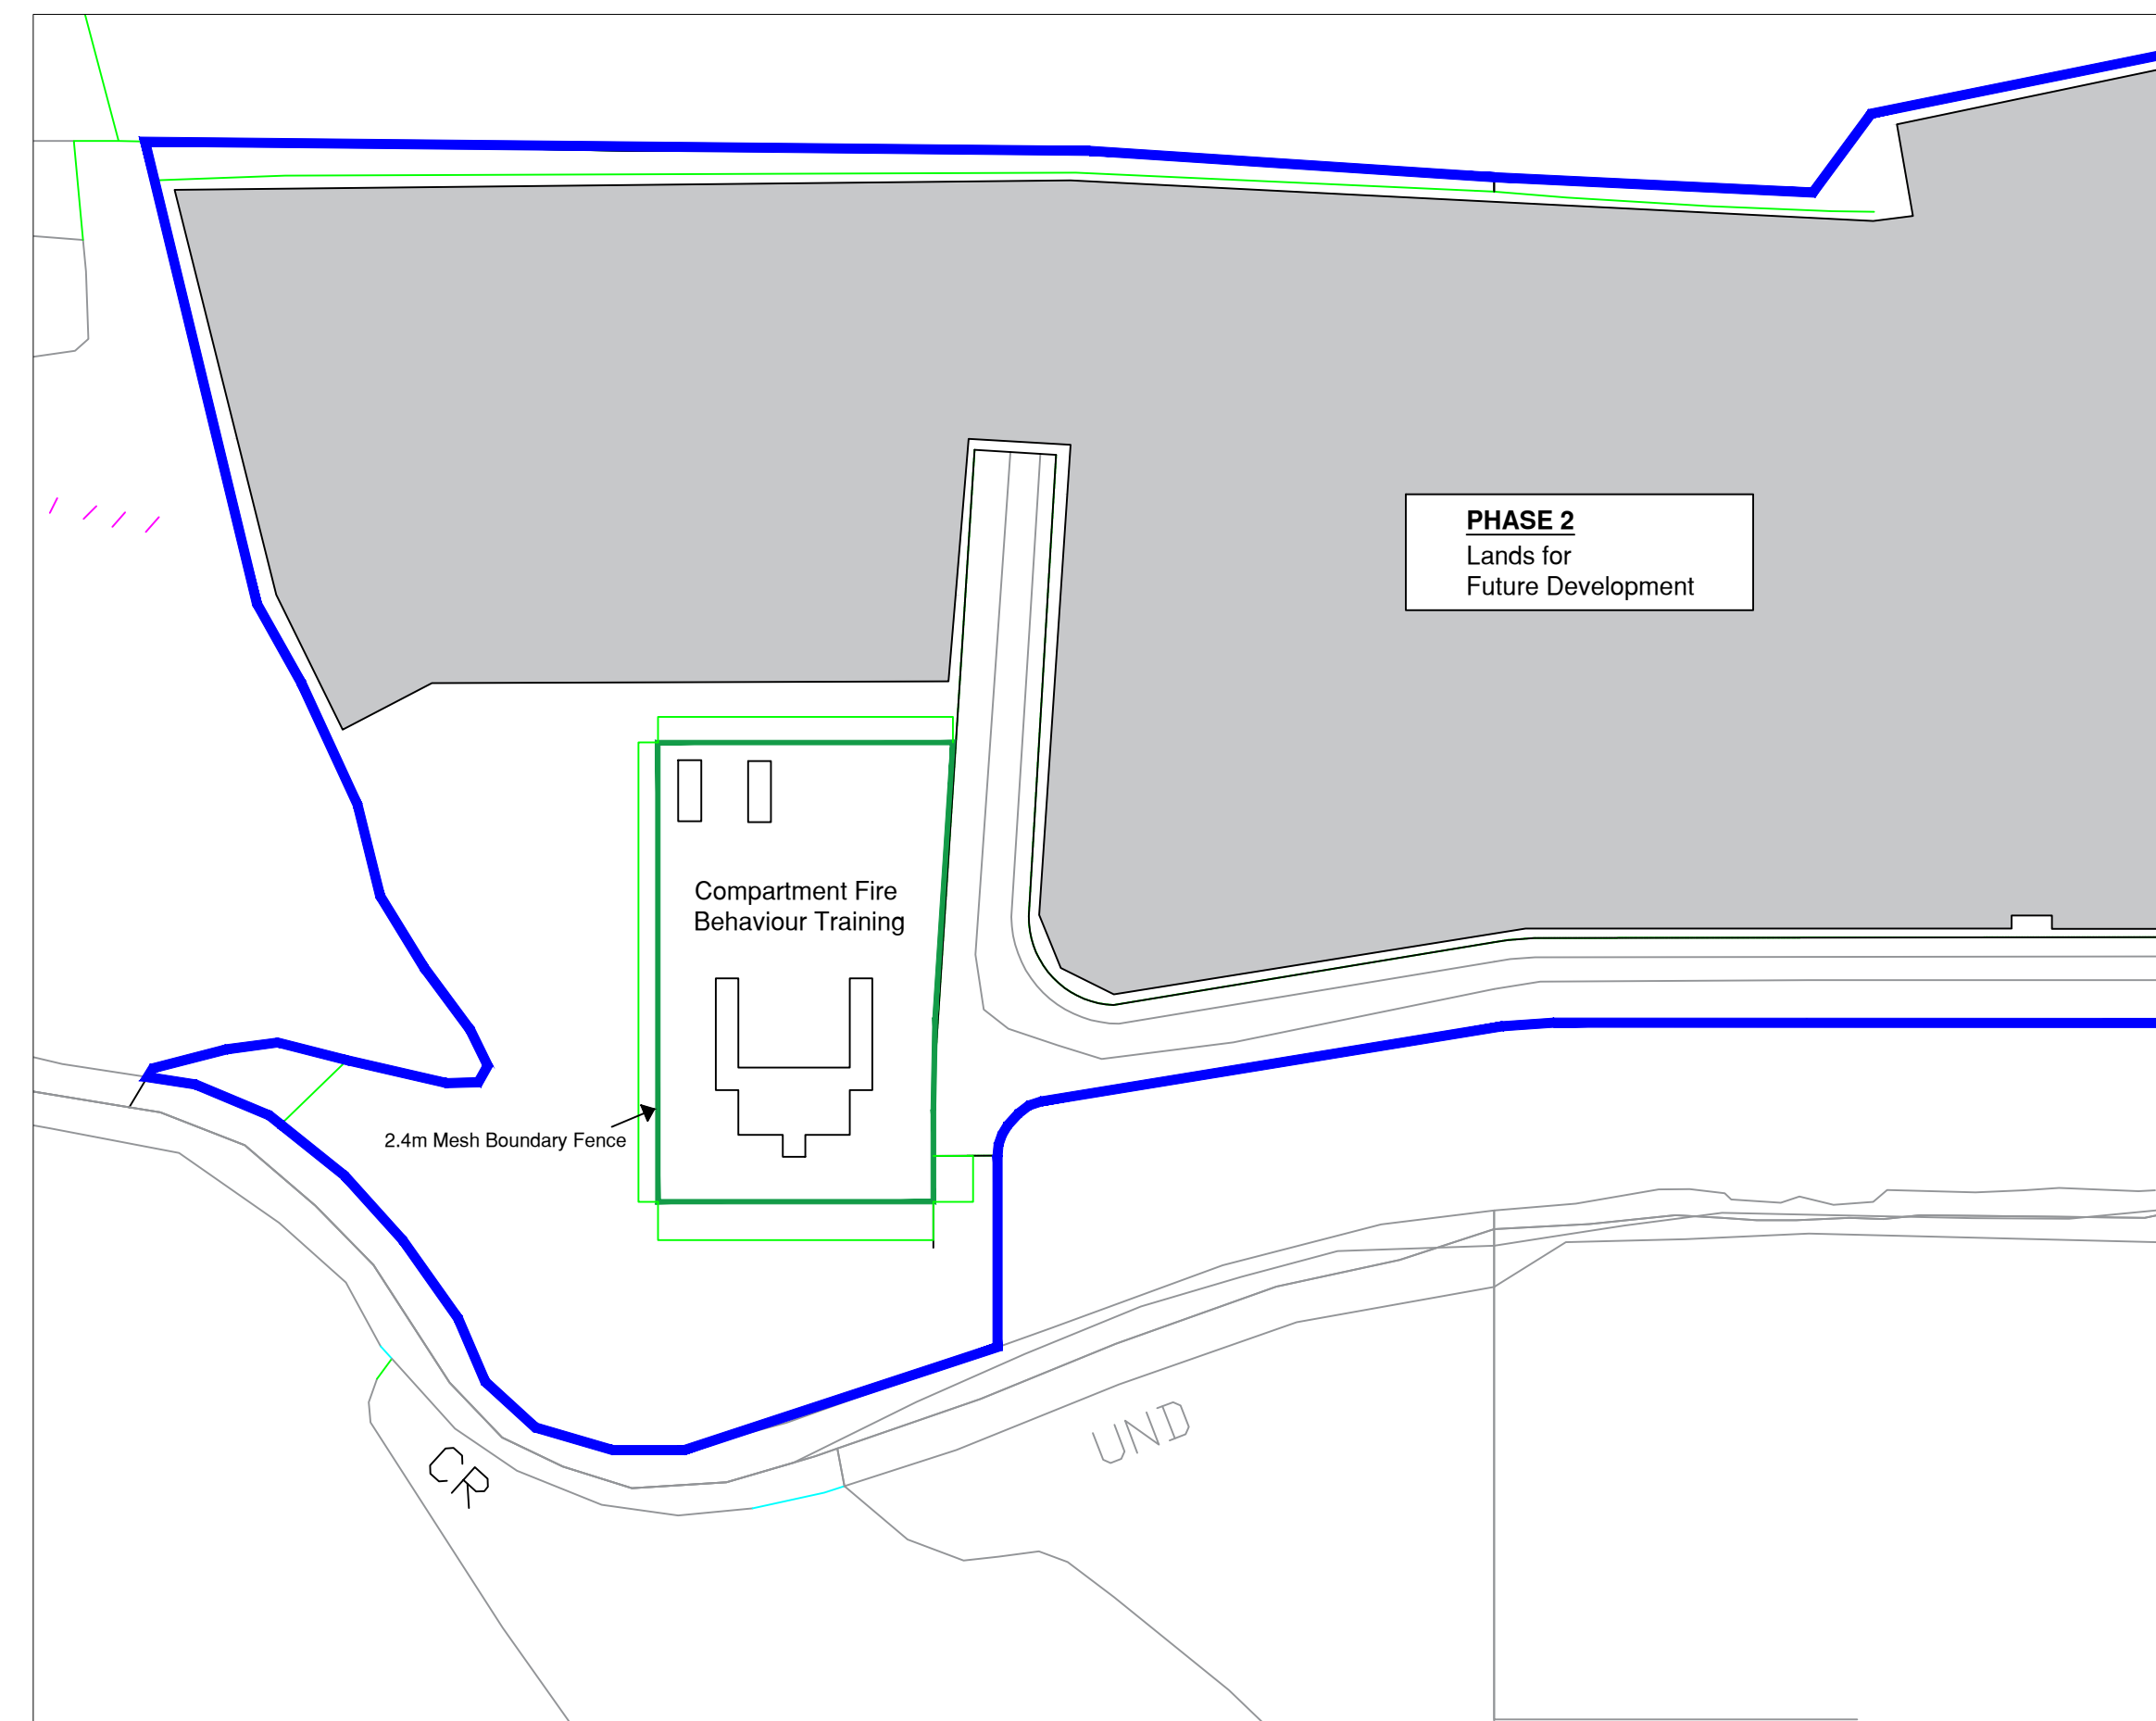

General Notes

NOTE:  
The internal design of the structure will change for each exercise being delivered. As there will be no constant floor plan, an internal layout has not been provided.  
Moveable partitions and openings will be used as part of the internal layout

No.	Revision/Issue	Date
1.	Part 8	

Firm Name and Address  
  
 Limerick City & County Council  
 Limerick Fire & Rescue Service  
 Lissanalta House  
 Dooradoyle  
 Limerick

Project Name and Address  
 Compartment Fire Behaviour Unit  
 Limerick Fire Service Training Centre  
 Kilmallock Business Park  
 Kilmallock

Project	Sheet
CFBT	009
Date 11.07.2020	
Scale As Noted	