

CONTRACTOR:
 The design and details shown on this drawing are applicable to their project only and may not be reproduced in whole or in part or be used for any other project or purpose without the written permission of Limerick City & County Council with whom copyright resides.
DO NOT SCALE from this drawing. Use figured dimensions.
 Contractor to check all dimensions on site prior to commencement of works. Any discrepancies are to be referred to the ARCHITECT.

NOTES:

Development Summary


Approved Strategy	1:1
Net GFA	1,153.33
Net GFA per Unit	100.29
Net GFA per Floor	27.57
Net GFA per Section	82.79
Total Net GFA (Net GFA)	1153.33
Total Net GFA (Net GFA)	62.79

No. of Units	Units	No. of Types	% of Total
18	18	1	100%
18	18	1	100%
18	18	1	100%
18	18	1	100%
18	18	1	100%

Schedule of Units

Unit Number	Unit Type	Unit Size	Completion Date
1-01	1-01	100.29	10/2024
1-02	1-02	100.29	10/2024
1-03	1-03	100.29	10/2024
1-04	1-04	100.29	10/2024
1-05	1-05	100.29	10/2024
1-06	1-06	100.29	10/2024
1-07	1-07	100.29	10/2024
1-08	1-08	100.29	10/2024
1-09	1-09	100.29	10/2024
1-10	1-10	100.29	10/2024
1-11	1-11	100.29	10/2024
1-12	1-12	100.29	10/2024

Key Plan

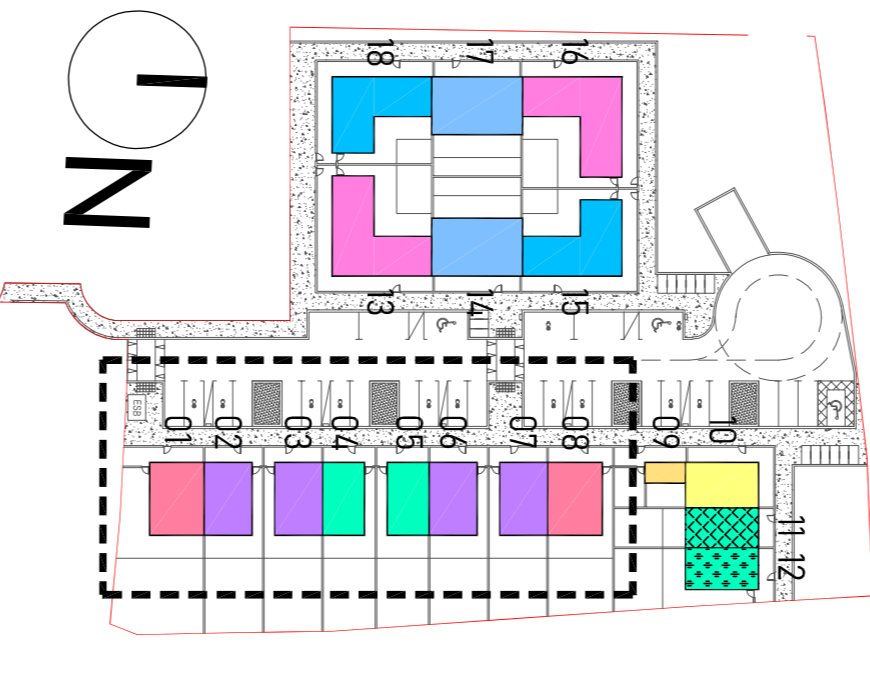

FOR PLANNING PURPOSES ONLY NOT FOR CONSTRUCTION

REVISIONS

DATE	REV.	BY	CHECKED	DESCRIPTION


Limerick City & County Council
 Urban Housing Construction & Maintenance
 Development
 Tel: 061-566000

PROJECT:
 18 no. HOUSING UNITS AT BRUGH NA DEISE, BRUFF, COUNTY LIMERICK


SECTION:
 SECTION 179A

DRAWING TITLE:
 PROPOSED BLOCK A GA DRAWINGS ELEVATIONS & SECTIONS 1
 1:100

DATE: 29th February 2024
SCALE: 1:100
DRAWN: BR
CHECKED: -
JOB NO.: 19101
DRAWING NO.: 19101-300
SHEET SIZE: RENSJON
SHEET NO.: A1

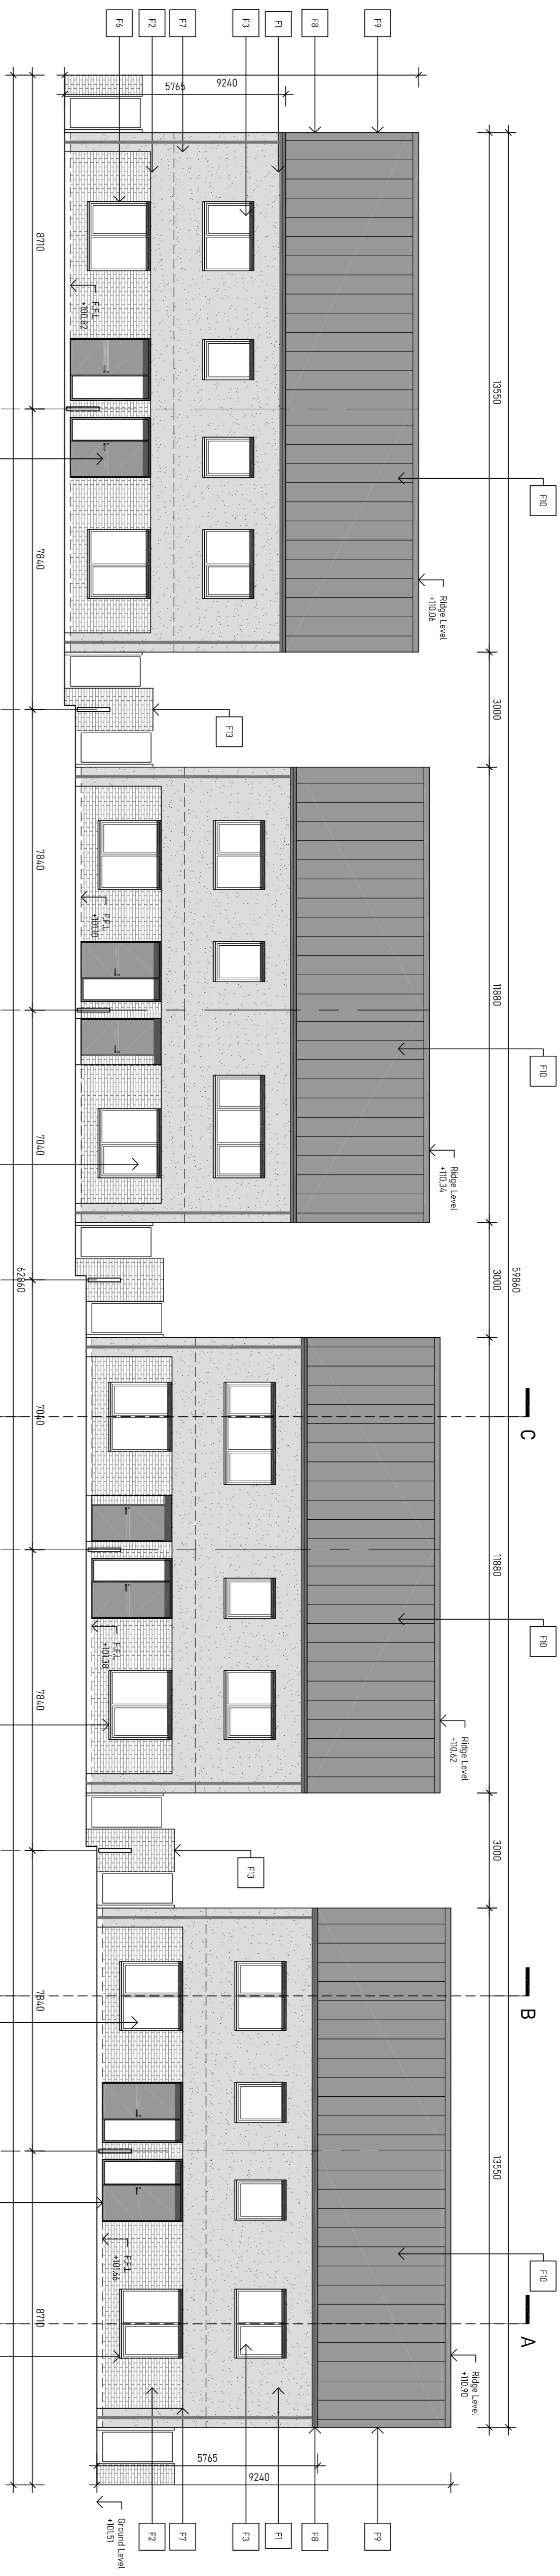

BLOCK A WEST ELEVATION
 SCALE 1:100

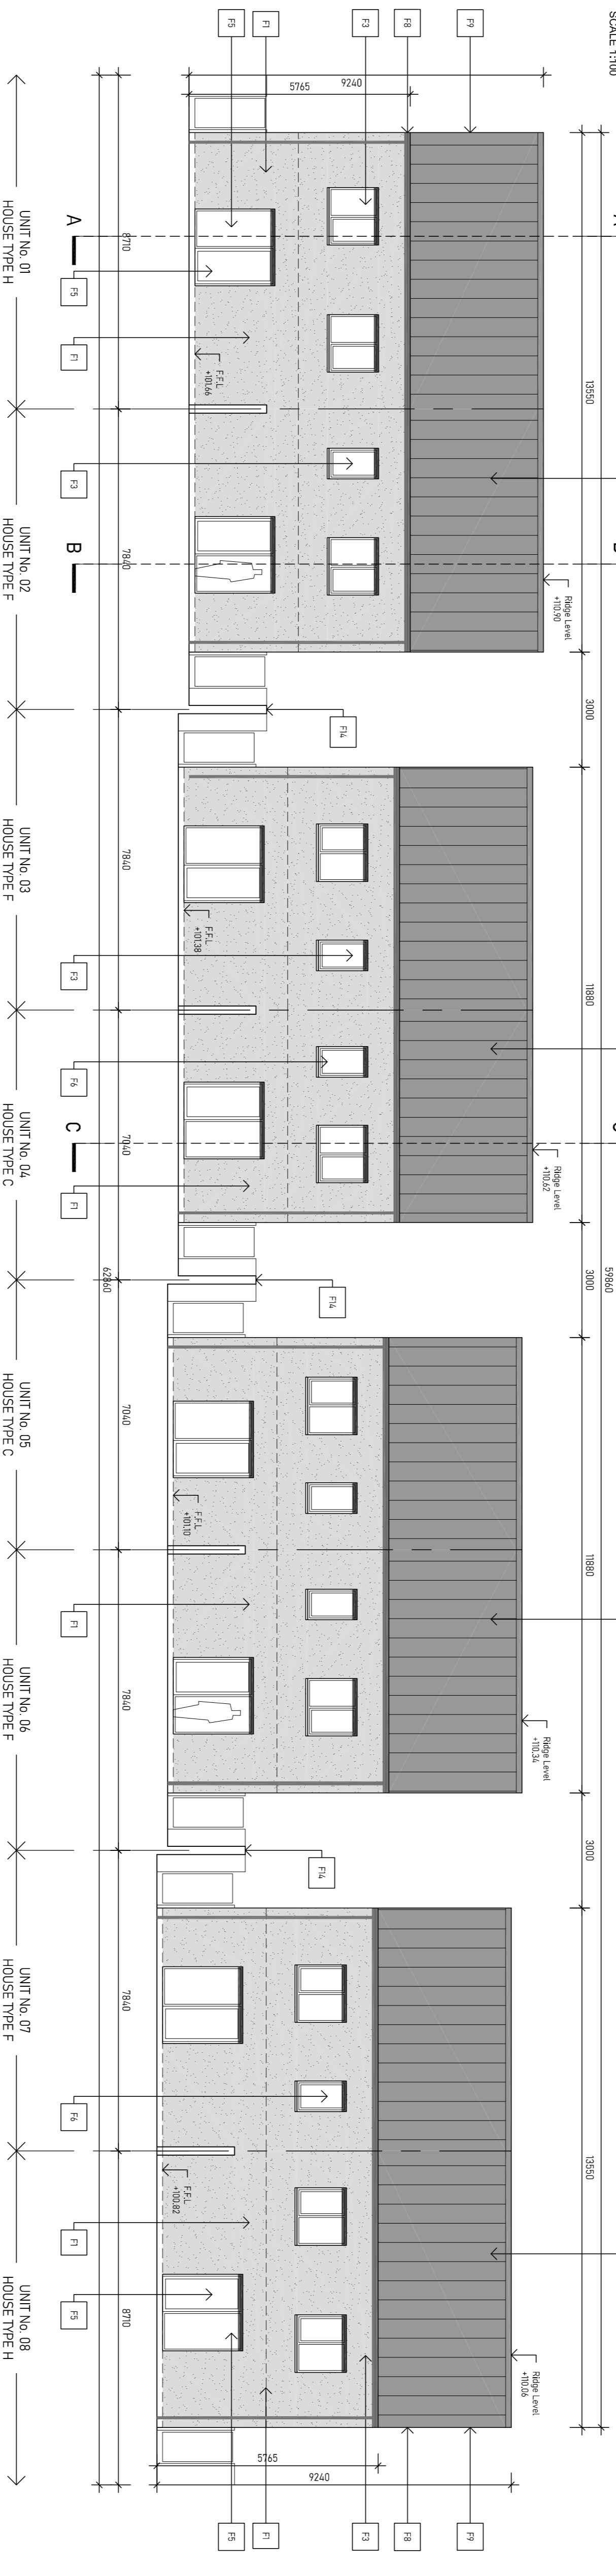

BLOCK A EAST ELEVATION
 SCALE 1:100

- NOTES:**
- F1. Selected roughcast render external wall finish to Employers Representative approval
 - F2. Selected clay brick finish to Employers Representative approval
 - F3. Selected rendered brick finish to Employers Representative approval
