


GENERAL NOTES:

A. THIS DRAWING TO BE READ IN CONJUNCTION WITH ALL RELEVANT ARCHITECTURAL DRAWINGS THE SPECIFICATION AND ALL RELEVANT STANDARD DETAIL DRAWINGS.




B. THIS DRAWING TO BE READ IN CONJUNCTION WITH ALL RELEVANT CIVIL, STRUCTURAL, MECHANICAL AND ELECTRICAL DRAWINGS TOGETHER WITH THE SPECIFICATIONS AND SCHEDULES.

C. ALL DIMENSIONS IN MILLIMETERS. DO NOT SCALE FROM THIS DRAWING. USE FIGURED DIMENSIONS ONLY.

D. CONTRACTOR MUST VERIFY ALL DIMENSIONS ON SITE BEFORE SETTING OUT COMMENCING WORK OR PRODUCING ANY SHOP DRAWINGS.

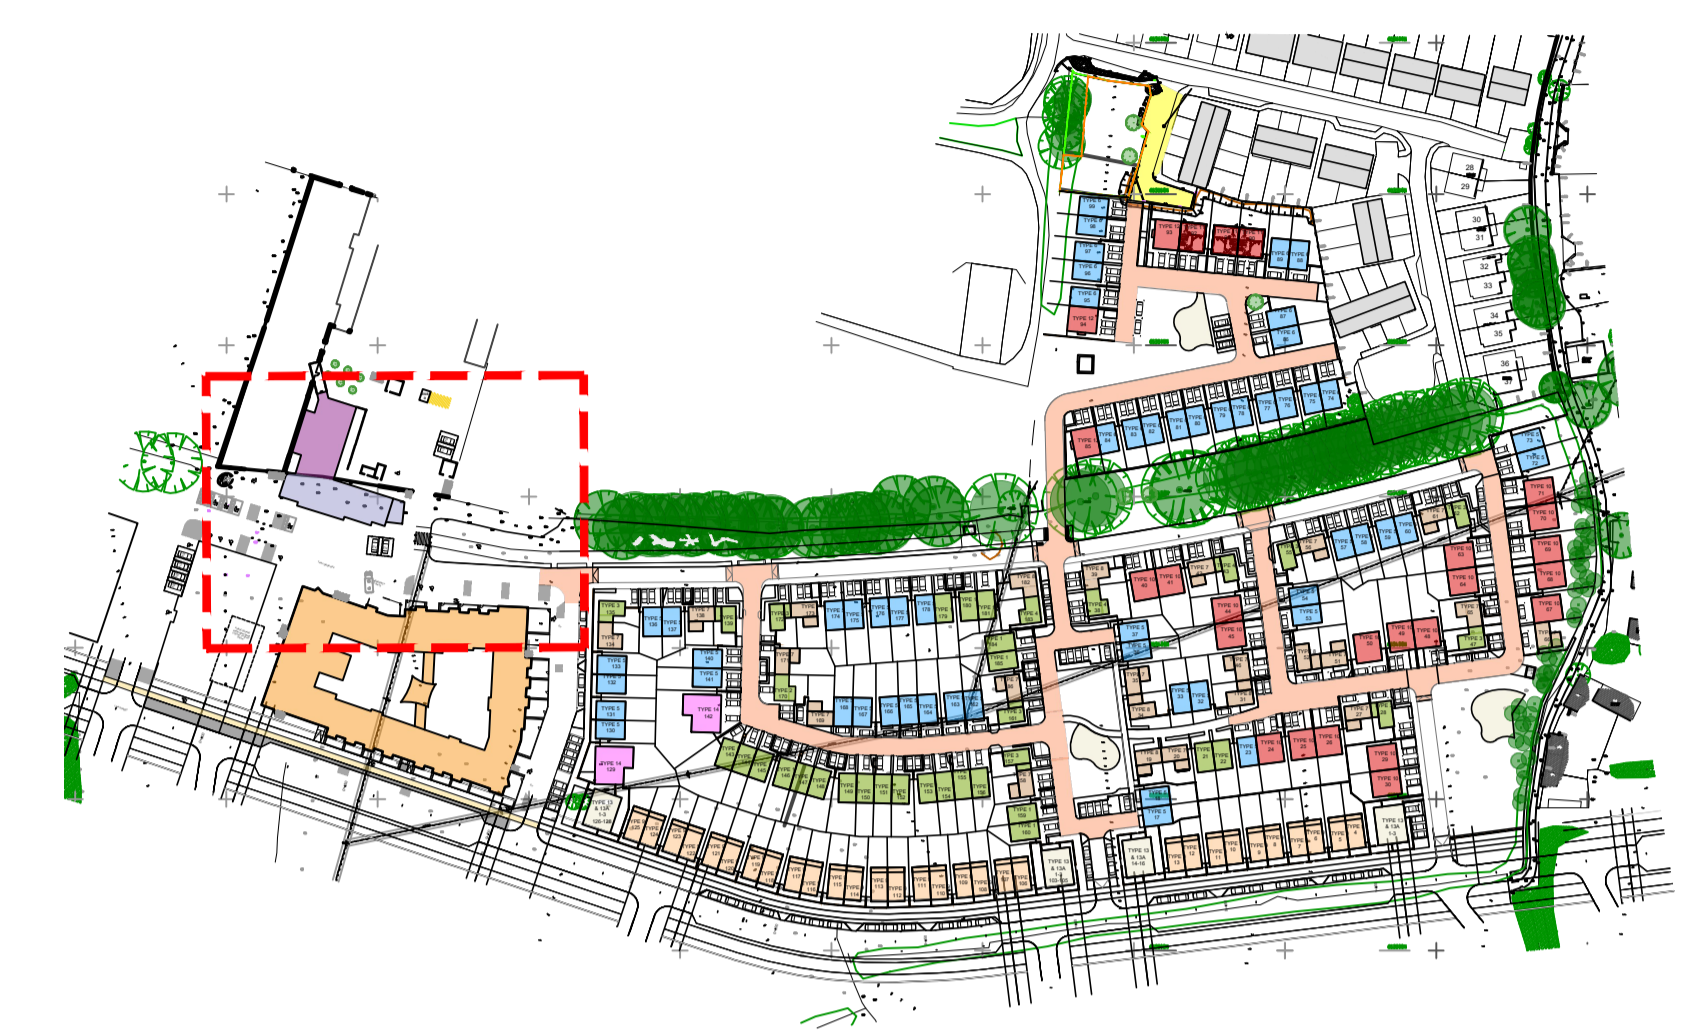

2 KEY PLAN
1121 1:2500

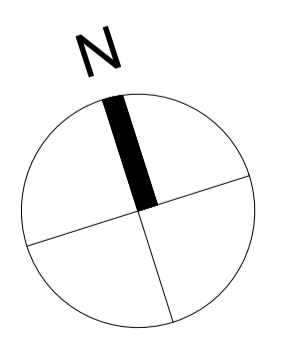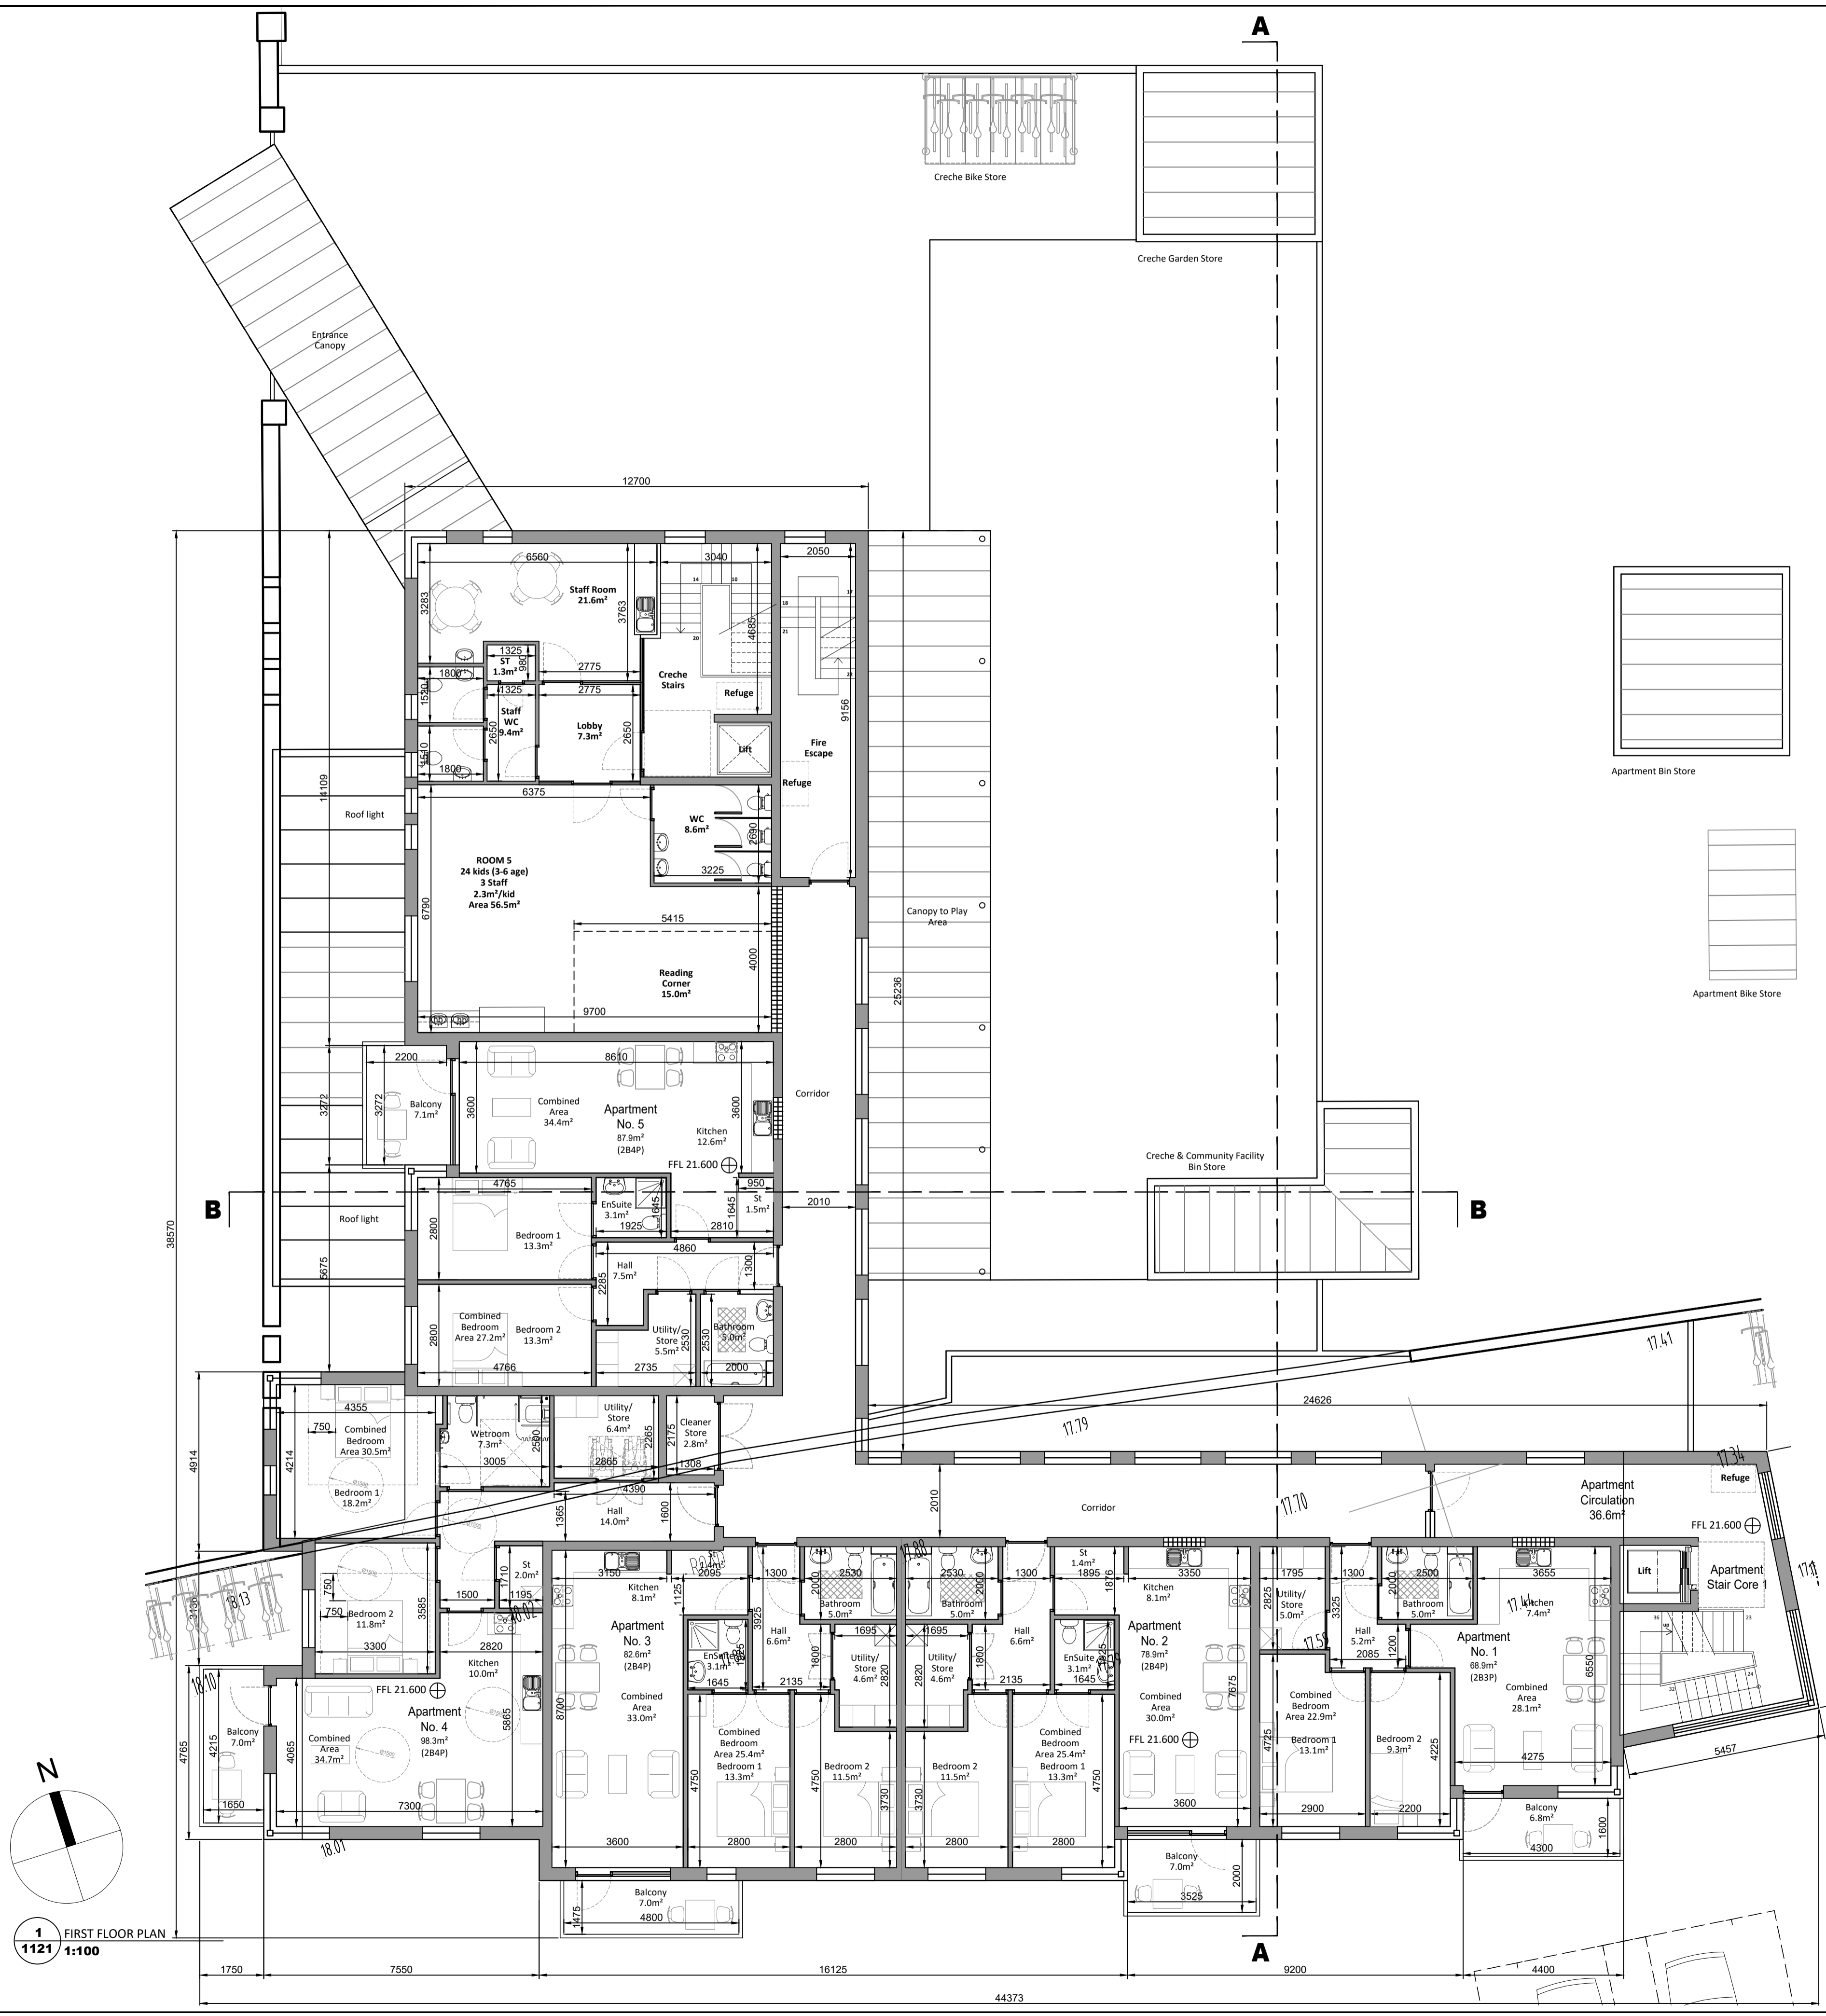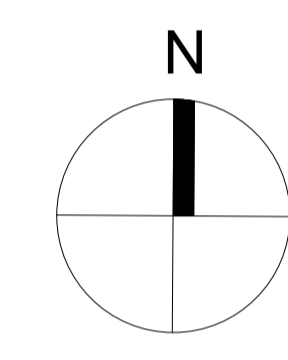

1 FIRST FLOOR PLAN
1121 1:100

Revisions	Date
	20 Cruises street 63 Fitzwilliam sq Limerick V94 R6P9 Dublin 2 Ireland D02 N938 Ireland telephone (061) 312249 telephone (01) 6707677 e-mail limerick@eml.ie e-mail dublin@eml.ie

Client Limerick City & County Council	Date 02/11/2023
Job Mungret Residential Development, Mungret, Co.Limerick	Scale @ A1 1:100
Title Creche, Community Facility & Apartment Block First Floor Plan	Drawn CS
	Checked ML
	Drawing No. 3470-EML-XXX-XX- DR-A-1121
	Rev