


GENERAL NOTES:
 A. THIS DRAWING TO BE READ IN CONJUNCTION WITH ALL RELEVANT ARCHITECTURAL DRAWINGS THE SPECIFICATION AND ALL RELEVANT STANDARD DETAIL DRAWINGS.
 B. THIS DRAWING TO BE READ IN CONJUNCTION WITH ALL RELEVANT CIVIL, STRUCTURAL MECHANICAL AND ELECTRICAL DRAWINGS TOGETHER WITH THE SPECIFICATIONS AND SCHEDULES.
 C. ALL DIMENSIONS IN MILLIMETERS. DO NOT SCALE FROM THIS DRAWING. USE FIGURED DIMENSIONS ONLY.
 D. CONTRACTOR MUST VERIFY ALL DIMENSIONS ON SITE BEFORE SETTING OUT COMMENCING WORK OR PRODUCING ANY SHOP DRAWINGS.

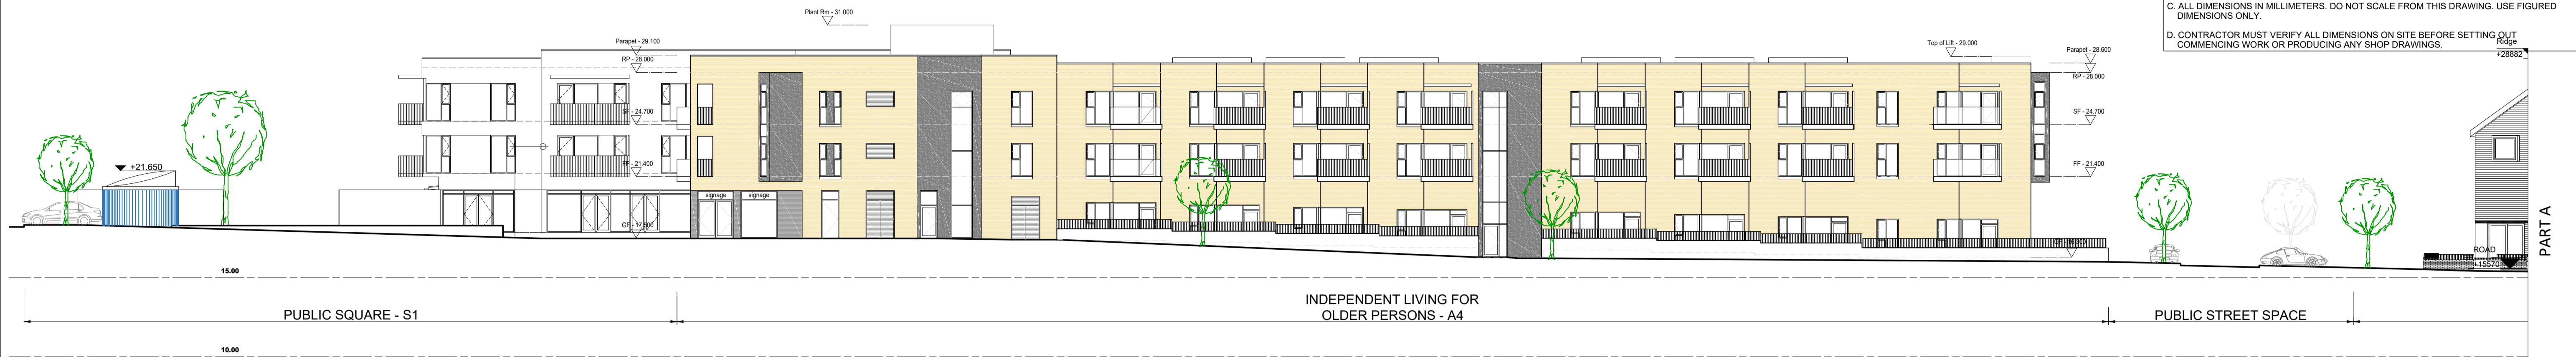


1 CONTIGUOUS SOUTH ELEVATION - LINK STREET (A4 & A3) PART A
 1320 1:200



2 CONTIGUOUS SOUTH ELEVATION - LINK STREET (A4 & A3) PART B
 1320 1:200



ISSUED FOR PLANNING	P1	2021-01-22
Revisions	Project Stage PLANNING	Date
 		20 Cruises street 63 Fitzwilliam sq Limerick Dublin 2 V94 R6P9 D02 N938 Ireland (061) 312249 (01) 6707677 e-mail limerick@eml.ie e-mail dublin@eml.ie 3rd Floor 1 St 8733 422 12/122 Canal Street Dublin 1, Ireland e info@eml.ie
Client	Limerick City & County Council,	Date 21/08/2020
Job	Mungret Residential Development, Mungret, Limerick	Scale @ A1 1:200 / 1000
Title	Contiguous South Elevations Site A4 & A3	Drawn DF Checked ML Drawing No. 3478-EML-XXX-XX- DR-A-1320 Rev P1