



GENERAL NOTES:
 A. THIS DRAWING TO BE READ IN CONJUNCTION WITH ALL RELEVANT ARCHITECTURAL DRAWINGS THE SPECIFICATION AND ALL RELEVANT STANDARD DETAIL DRAWINGS.
 B. THIS DRAWING TO BE READ IN CONJUNCTION WITH ALL RELEVANT CIVIL, STRUCTURAL MECHANICAL AND ELECTRICAL DRAWINGS TOGETHER WITH THE SPECIFICATIONS AND SCHEDULES.
 C. ALL DIMENSIONS IN MILLIMETERS. DO NOT SCALE FROM THIS DRAWING. USE FIGURED DIMENSIONS ONLY.
 D. CONTRACTOR MUST VERIFY ALL DIMENSIONS ON SITE BEFORE SETTING OUT COMMENCING WORK OR PRODUCING ANY SHOP DRAWINGS.

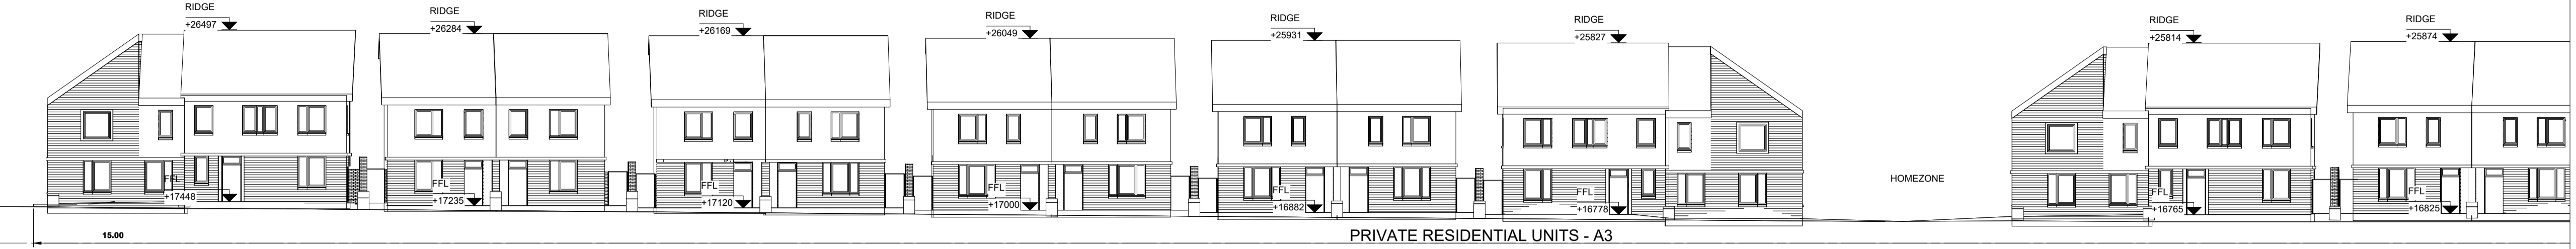


PART A

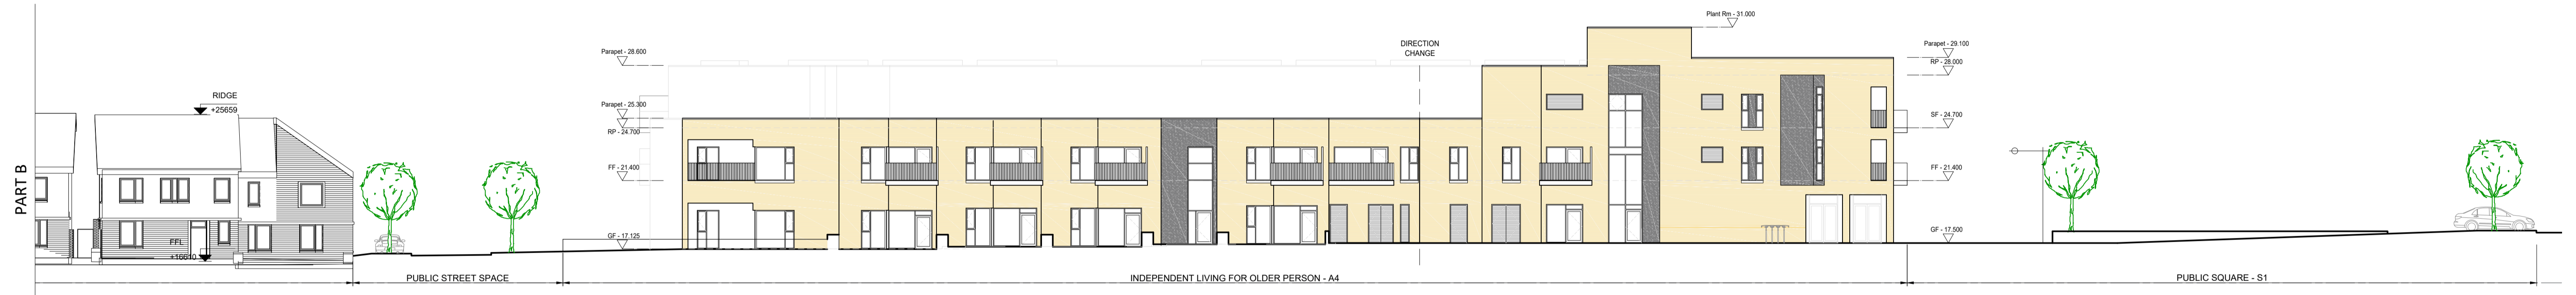

1 CONTIGUOUS NORTH ELEVATION - NORTH STREET (A3 & A4) PART A
 1321 1:200

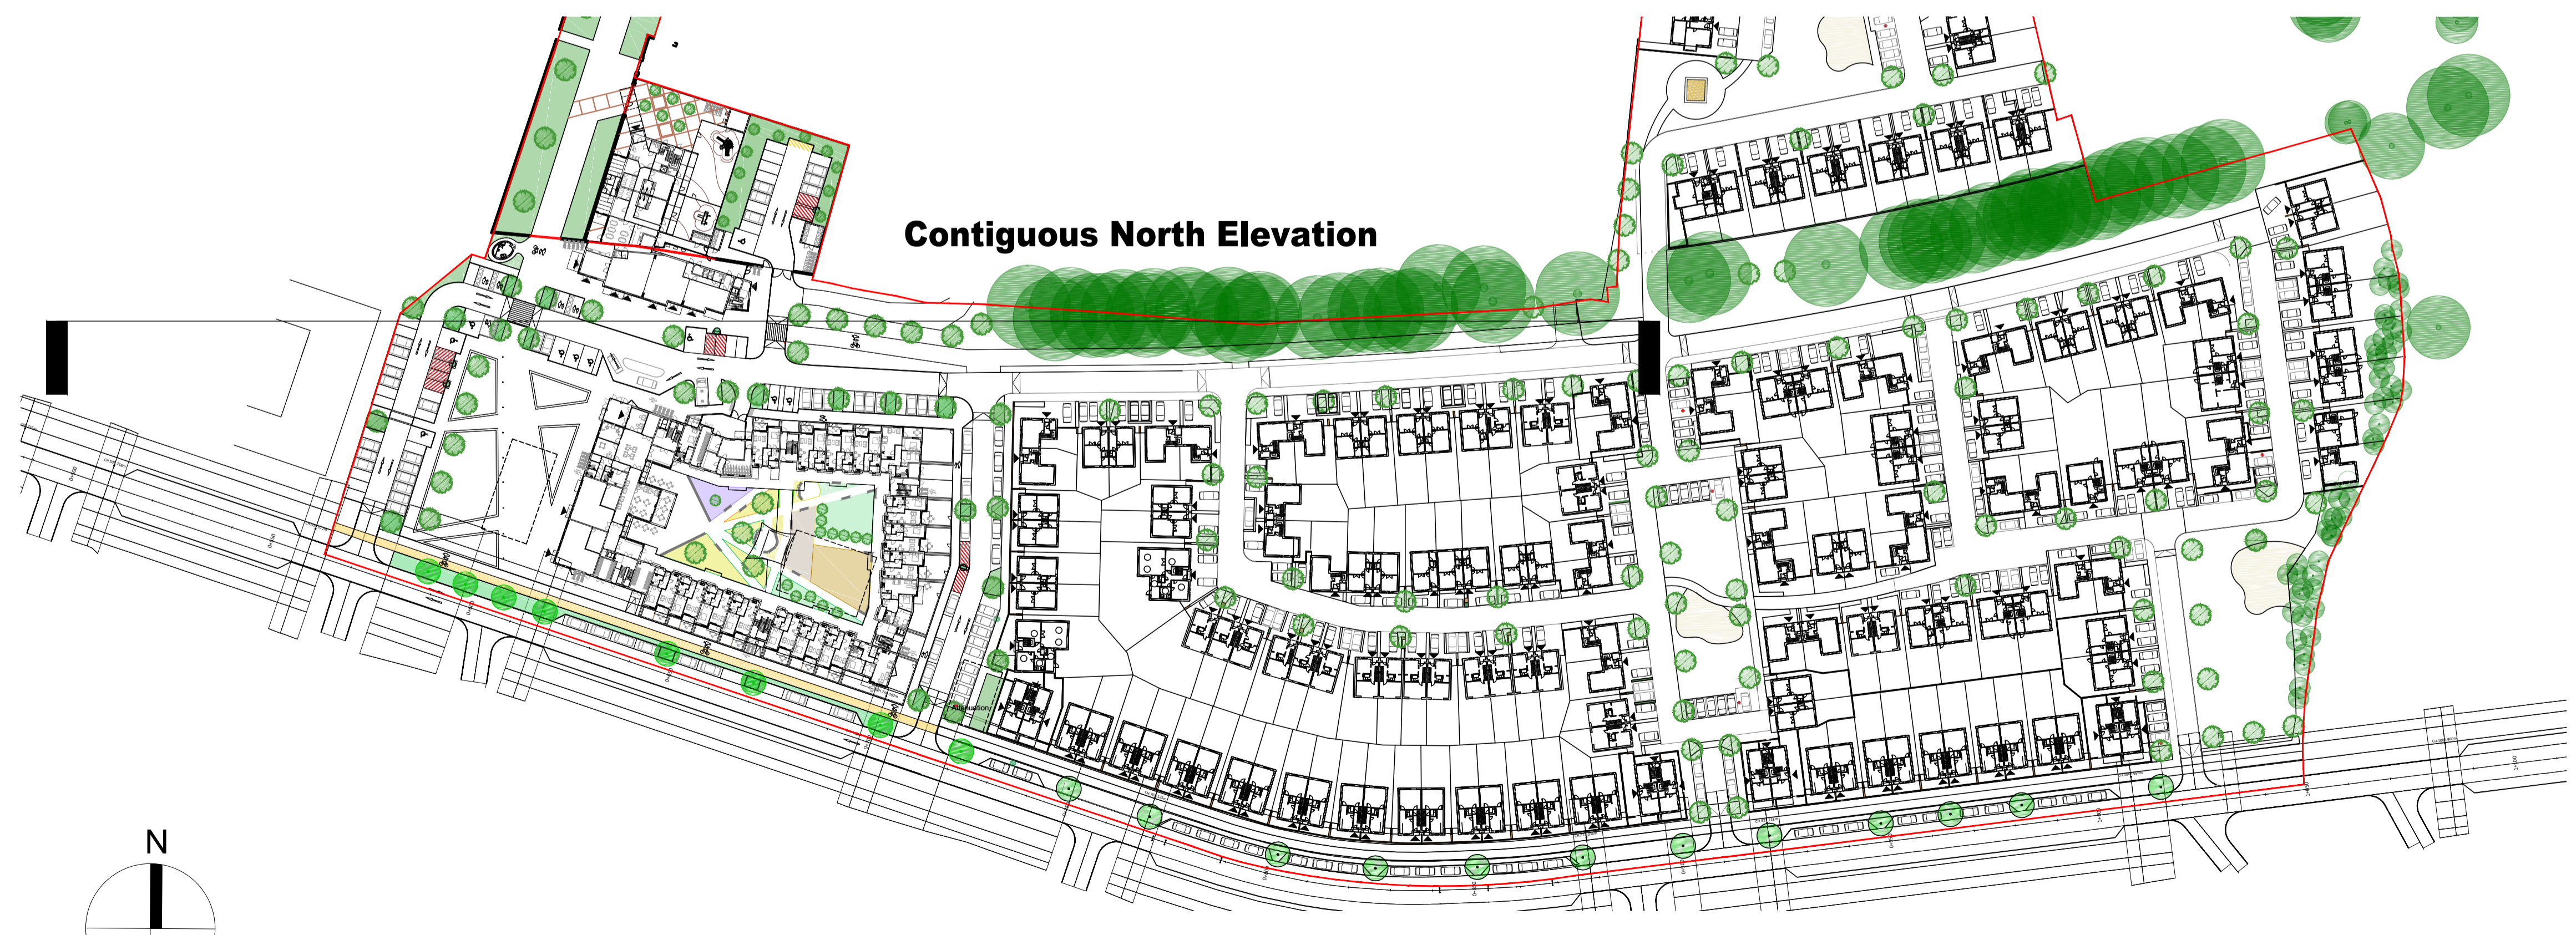

2 CONTIGUOUS NORTH ELEVATION - NORTH STREET (A3 & A4) PART B
 1321 1:200



3 KEY PLAN
 1320 1:1000

ISSUED FOR PLANNING	P1	2021-01-22
Revisions	Project Stage PLANNING	Date
 		20 Cruises street 63 Fitzwilliam sq Limerick Dublin 2 V94 R6P9 D02 N938 Ireland (061) 312249 (01) 6707677 e-mail limerick@eml.ie e-mail dublin@eml.ie
Client Limerick City & County Council,	Date 21/08/2020	Scale @ A1 1:200 / 1000
Job Mungret Residential Development, Mungret, Limerick	Drawn DF	Checked ML
Title Contiguous North Elevations Site A3 & A4	Drawing No. 3478-EML-XX-XX- DR-A-1321	Rev P1