




GENERAL NOTES:
 A. THIS DRAWING TO BE READ IN CONJUNCTION WITH ALL RELEVANT ARCHITECTURAL DRAWINGS THE SPECIFICATION AND ALL RELEVANT STANDARD DETAIL DRAWINGS.
 B. THIS DRAWING TO BE READ IN CONJUNCTION WITH ALL RELEVANT CIVIL, STRUCTURAL MECHANICAL AND ELECTRICAL DRAWINGS TOGETHER WITH THE SPECIFICATIONS AND SCHEDULES.
 C. ALL DIMENSIONS IN MILLIMETERS. DO NOT SCALE FROM THIS DRAWING. USE FIGURED DIMENSIONS ONLY.
 D. CONTRACTOR MUST VERIFY ALL DIMENSIONS ON SITE BEFORE SETTING OUT COMMENCING WORK OR PRODUCING ANY SHOP DRAWINGS.

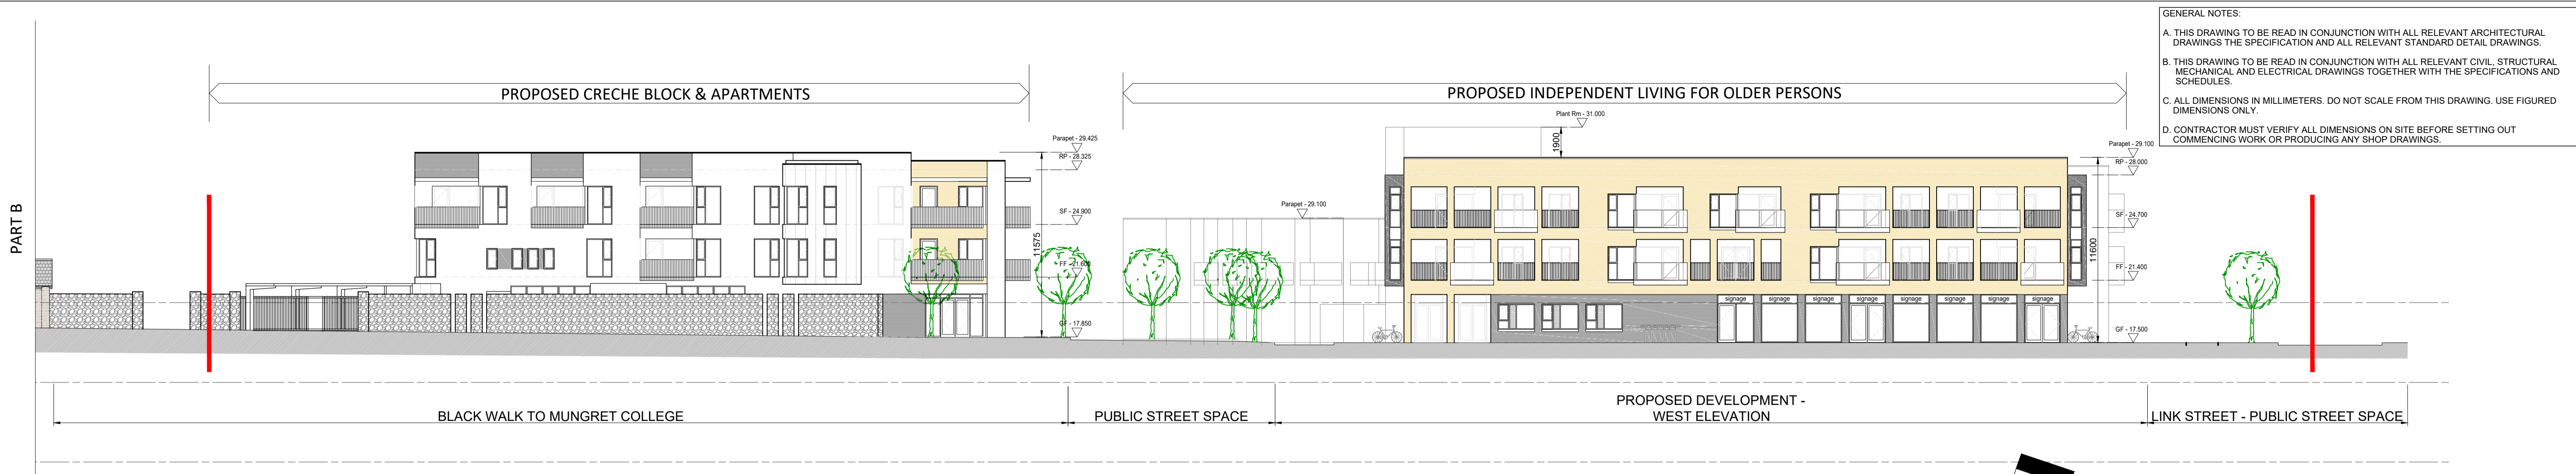

2 CONTIGUOUS WEST ELEVATION - A4, S1, CRECHE & COMMUNITY FACILITY - PART B
 1322 1:200

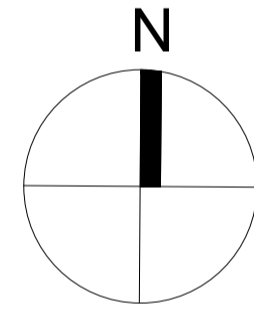

3 KEY PLAN
 1322 1:1000

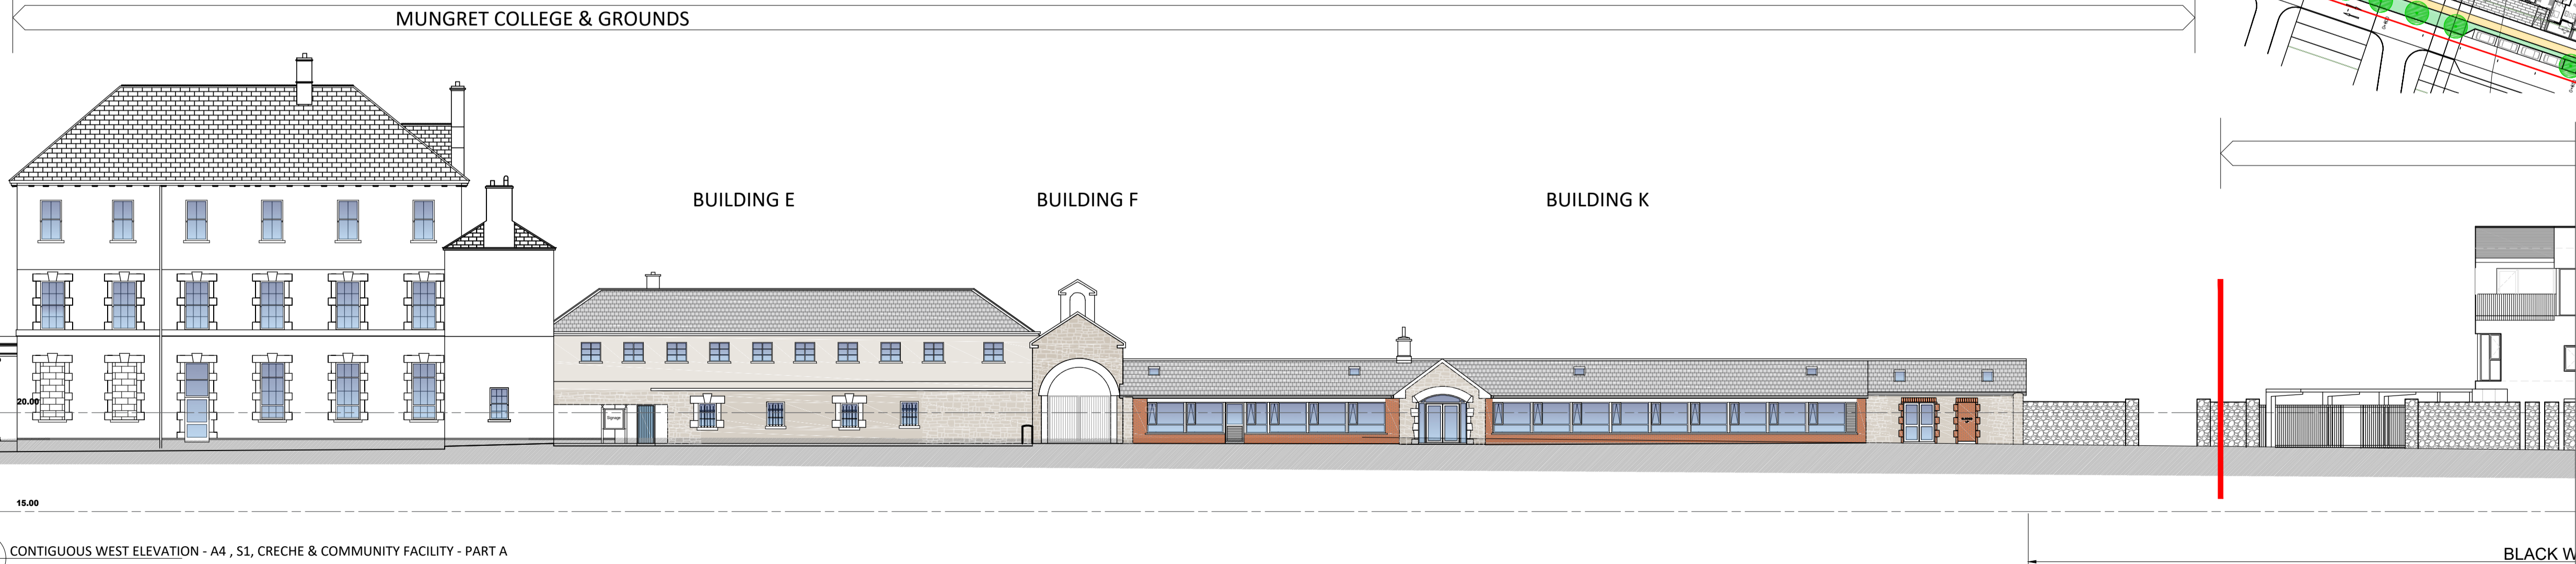

1 CONTIGUOUS WEST ELEVATION - A4, S1, CRECHE & COMMUNITY FACILITY - PART A
 1322 1:200

ISSUED FOR PLANNING	P1	2021-01-22
Revisions	Project Stage	Date
	PLANNING	
 SEÁN HARRINGTON ARCHITECTS		20 Cruises street 63 Fitzwilliam sq Limerick Dublin 2 V94 R9P9 D02 N938 Ireland (061) 312249 e-mail limerick@eml.ie 3rd Floor 12/122 Canal Street Dublin 1, Ireland t 01 8733 422 e info@seanharrington.com
Client	Limerick City & County Council,	Date 21/08/2020
Job	Mungret Residential Development, Mungret, Limerick	Scale @ A1 1:200 / 1000
Title	Contiguous West Elevations Site A4 to Creche & Community	Drawn DF Checked ML Drawing No. 3478-EML-XXX-XX-DR-A-1322 Rev P1