

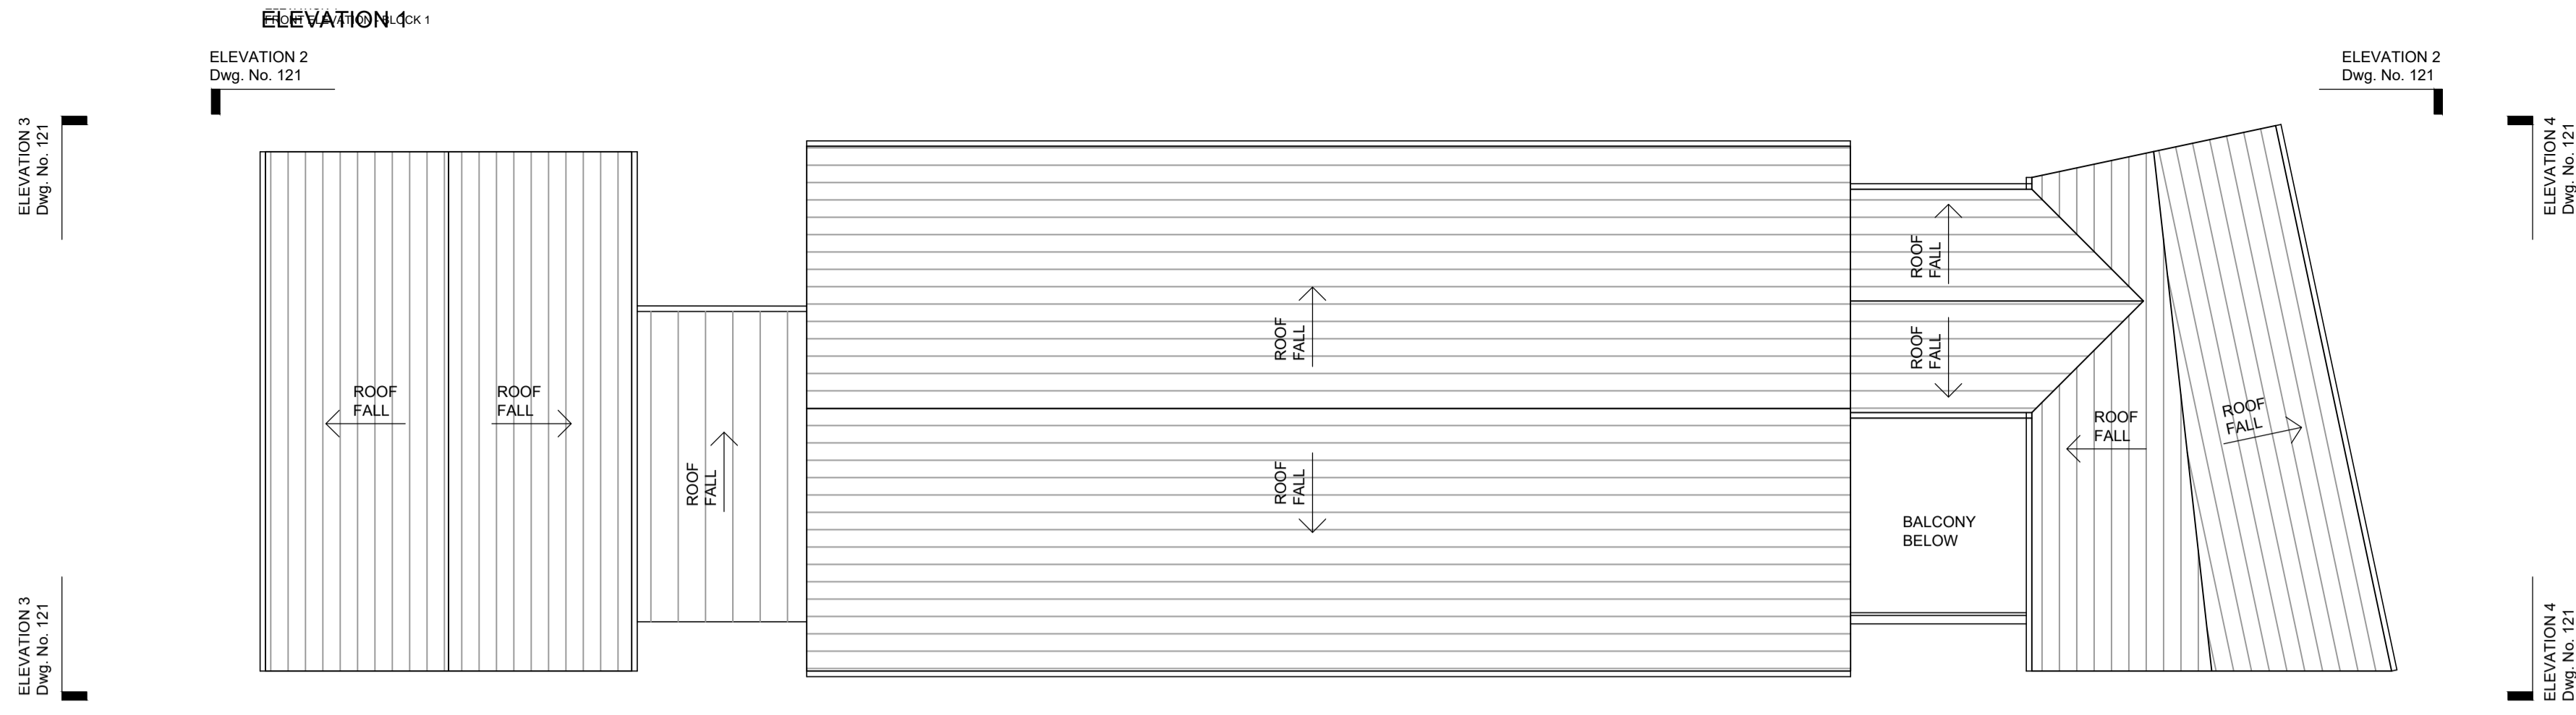



COPYRIGHT:
The design and details shown on this drawing are applicable to their project only and may not be reproduced in whole or in part or be used for any other project or purpose without the written permission of Limerick City and County Council with whom copyright resides.
DO NOT SCALE from this drawing. Use figured dimensions.
Contractor to check all dimensions on site prior to commencement of works. Any discrepancies are to be referred to the ARCHITECT.

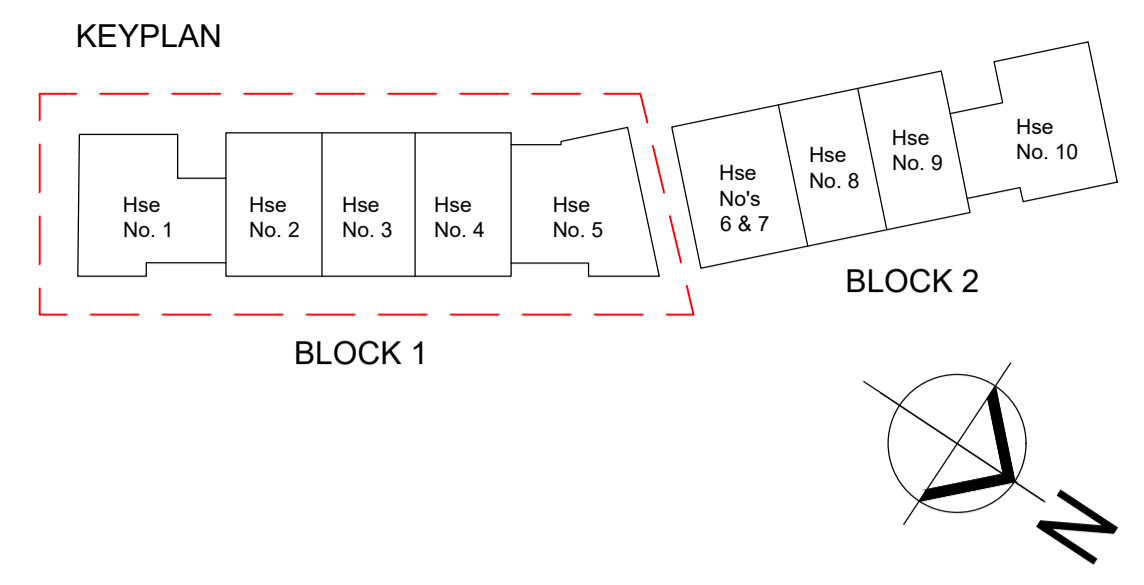

ROOF PLAN
BLOCK 1 - HOUSE No. 1 (Type A1) **ROOF PLAN**
BLK 1 - HOUSE No. 2 (Type B) **ROOF PLAN**
BLK 1 - HOUSE No. 3 (Type B) **ROOF PLAN**
BLK 1 - HOUSE No. 4 (Type B) **ROOF PLAN**
BLOCK 1 - HOUSE No. 5 (Type A2)

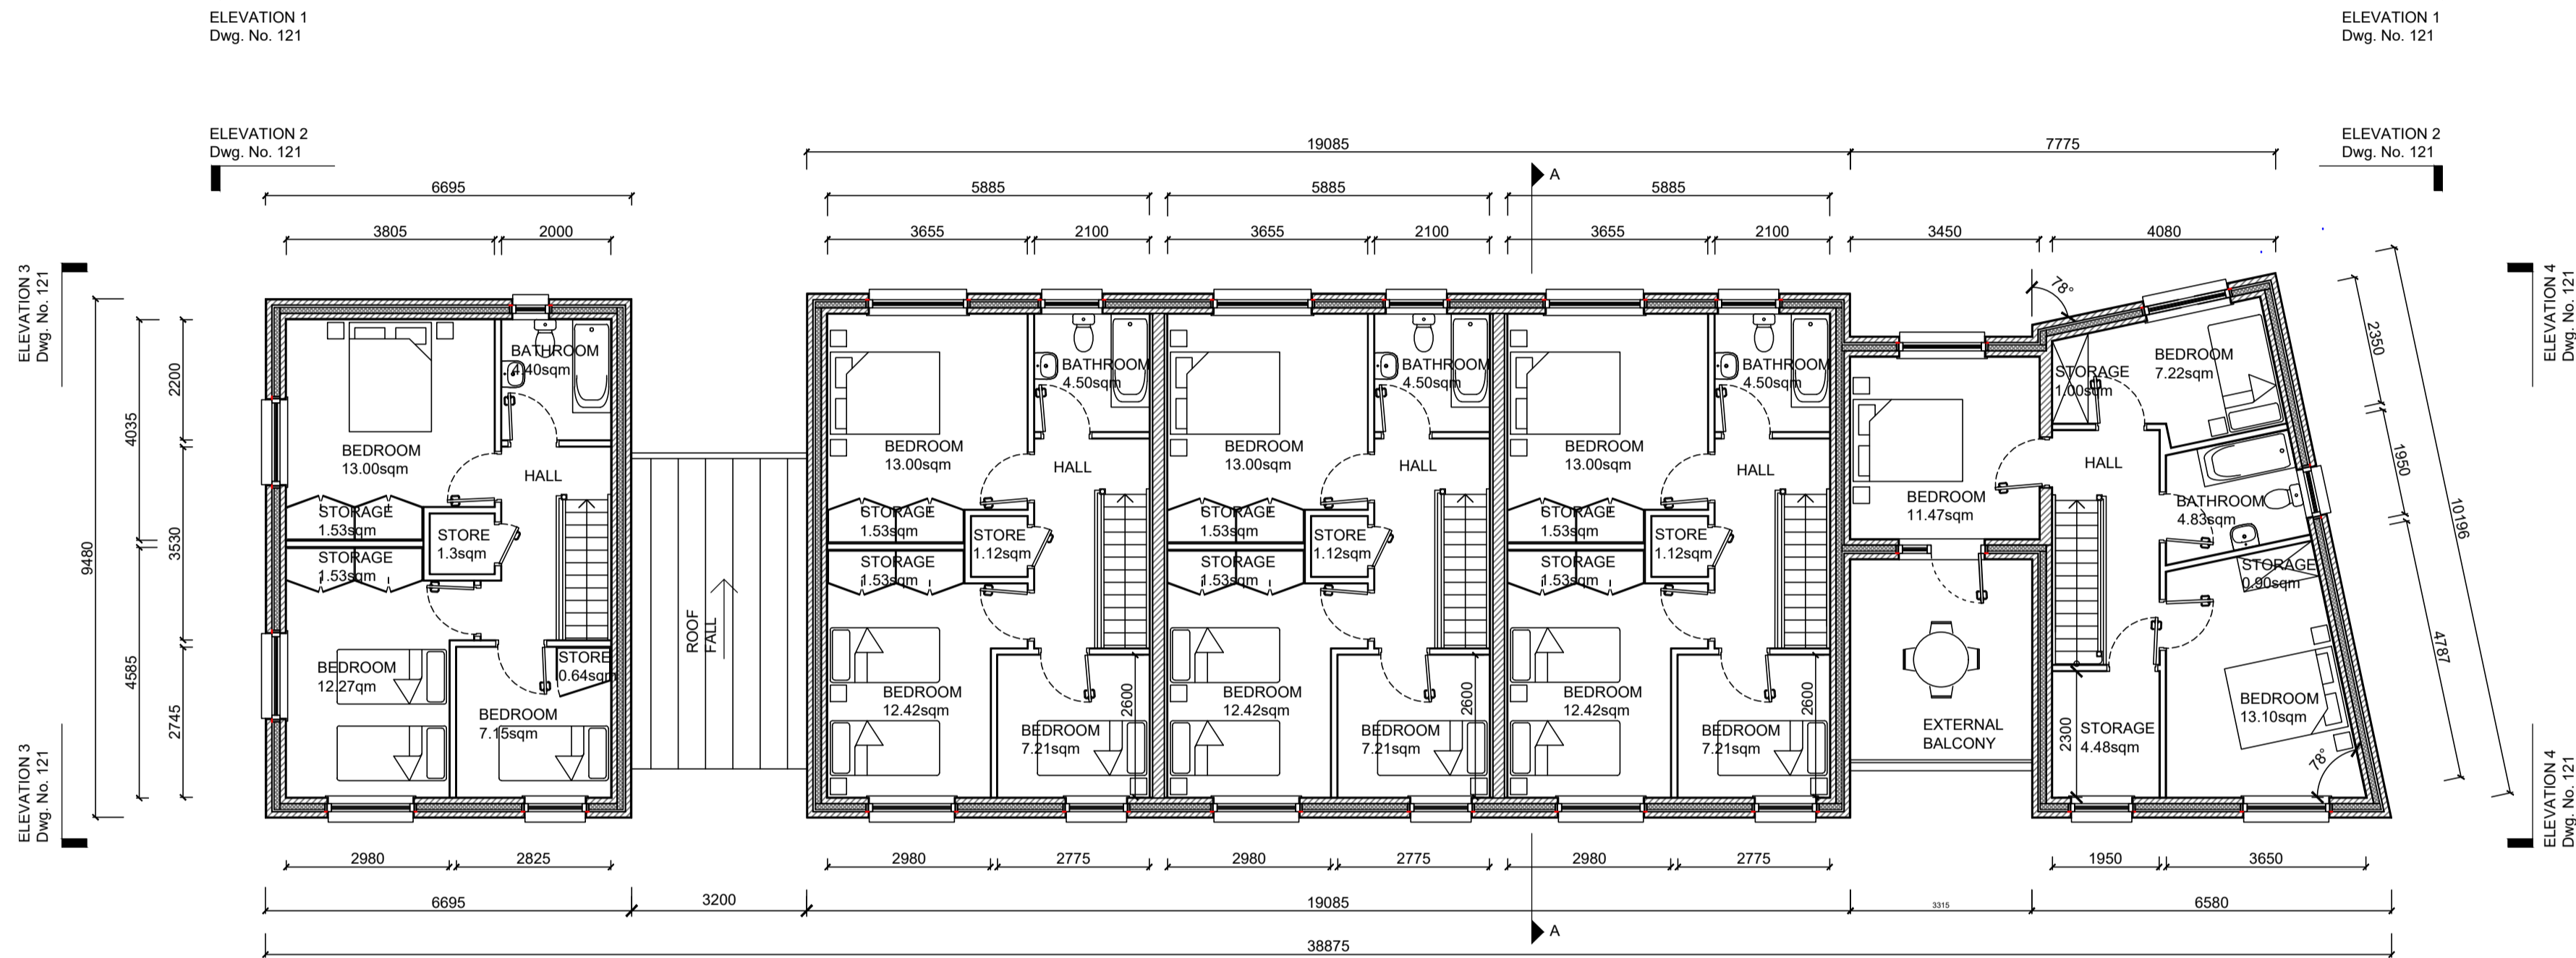

FIRST FLOOR PLAN
BLOCK 1 - HOUSE No. 1 (Type A1)
Gross Floor Area - 51.84sqm **FIRST FLOOR PLAN**
BLK 1 - HOUSE No. 2 (Type B)
Gross Floor Area - 51.9sqm **FIRST FLOOR PLAN**
BLK 1 - HOUSE No. 3 (Type B)
Gross Floor Area - 51.9sqm **FIRST FLOOR PLAN**
BLK 1 - HOUSE No. 4 (Type B)
Gross Floor Area - 51.9sqm **FIRST FLOOR PLAN**
BLOCK 1 - HOUSE No. 5 (Type A2)
Gross Floor Area - 54.27sqm

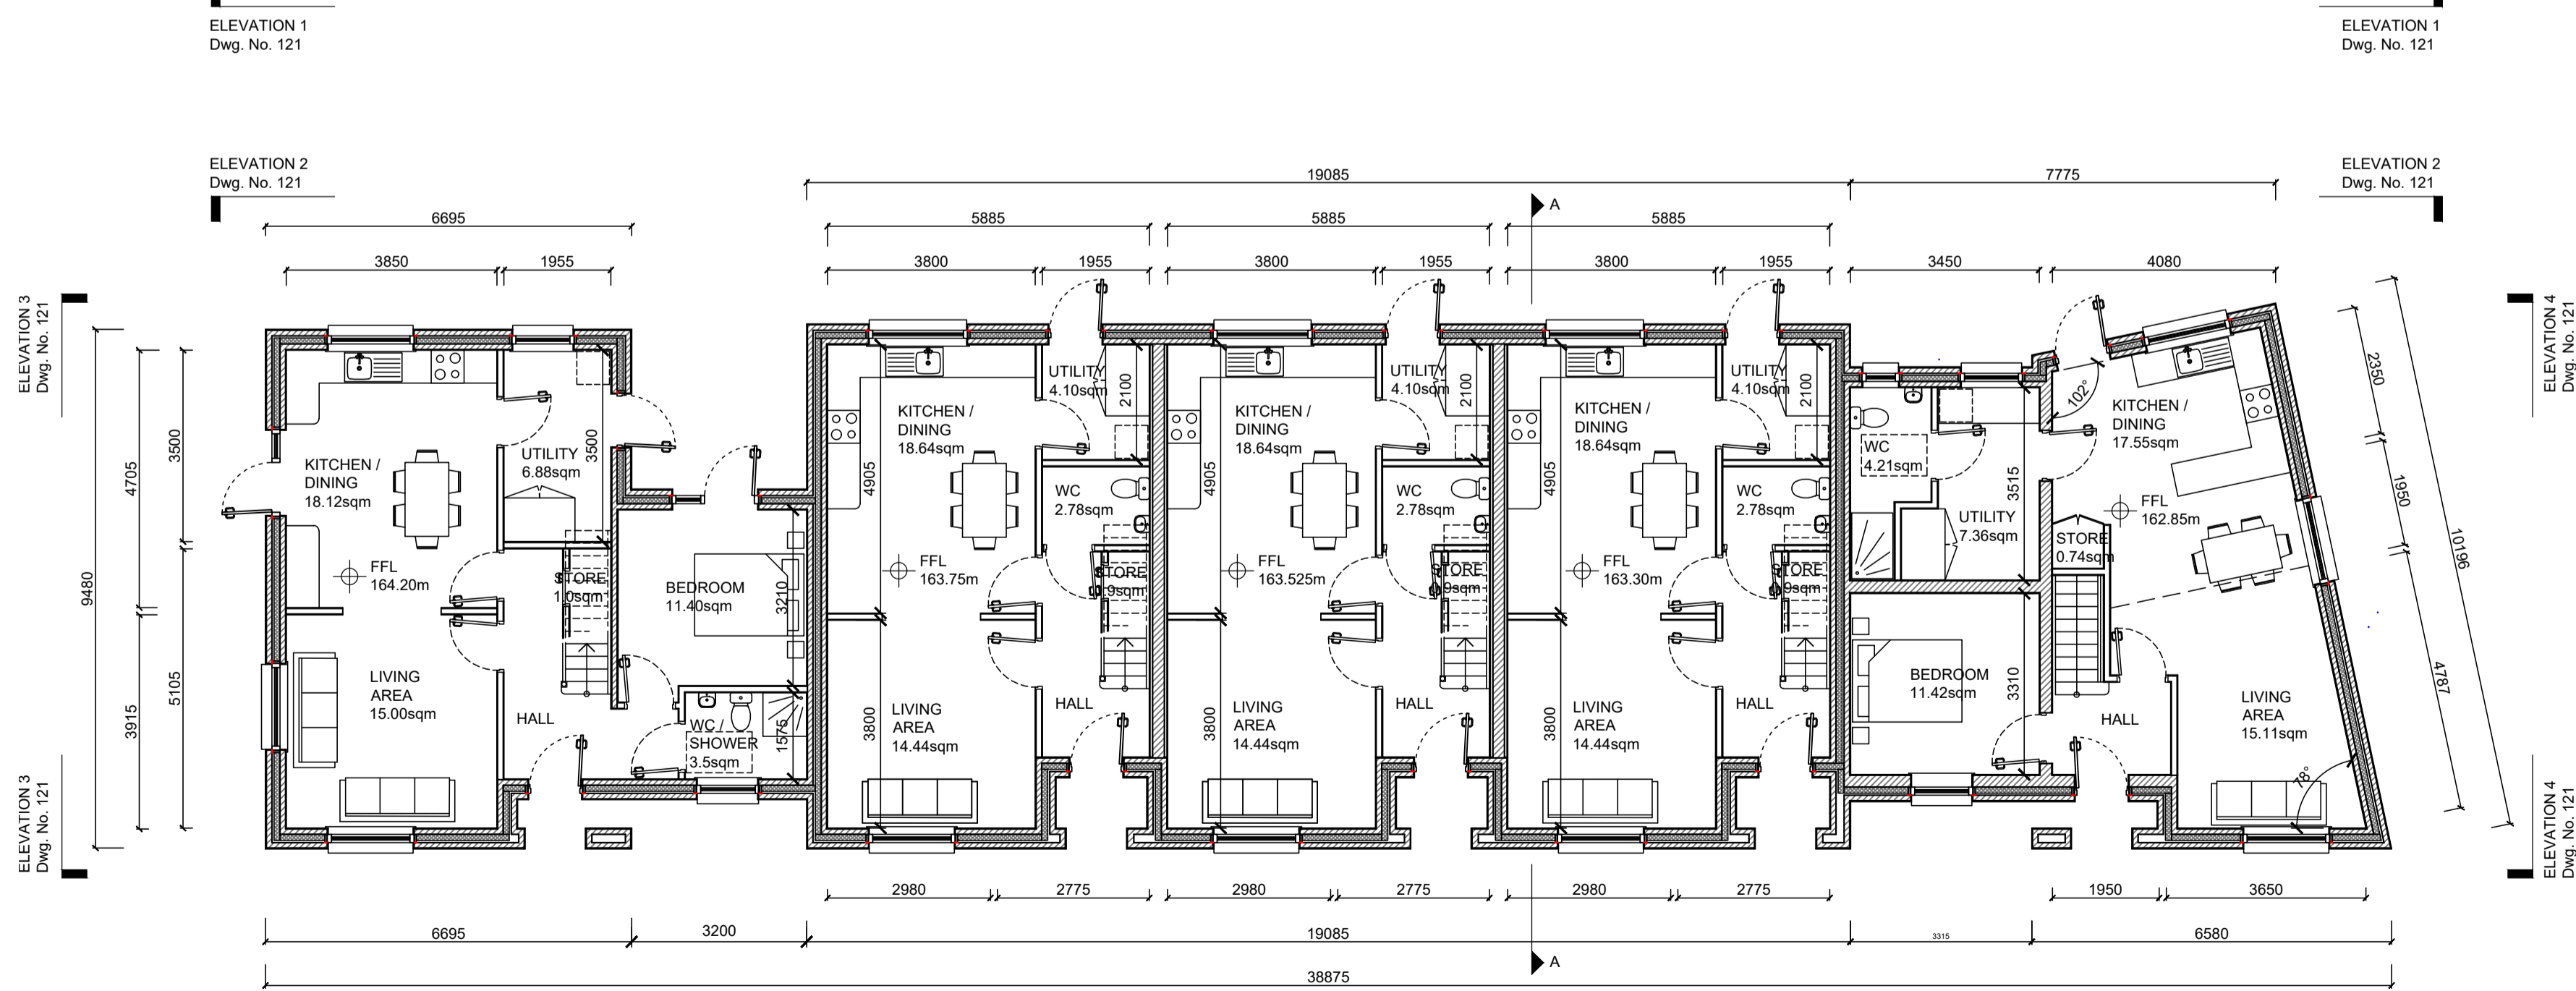

GROUND FLOOR PLAN
BLOCK 1 - HOUSE No. 1 (Type A1)
Gross Floor Area - 67.56sqm **GROUND FLOOR PLAN**
BLK 1 - HOUSE No. 2 (Type B)
Gross Floor Area - 49.2sqm **GROUND FLOOR PLAN**
BLK 1 - HOUSE No. 3 (Type B)
Gross Floor Area - 49.2sqm **GROUND FLOOR PLAN**
BLK 1 - HOUSE No. 4 (Type B)
Gross Floor Area - 49.2sqm **GROUND FLOOR PLAN**
BLOCK 1 - HOUSE No. 5 (Type A2)
Gross Floor Area - 65.86sqm

HOUSE No. HOUSE TYPE	GROSS INTERNAL FLOOR AREA:	GROSS FLOOR AREA:	AGGERGATE LIVING AREA:	AGGERGATE BEDROOM AREA:	STORAGE AREA:
HOUSE No. 1 TYPE A1	4 BED / 7 PERSON 2 STOREY HOUSE	119.40sqm	40.00sqm	43.82sqm	6sqm
HOUSE No. 2 TYPE B	3 BED / 5 PERSON 2 STOREY HOUSE	101.10sqm	37.18sqm	32.63sqm	5.08sqm
HOUSE No. 3 TYPE B	3 BED / 5 PERSON 2 STOREY HOUSE	101.10sqm	37.18sqm	32.63sqm	5.08sqm
HOUSE No. 4 TYPE B	3 BED / 5 PERSON 2 STOREY HOUSE	101.10sqm	37.18sqm	32.63sqm	5.08sqm
HOUSE No. 5 TYPE A2	4 BED / 7 PERSON 2 STOREY HOUSE	120.13sqm	40.00sqm	43.21sqm	6.22sqm

REVISIONS

NO.	DATE	REV.	BY	CHECKED	DESCRIPTION
10.12.21	02	MC	DS		ISSUED FOR PART 8 PLANNING APPLICATION
25.11.21	01	MC	DS		LCCC INTERNAL CIRCULATION ISSUE

Comhairle Cathrach & Contae Lúimnigh
Limerick City & County Council
Limerick City and County Council
Design & Delivery Services
Merchants Quay
Limerick

PROJECT:
RADHARC CILLÍN,
KILFINANE, CO. LIMERICK

STAGE:
2B - PART 8 PLANNING
DRAWING TITLE:
BLOCK 1 - GA PLANS
(HOUSE No's 1, 2, 3, 4 & 5)

DATE:	NOVEMBER 2021	DRAWING NO.:	19099-120
SCALE:	1:100 @ A1		
DRAWN:	MC	SHEET SIZE:	REVISION:
CHECKED:	DS	A1	02
JOB NO.:	19099		
FILE NAME:	-		