




KEYPLAN

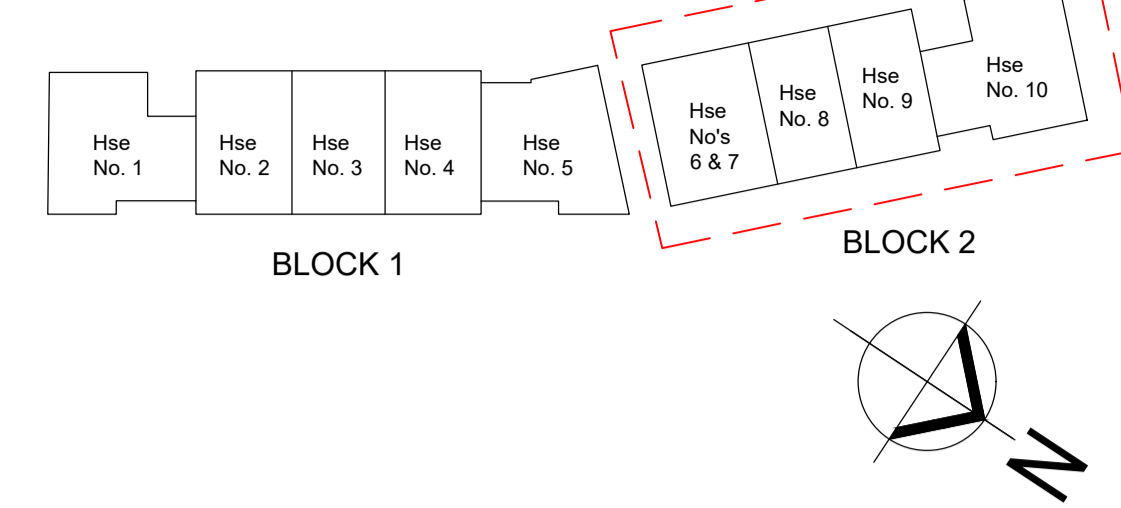


COPYRIGHT:
The design and details shown on this drawing are applicable to their project only and may not be reproduced in whole or in part or be used for any other project or purpose without the written permission of Limerick City and County Council with whom copyright resides.
DO NOT SCALE from this drawing. Use figured dimensions.
Contractor to check all dimensions on site prior to commencement of works. Any discrepancies are to be referred to the ARCHITECT.

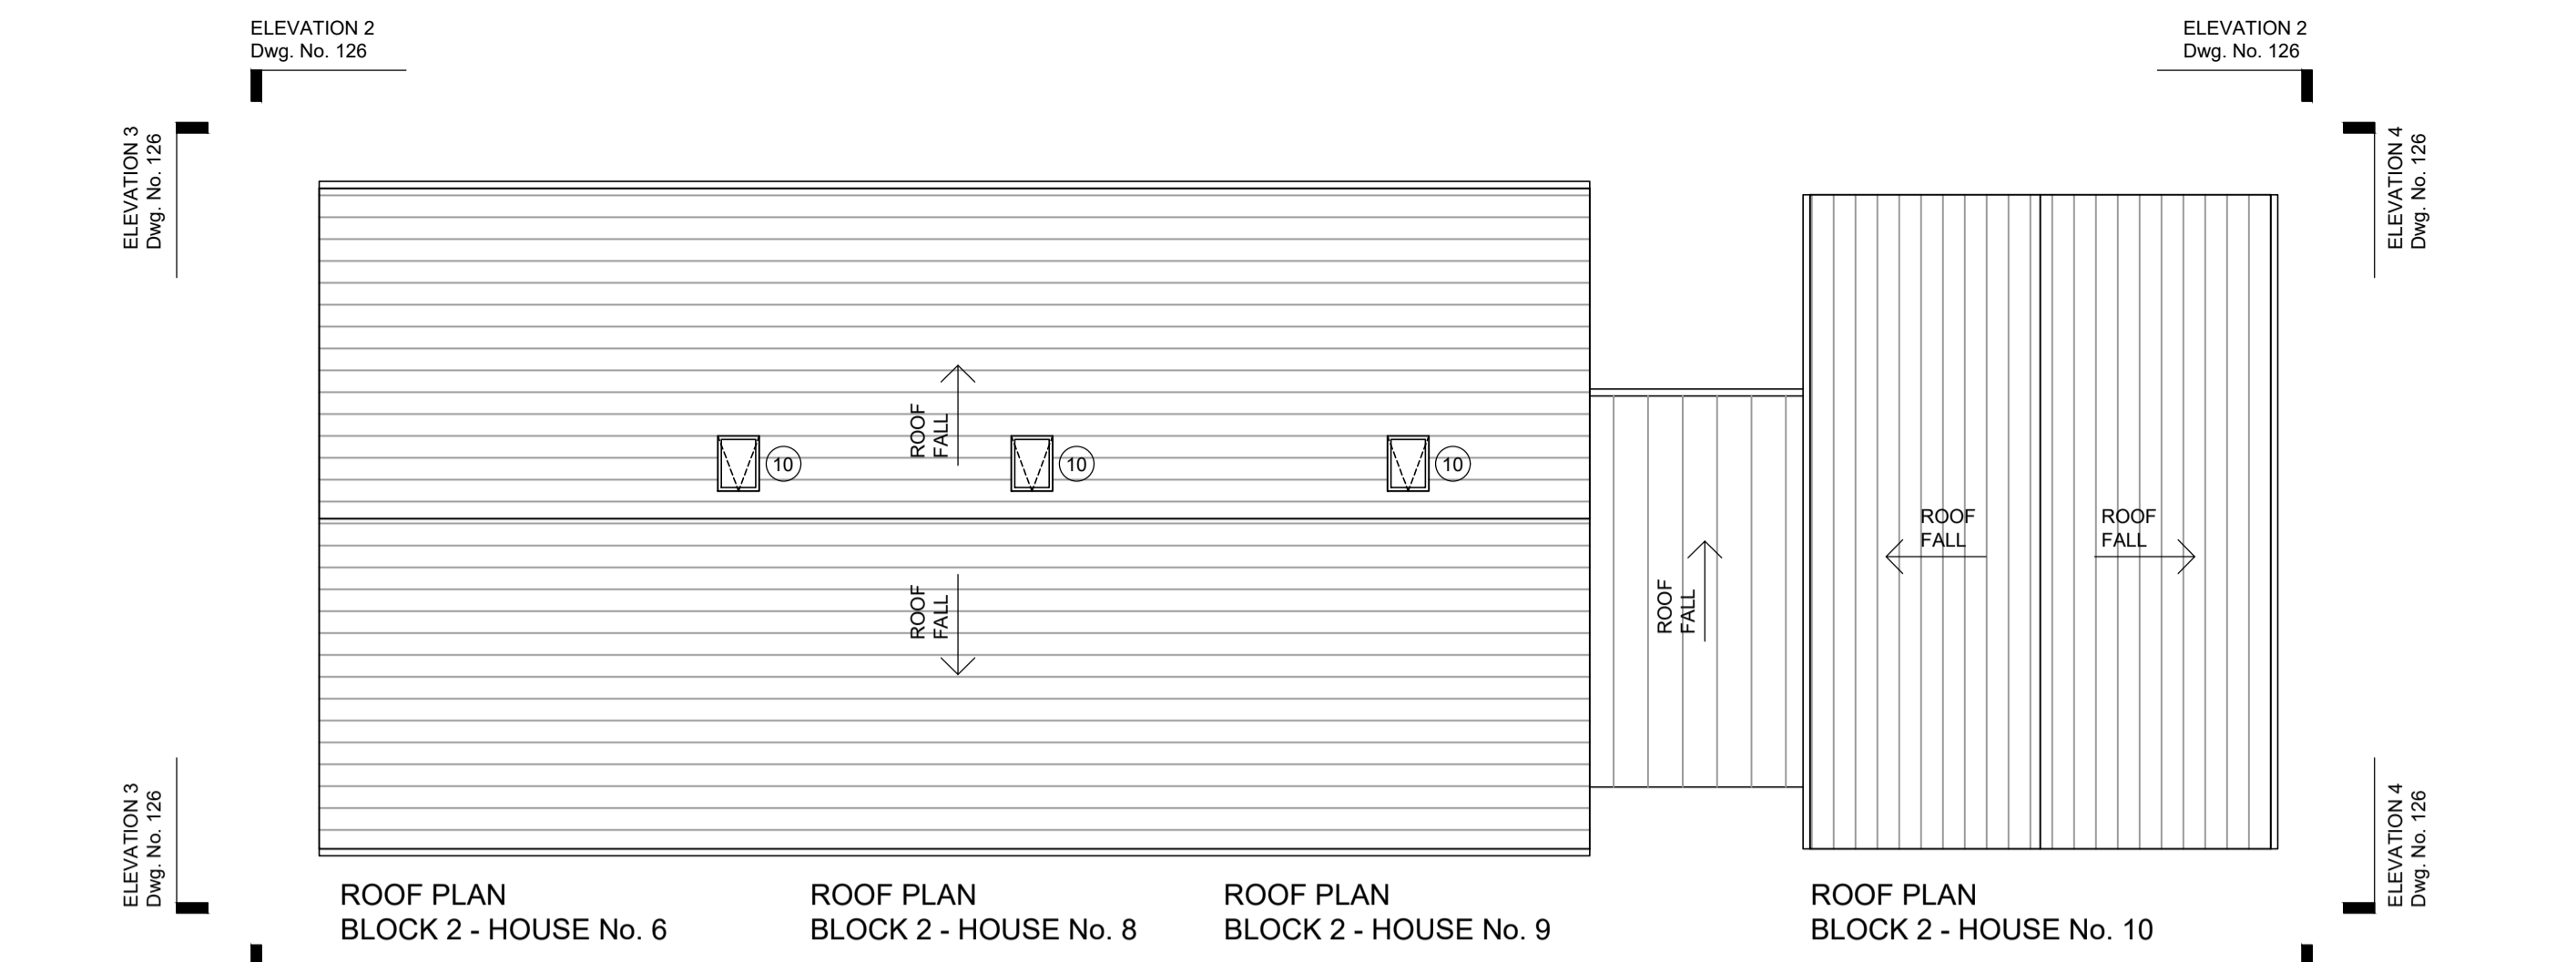

ROOF PLAN BLOCK 2 - HOUSE No. 6 ROOF PLAN BLOCK 2 - HOUSE No. 8 ROOF PLAN BLOCK 2 - HOUSE No. 9 ROOF PLAN BLOCK 2 - HOUSE No. 10

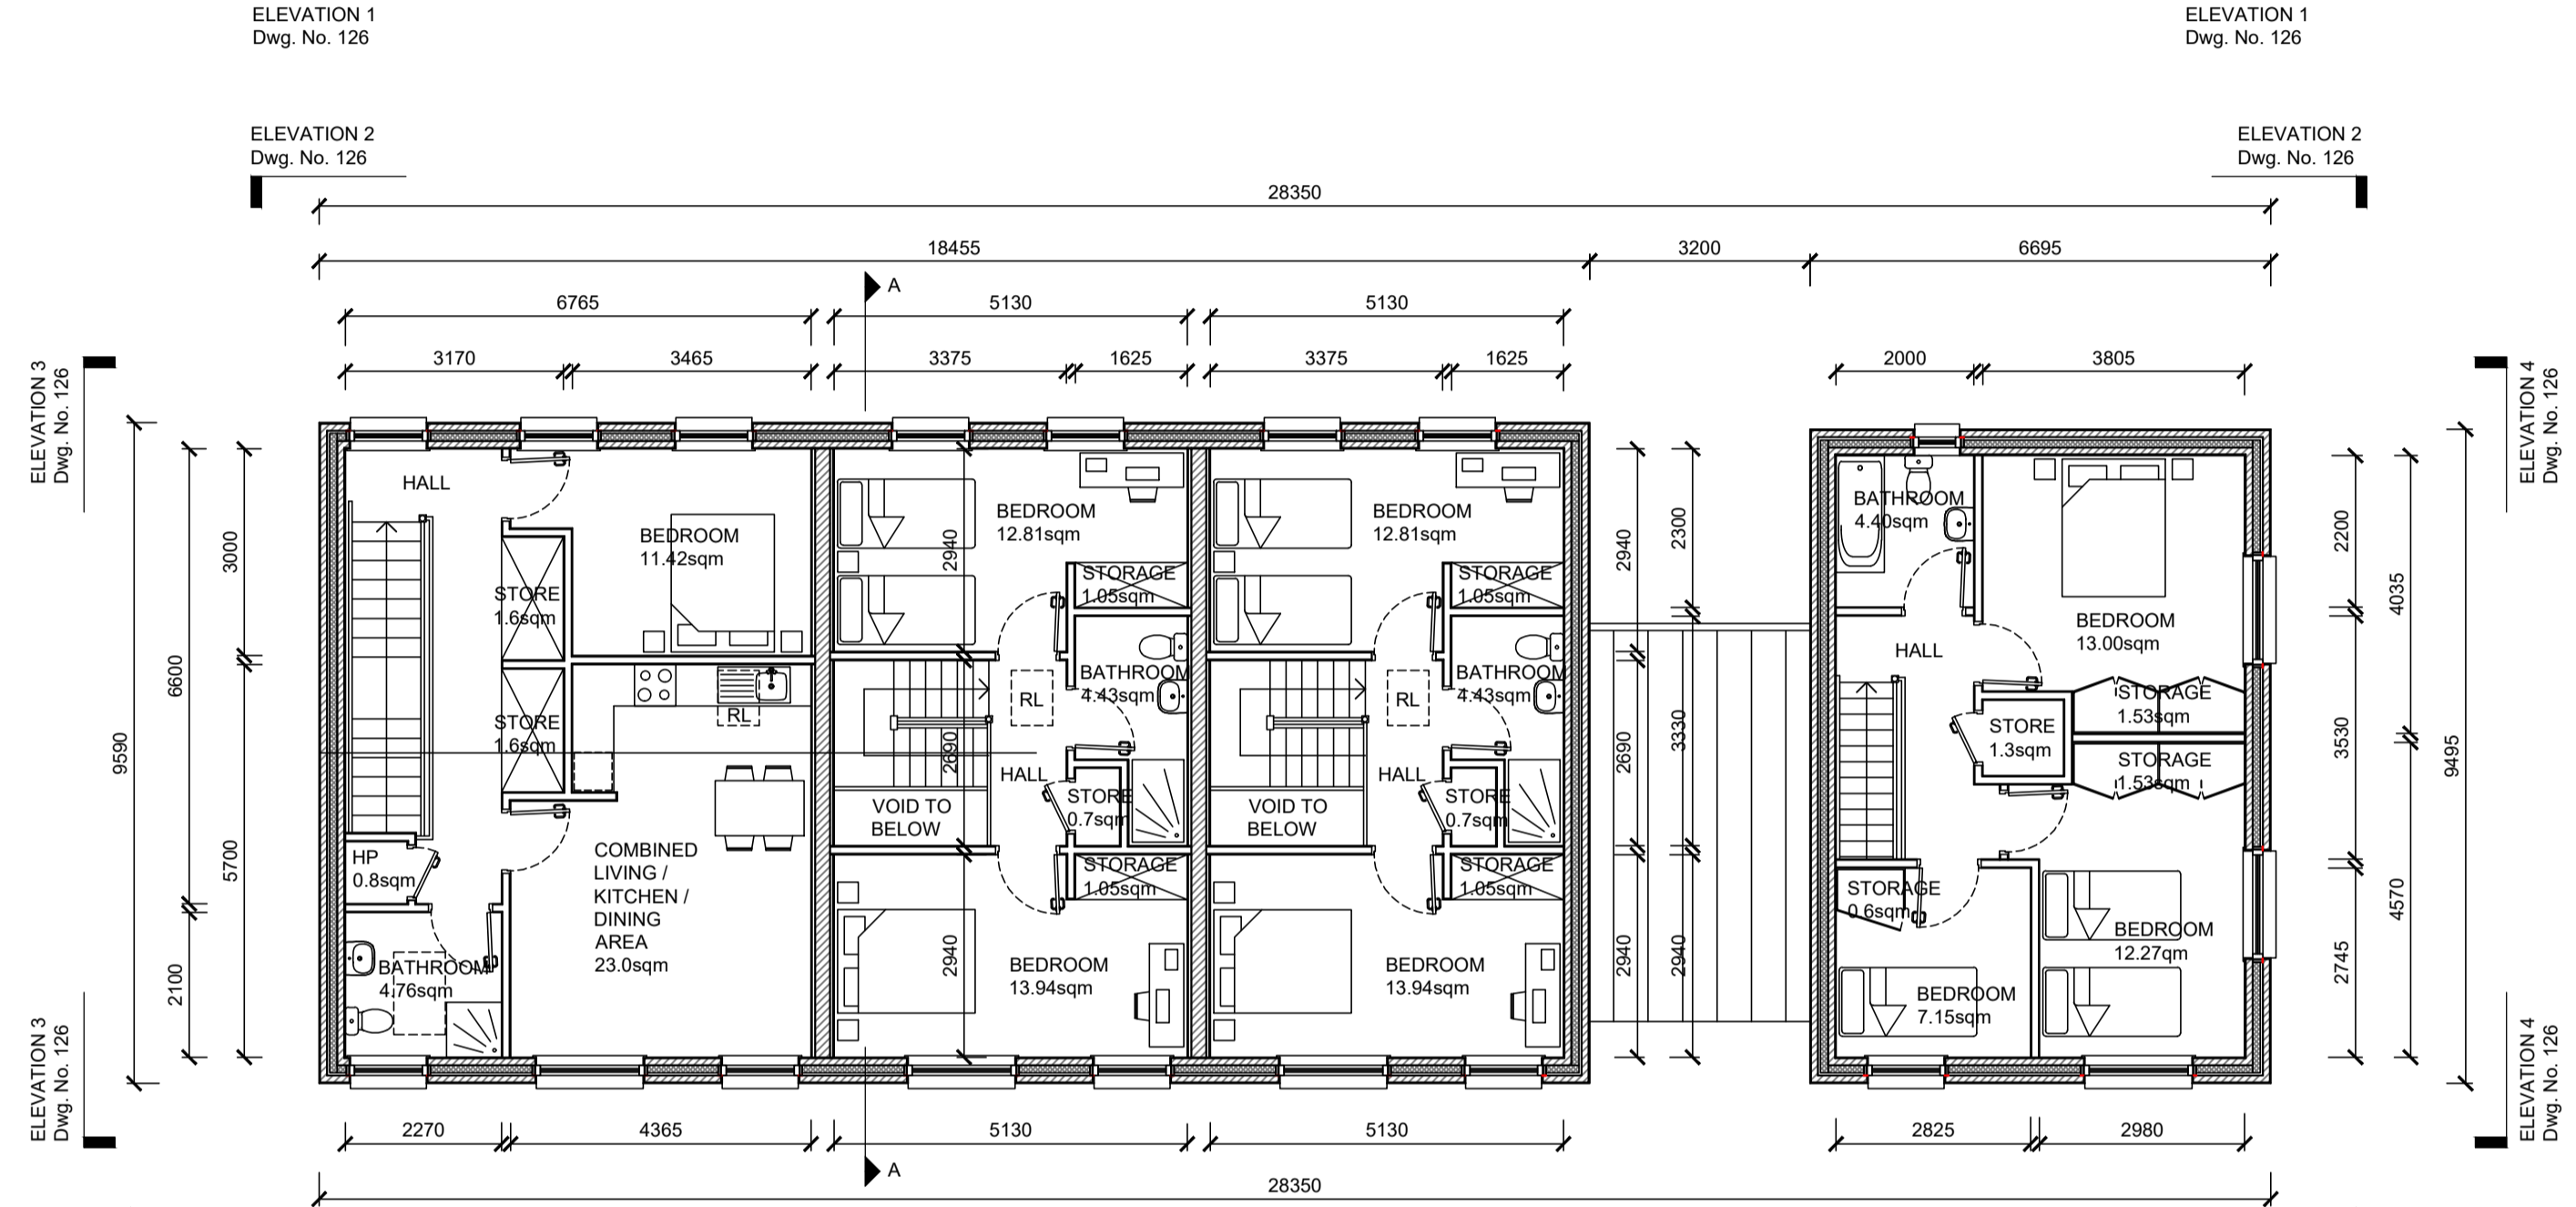

FIRST FLOOR PLAN BLOCK 2 - HOUSE No. 6 (Type D2) Gross Floor Area - 47.09sqm
 FIRST FLOOR PLAN BLOCK 2 - HOUSE No. 8 (Type C) Gross Floor Area - 45.29sqm
 FIRST FLOOR PLAN BLOCK 2 - HOUSE No. 9 (Type C) Gross Floor Area - 45.29sqm
 FIRST FLOOR PLAN BLOCK 2 - HOUSE No. 10 (Type A1) Gross Floor Area - 51.84sqm

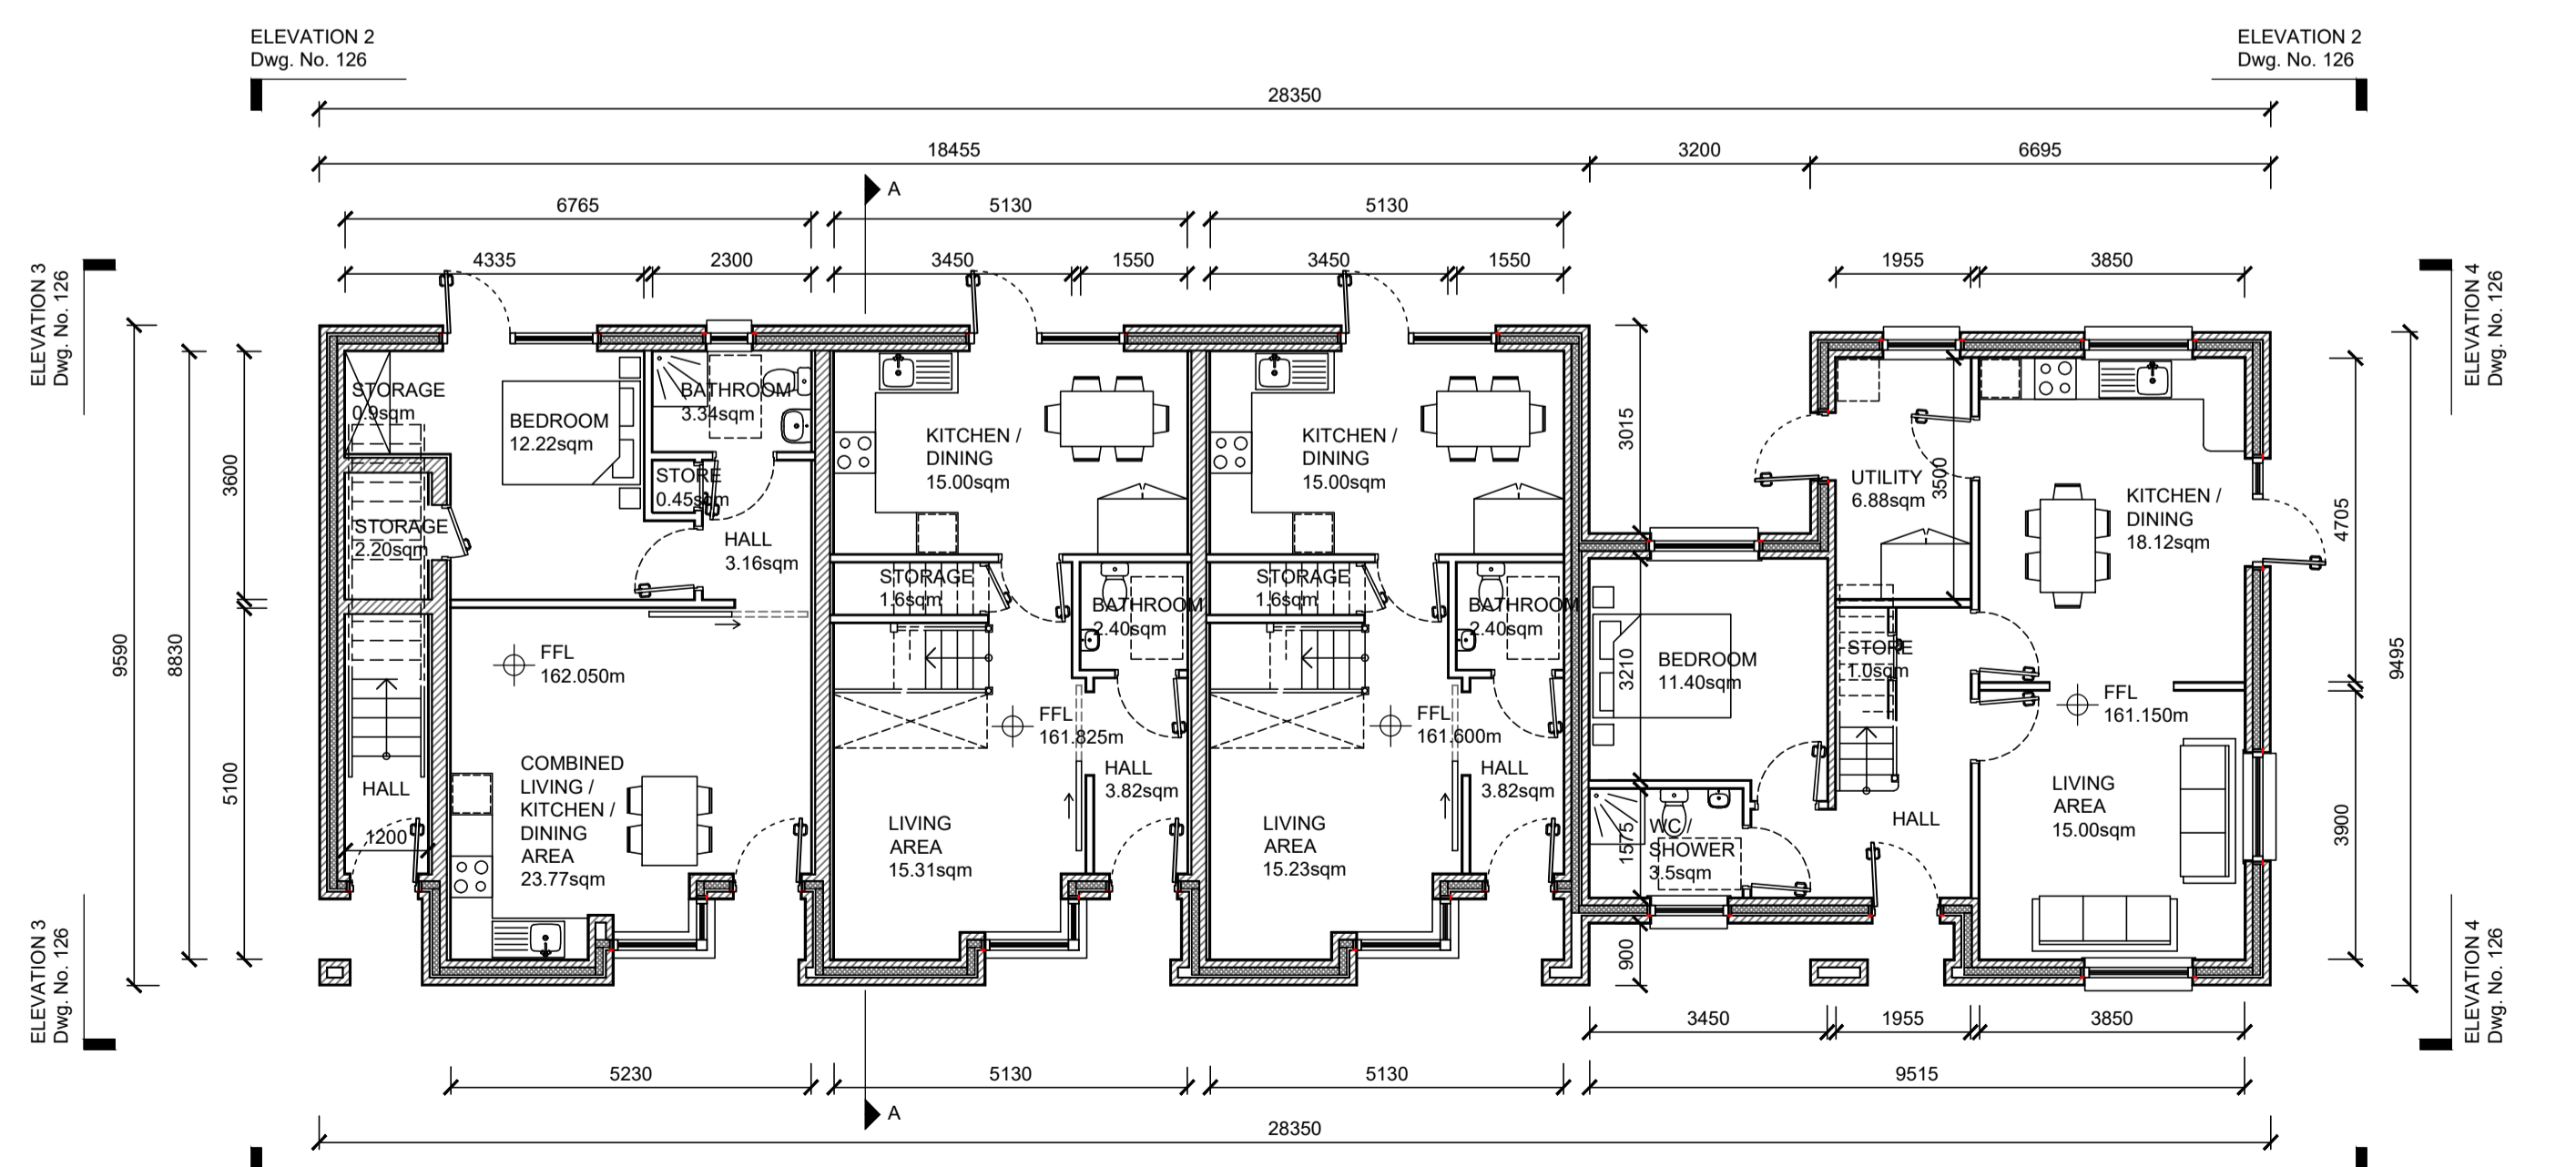

GROUND FLOOR PLAN BLOCK 2 - HOUSE No. 7 (Type D1) Gross Floor Area - 48.80sqm
 GROUND FLOOR PLAN BLOCK 2 - HOUSE No. 8 (Type C) Gross Floor Area - 42.40sqm
 GROUND FLOOR PLAN BLOCK 2 - HOUSE No. 9 (Type C) Gross Floor Area - 42.32sqm
 GROUND FLOOR PLAN BLOCK 2 - HOUSE No. 10 (Type A1) Gross Floor Area - 67.56sqm
 GROUND FLOOR PLAN BLOCK 2 - HOUSE No. 6 (Type D2) (Stairwell to First Floor)

HOUSE No. / HOUSE TYPE	GROSS INTERNAL FLOOR AREA	GROSS FLOOR AREA	AGGREGATE LIVING AREA	AGGREGATE BEDROOM AREA	STORAGE AREA
HOUSE No. 6 TYPE D2	1 BED / 2 PERSON APARTMENT (FIRST FLOOR LEVEL)	47.09sqm (EXCLUDING STAIR TO GROUND LEVEL)	23.00sqm	11.42sqm	3.20sqm
HOUSE No. 7 TYPE D1	1 BED / 2 PERSON APARTMENT (GROUND FLOOR)	48.80sqm	23.77sqm	12.22sqm	3.55sqm
HOUSE No. 8 TYPE C	2 BED / 4 PERSON 2 STOREY HOUSE	87.69sqm	30.31sqm	26.75sqm	4.40sqm
HOUSE No. 9 TYPE C	2 BED / 4 PERSON 2 STOREY HOUSE	87.69sqm	30.23sqm	26.75sqm	4.40sqm
HOUSE No. 10 TYPE A1	4 BED / 7 PERSON 2 STOREY HOUSE	119.40sqm	40.00sqm	43.82sqm	6sqm

REVISIONS

DATE	REV.	BY	CHECKED	DESCRIPTION
10.12.21	02	MC	DS	ISSUED FOR PART 8 PLANNING APPLICATION
25.11.21	01	MC	DS	LCCC INTERNAL CIRCULATION ISSUE



Limerick City and County Council
 Design & Delivery Services
 Merchants Quay
 Limerick

PROJECT: RADHARC CILLÍN, KILFINANE, CO. LIMERICK

STAGE: 2B - PART 8 PLANNING

DRAWING TITLE: BLOCK 2 - GA PLANS (HOUSE No's 6, 7, 8, 9 & 10)

DATE: NOVEMBER 2021	DRAWING NO: 19099-125
SCALE: 1:100 @ A1	
DRAWN: MC	
CHECKED: DS	SHEET SIZE: A1
JOB NO: 19099	REVISION: 02
FILE NAME: -	