



ROOF PLAN
HOUSE TYPE A

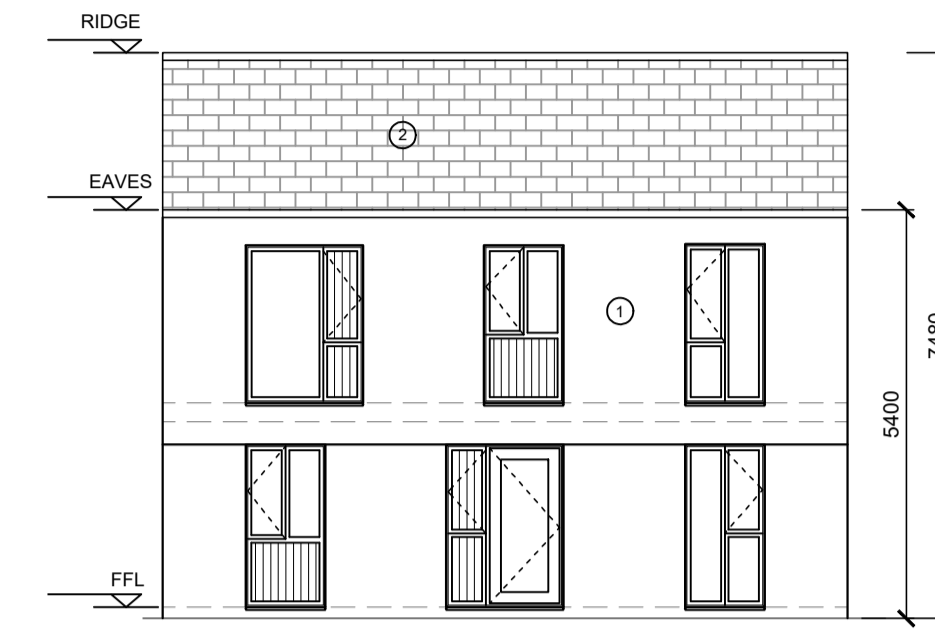


FRONT ELEVATION
HOUSE TYPE A




SIDE ELEVATION
HOUSE TYPE A

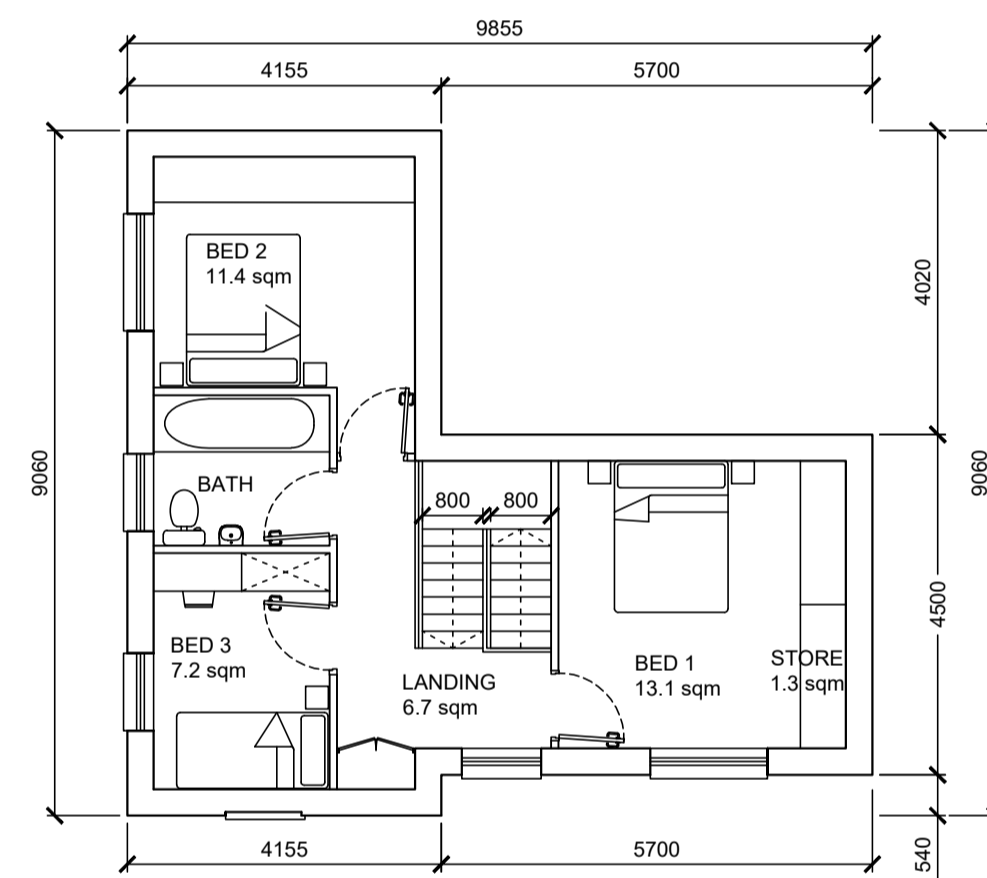


FIRST FLOOR PLAN
AREA = 50.5 sqm
HOUSE TYPE A

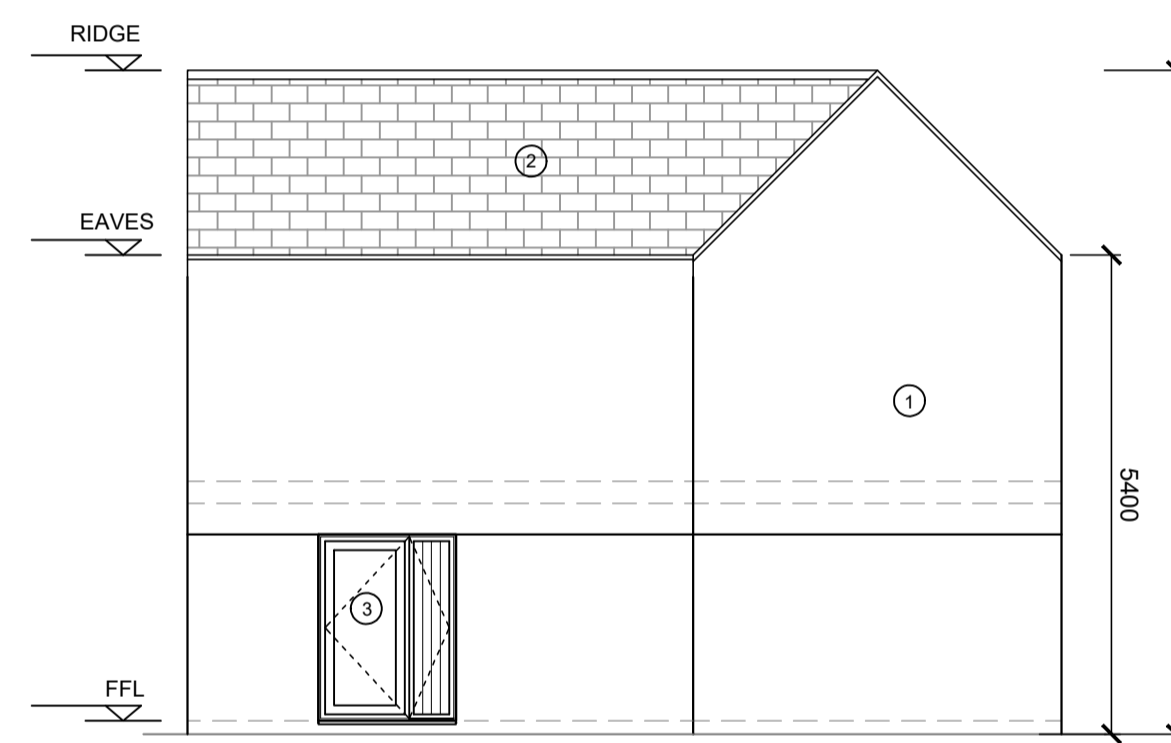

REAR ELEVATION
HOUSE TYPE A

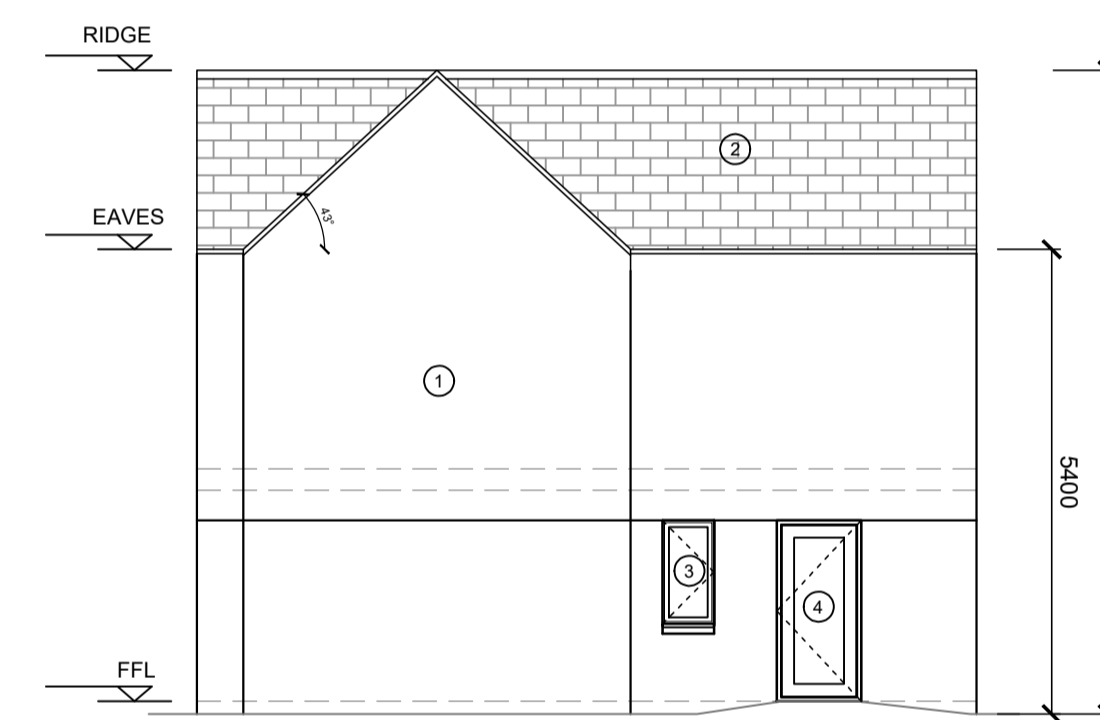

SIDE ELEVATION
HOUSE TYPE A

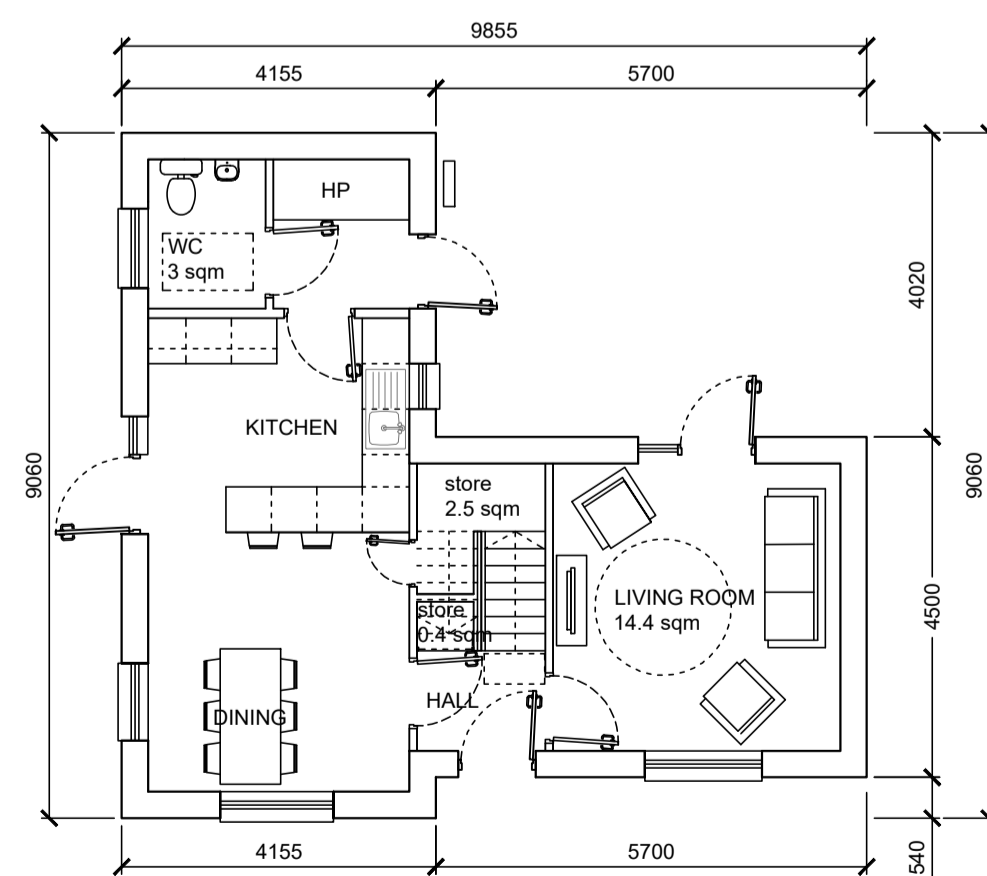

GROUND FLOOR PLAN
AREA = 50.5 sqm
HOUSE TYPE A

AREA SCHEDULE HOUSE TYPE C	GROSS FLOOR AREA (M²)	MINIMUM MAIN LIVING ROOM AREA (M²)	AGGREGATE LIVING AREA (M²)	AGGREGATE BEDROOM AREA (M²)	STORAGE AREA (M²)
'Quality Housing for Sustainable Communities', Target Floor Areas 3 Bed/ 5P House (2 Storey)	92	13	34	32	5
House Type A	101	14.4	36.4	32	5.1

FINISHES SCHEDULE
1. SELECTED RENDER FINISH
2. ROOF FINISH - FIBRE CEMENT SLATE
3. SELECTED ALUCLAD TIMBER WINDOWS
4. SELECTED ALUCLAD TIMBER DOORS

REVISIONS

DATE	REV.	BY	CHECKED	DESCRIPTION



Limerick City and County Council
LA Housing Construction + Maintenance
Merchants Quay
Limerick

PROJECT:
CHURCH GLEN HOUSING,
BALLYLANDERS,
CO. LIMERICK.

STAGE:
PART 8 - PLANNING

DRAWING TITLE:
HOUSE TYPE A
GA DRAWINGS

DATE: JAN 2021	DRAWING NO: 19092-130
SCALE: 1:100 @ A1	
DRAWN: DS	
CHECKED: DS	SHEET SIZE: A1
JOB NO: 19092	REVISION: *
FILE NAME:	