



 

 



 

 
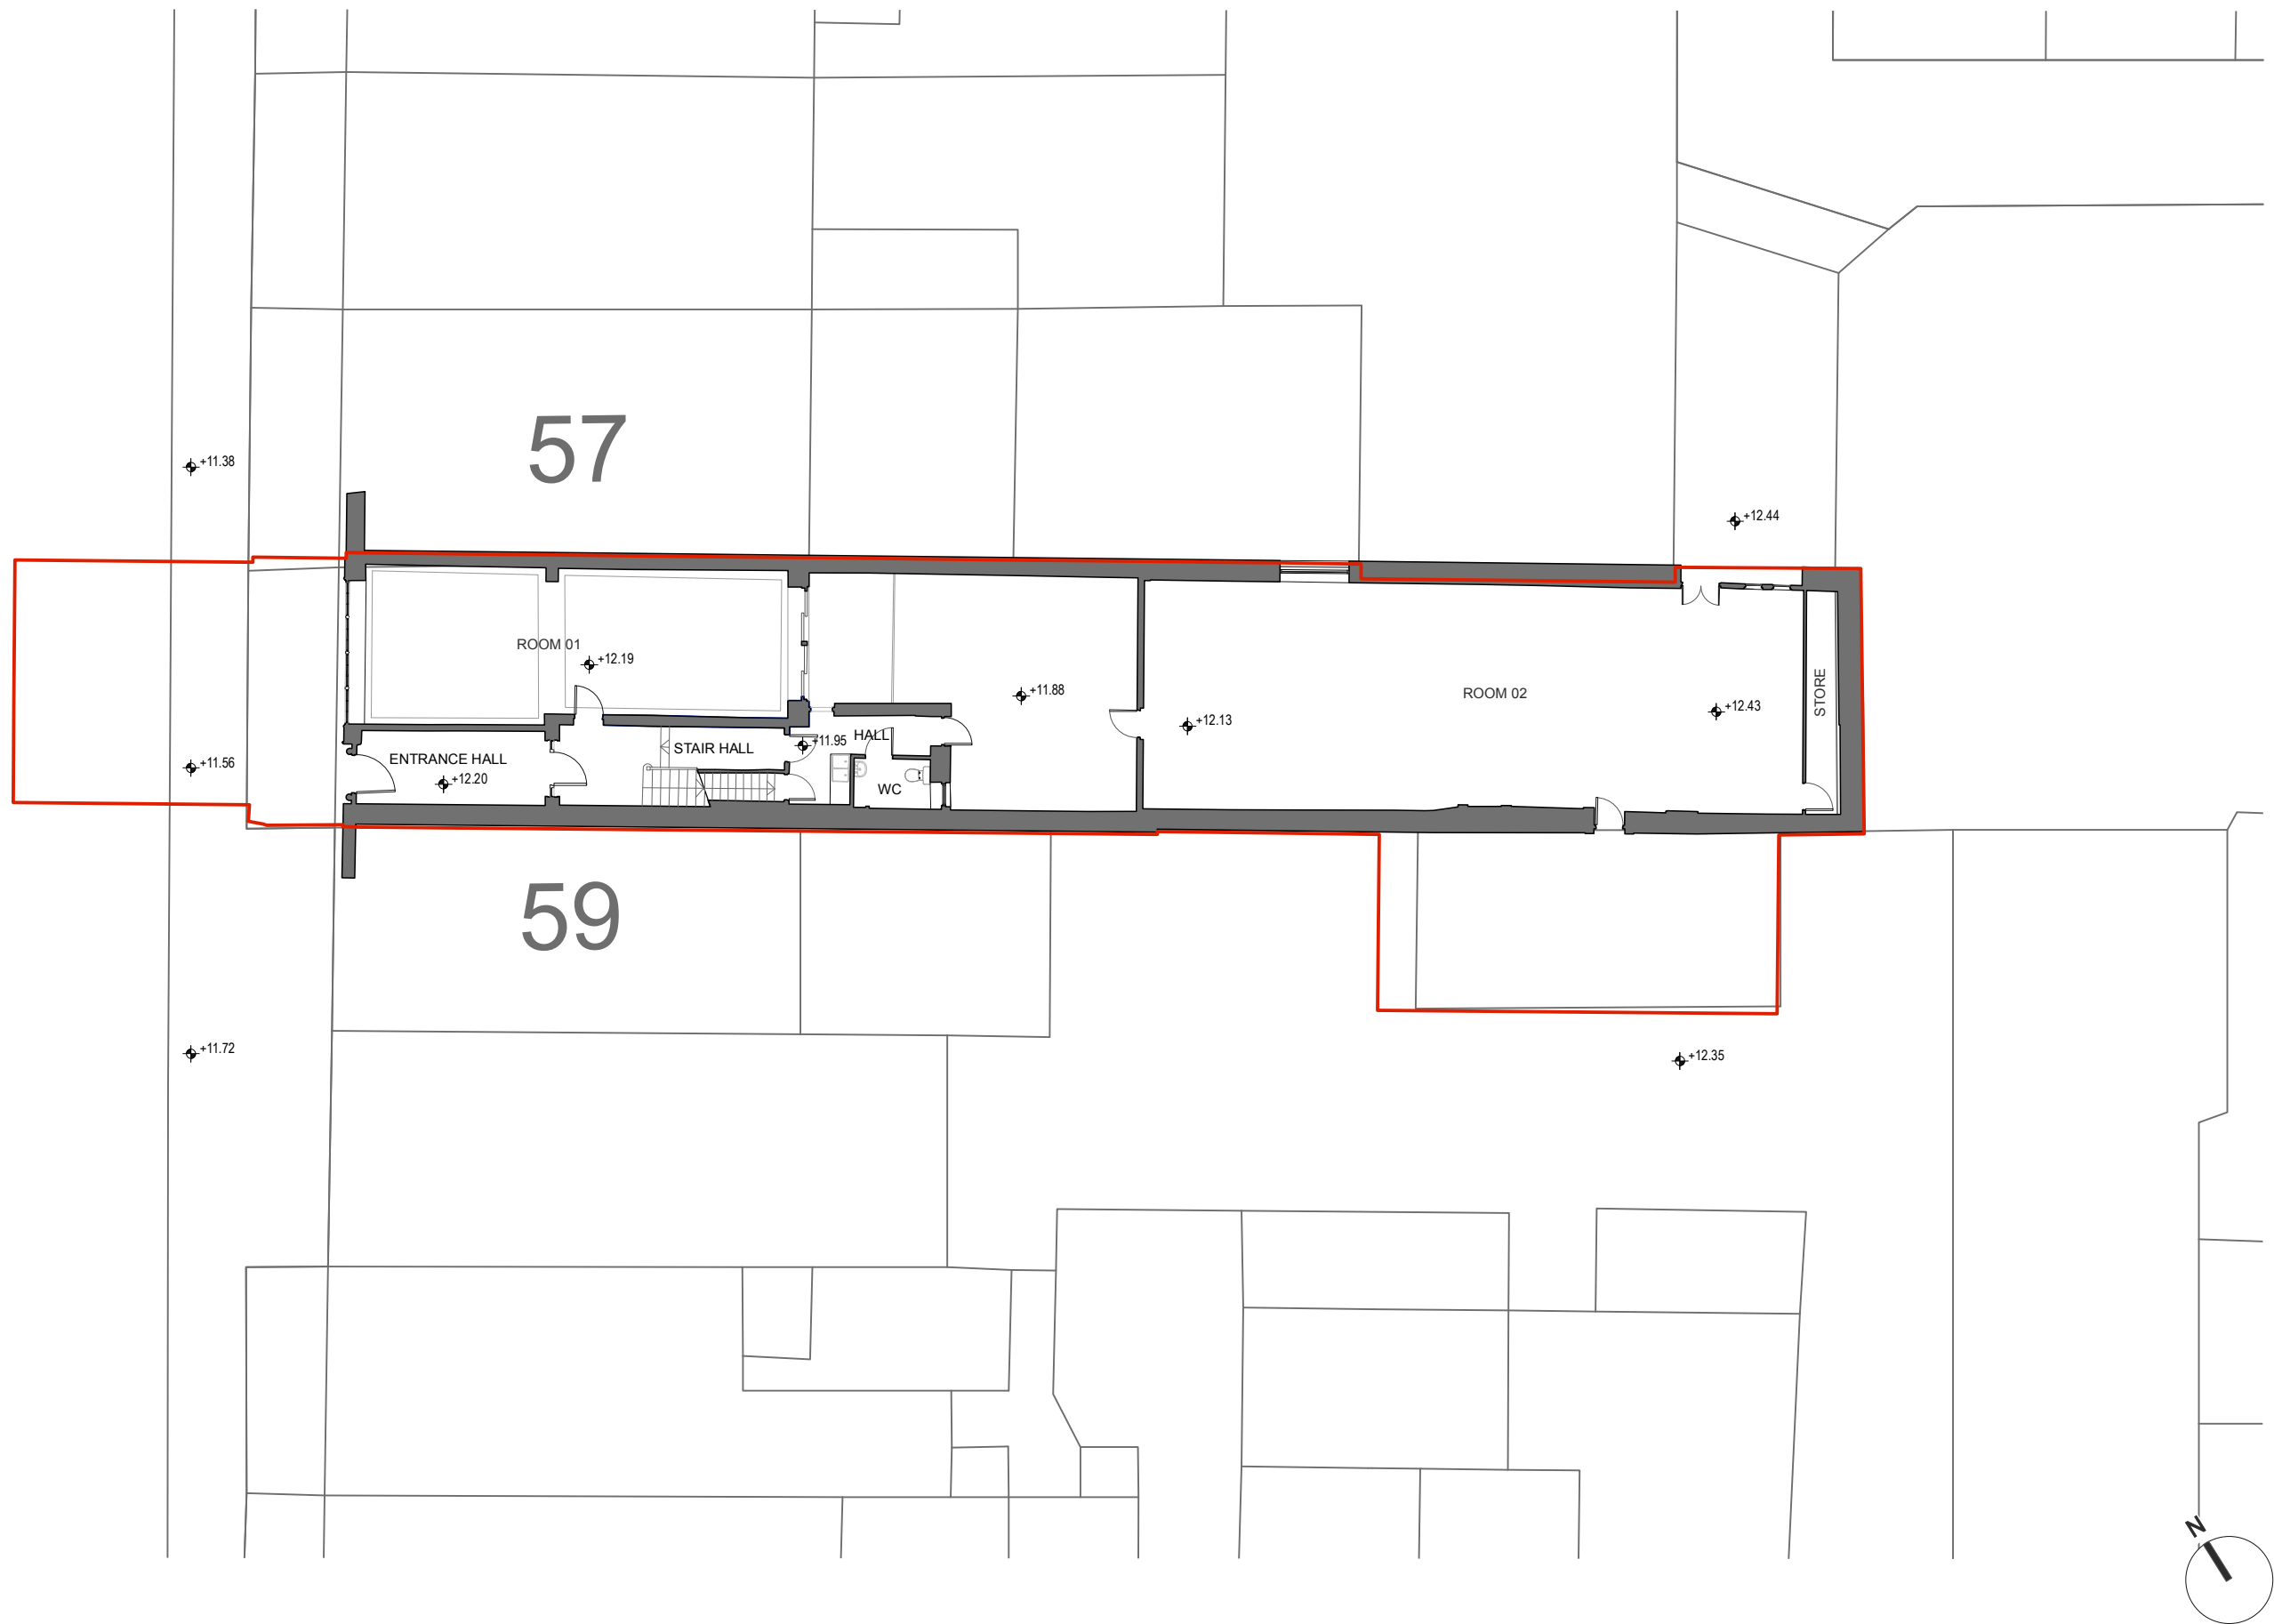


LEGEND & GENERAL INFORMATION

DRAWINGS TO BE READ IN CONJUNCTION WITH STRUCTURAL ENGINEERS DETAILS AND SPECIFICATIONS

-  GROUND / FLOOR LEVEL INDICATOR
-  SECTION LINE INDICATOR
-  REVISION BOX INDICATOR
-  BLOCKWORK
-  BRICKWORK
-  REINFORCED CONCRETE
-  DAMP PROOF COURSE
-  DETAIL INDICATOR
-  LEVEL INDICATOR
-  CEILING LEVEL INDICATOR
-  WINDOW NO.- REFER TO SCHEDULES
-  DOOR NO. - REFER TO SCHEDULES
-  ROOFLIGHT NO. - REFER TO SCHEDULES

SHOP DRAWINGS TO BE ISSUED TO ARCHITECT FOR APPROVAL, PRIOR TO FABRICATION.



REVISIONS	STATUS				DRAWN	CHECKED
A	12/02/21	FI	FOR INFORMATION		CF	PK
B	03/09/21	FI	FOR INFORMATION		CF	PK
C	15/12/22	FA	PART 8 PLANNING APPROVAL		KMS	PK

PROJECT: 58 O'CONNELL STREET - LIMERICK GEORGIAN HOUSING			
DRAWING: EXISTING SITE LAYOUT PLAN - GROUND FLOOR PLAN			
JOB NO:	2038	CLIENT:	LIMERICK CITY AND COUNTY COUNCIL
DATE:	DEC '22	SCALE:	1:200 (A3)
PAUL KEOGH ARCHITECTS, CATHEDRAL COURT, NEW ST., DUBLIN 8.			
TEL NO: 01 6791551 FAX NO: 01 6793476 E-MAIL: info@pka.ie			
DRAWING NO.: 2038 / SV / 005 / C			

STATUS : PR - PRELIMINARY ISSUE; FI - FOR INFORMATION; FA - FOR APPROVAL; FP - FOR PRICING; FC - FOR CONSTRUCTION

NOTIFY ARCHITECT OF ANY DISCREPANCIES - CHECK DIMENSIONS ON SITE - DO NOT SCALE. USE FIGURED DIMENSIONS ONLY - COPYRIGHT RESERVED - PAUL KEOGH ARCHITECTS ©

