


LEGEND & GENERAL INFORMATION

DRAWINGS TO BE READ IN CONJUNCTION WITH STRUCTURAL ENGINEERS DETAILS AND SPECIFICATIONS

- GROUND / FLOOR LEVEL INDICATOR
- SECTION LINE INDICATOR
- REVISION BOX INDICATOR
- BLOCKWORK
- BRICKWORK
- REINFORCED CONCRETE
- DAMP PROOF COURSE
- DETAIL INDICATOR
- LEVEL INDICATOR
- CEILING LEVEL INDICATOR
- WINDOW NO. - REFER TO SCHEDULES
- DOOR NO. - REFER TO SCHEDULES
- ROOFLIGHT NO. - REFER TO SCHEDULES

SHOP DRAWINGS TO BE ISSUED TO ARCHITECT FOR APPROVAL, PRIOR TO FABRICATION.

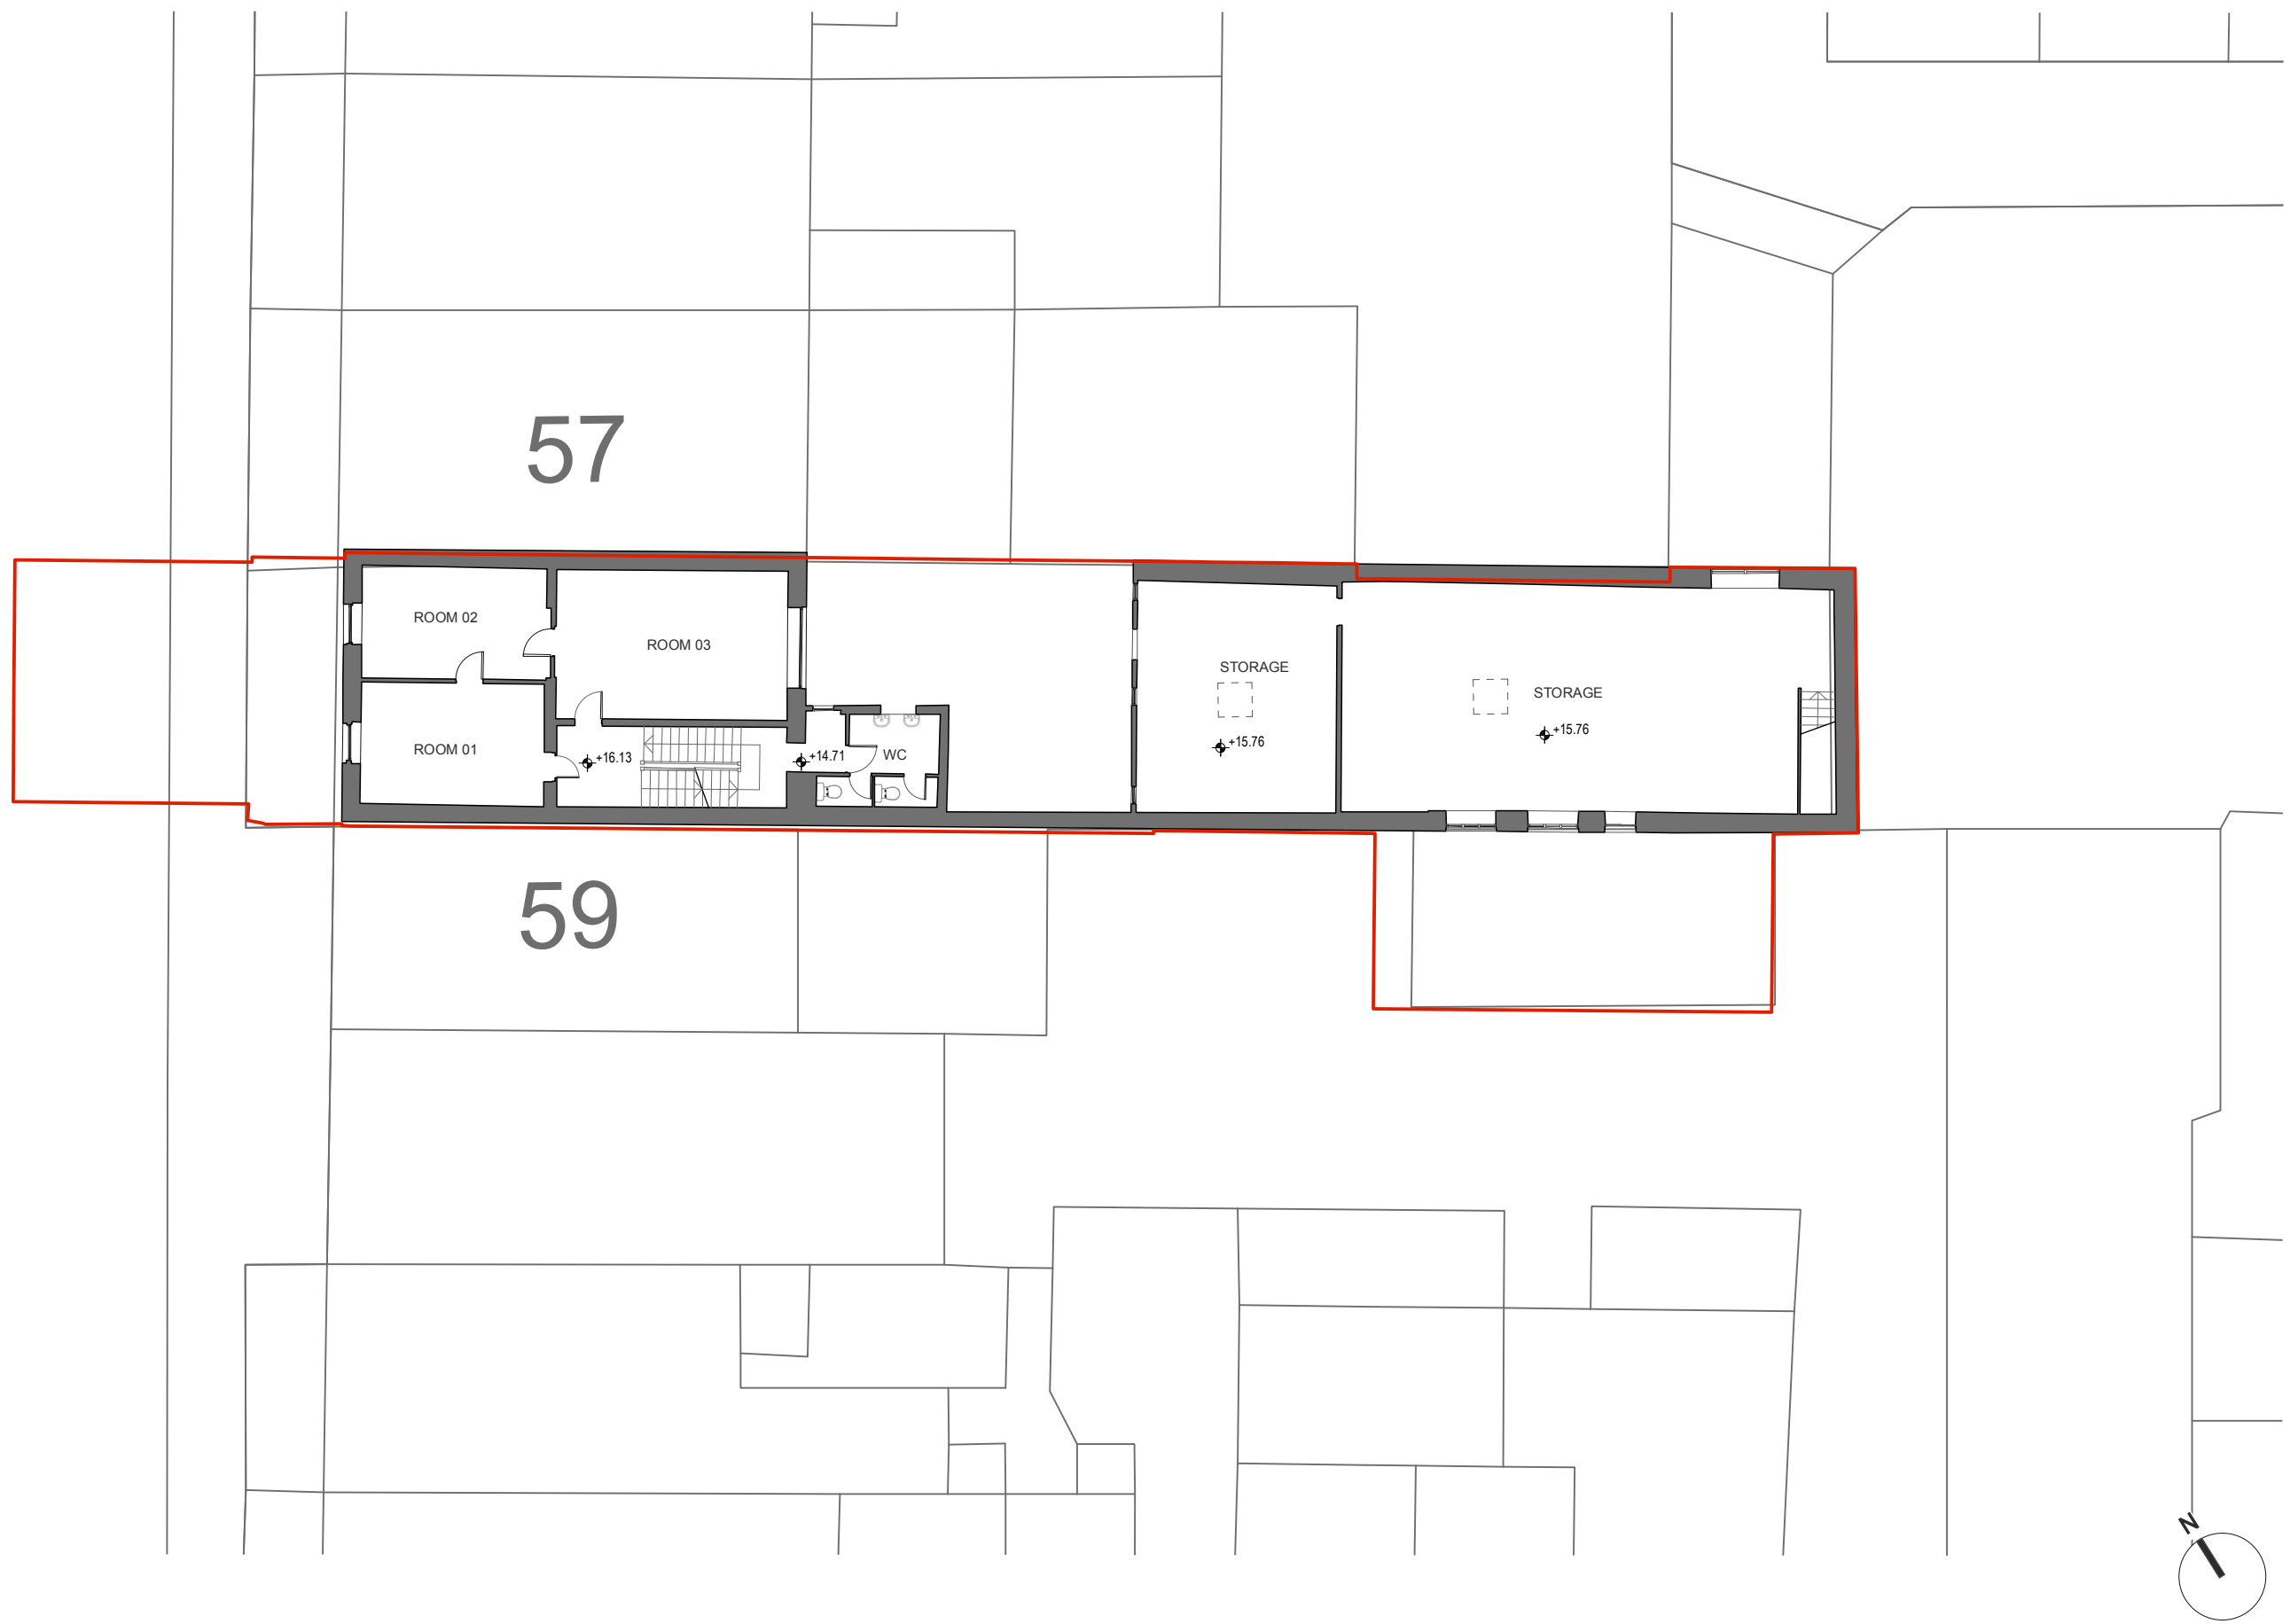

REVISIONS	DATE	STATUS	DRAWN	CHECKED
A	12/02/21	FI FOR INFORMATION	CF	PK
B	03/09/21	FI FOR INFORMATION	CF	PK
C	15/12/22	FA PART 8 PLANNING APPROVAL	KMS	PK

PROJECT: 58 O'CONNELL STREET - LIMERICK GEORGIAN HOUSING	
DRAWING: EXISTING SITE LAYOUT PLAN - FIRST FLOOR PLAN	
JOB NO: 2038	CLIENT: LIMERICK CITY AND COUNTY COUNCIL
DATE: DEC' 22	SCALE: 1:200 (A3)
PAUL KEOGH ARCHITECTS, CATHEDRAL COURT, NEW ST., DUBLIN 8.	
TEL NO: 01 6791551 FAX NO: 01 6793476 E-MAIL: info@pka.ie	
DRAWING NO.: 2038 / SV / 006 / C	

