



① Existing Ground Floor Plan  
Scale 1:100

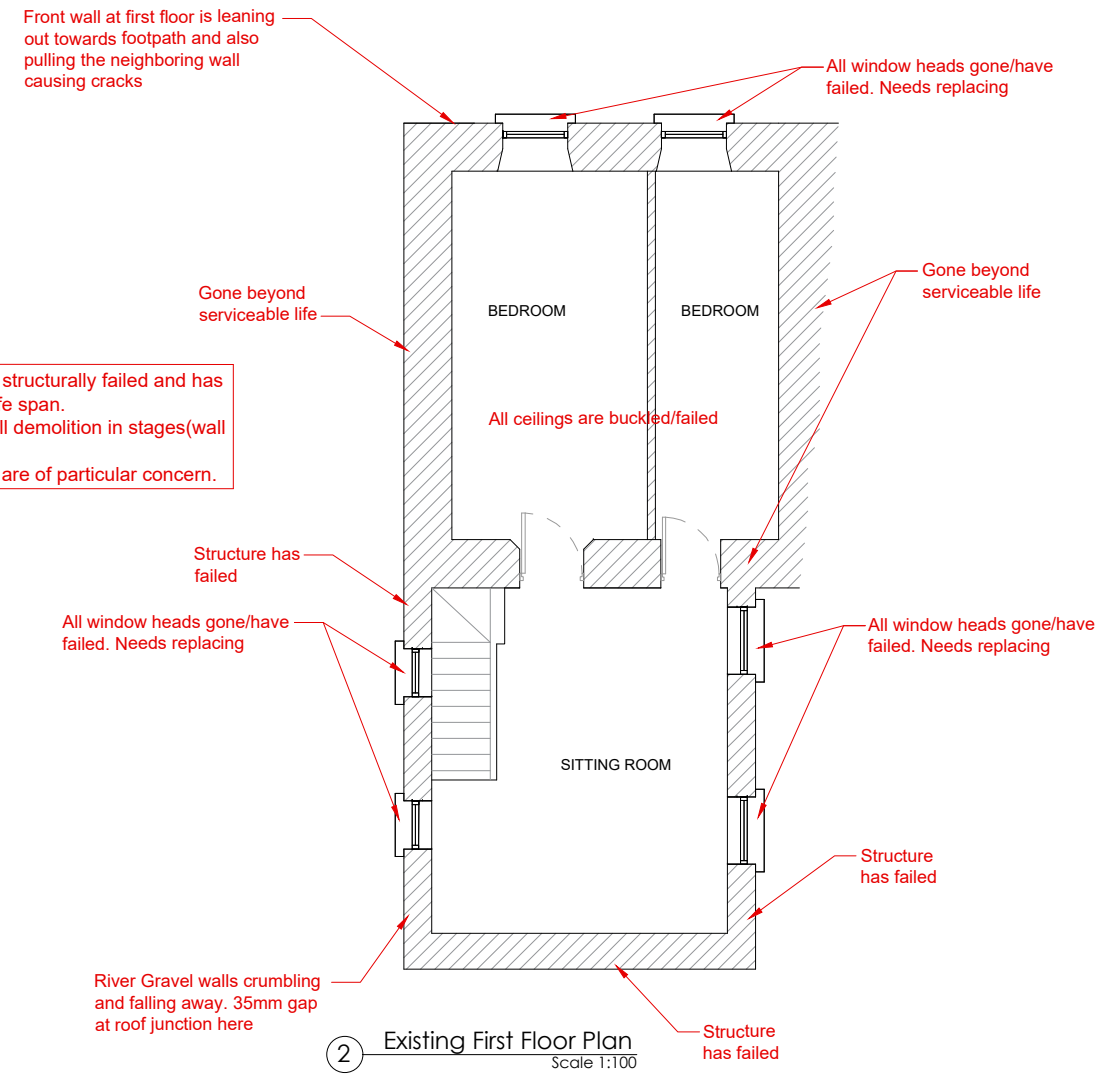

② Existing First Floor Plan  
Scale 1:100

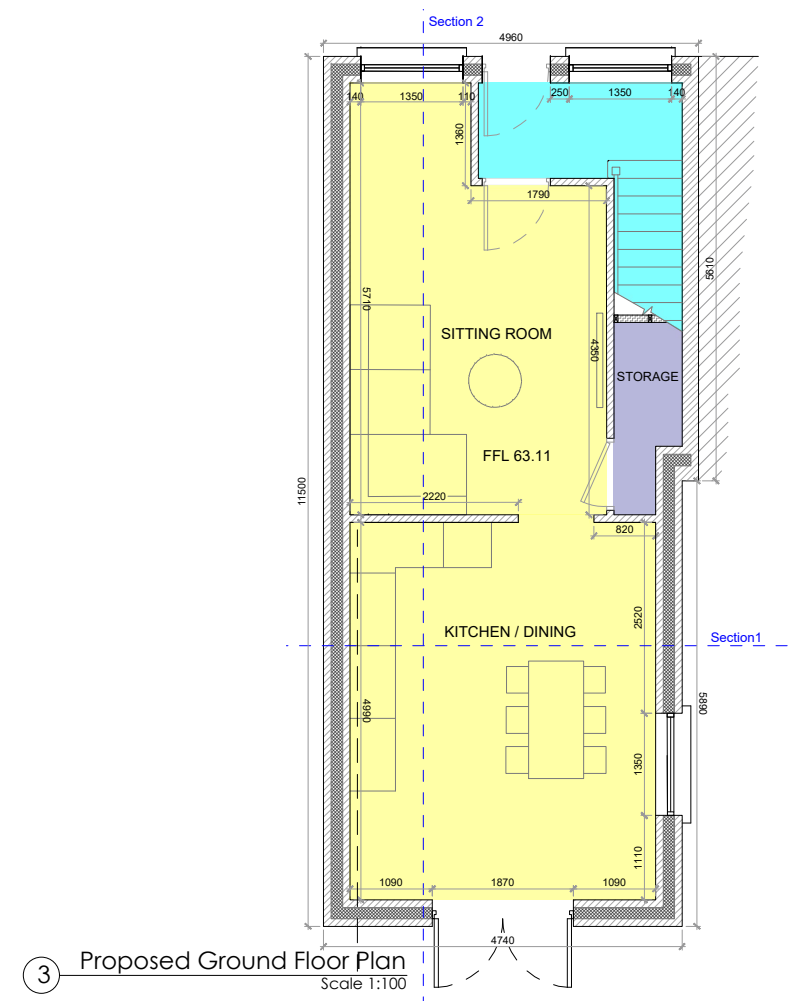


③ Proposed Ground Floor Plan  
Scale 1:100

SCHEDULE OF AREAS

STORAGE AREA 2.0 SQM
CIRCULATION AREA 6.8 SQM
LIVING AREA 35.9 SQM
BEDROOM 1 AREA 12.7 SQM
BEDROOM 2 AREA 6.1 SQM
BEDROOM 3 AREA 14.4 SQM
BATHROOM 3.6 SQM
TOTAL GRD. FLR AREA 45.3 SQM
GROSS FLOOR AREA 90.6 SQM

1.0 PROVIDE STRUCTURAL ELEMENTS WHERE REQUIRED  
 2.0 PROVIDE NEW STAIRS AND GRD. FLR PARTITIONS  
 3.0 PROVIDE NEW OPE IN GABLE  
 4.0 REFURBISH EXISTING SHOPFRONT

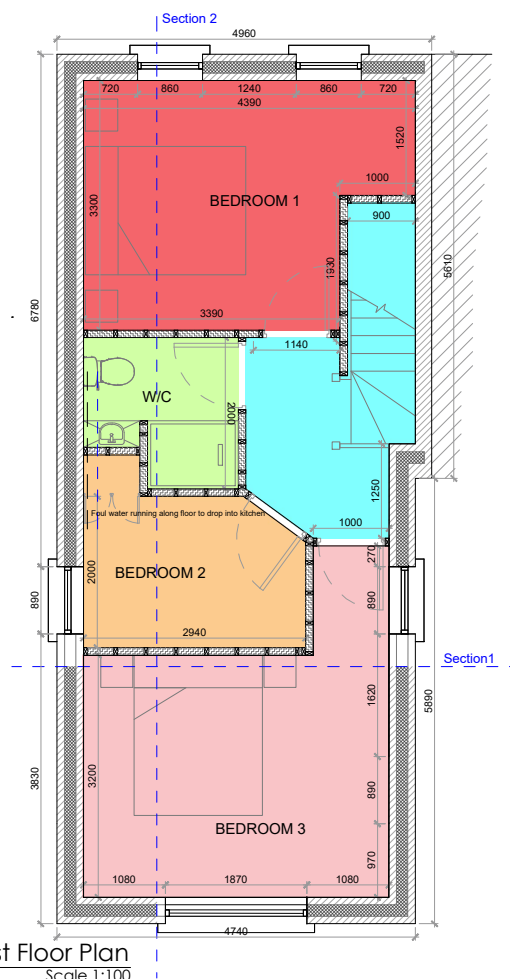

④ Proposed First Floor Plan  
Scale 1:100

STATUS: PLANNING ISSUE			
REV:	DESCRIPTION:	BY:	DATE:

**TAGROUP** Killimagh,  
Co Mayo.  
F12 YA41  
Tel: 094 9041049  
tcampbell@tagroup.ie  
www.tagroup.ie

CLIENT:  
Limerick County Council  
Housing Department

SITE:  
Old Church Street Abbeyfeale,  
Co. Limerick.

PROJECT:  
The Saddlery, Old Church Street  
Abbeyfeale, Co. Limerick.  
Re-development

TITLE:  
Existing and Proposed Floor Plans

SCALE AT A3: 1:100	DATE: 06.09.2023	DRAWN: RW	CHECKED: TC
DRAWING NO: P-10-01_Existing and Proposed Floor Plans			REVISION: