




GENERAL NOTES:  
 A. THIS DRAWING TO BE READ IN CONJUNCTION WITH ALL RELEVANT ARCHITECTURAL DRAWINGS THE SPECIFICATION AND ALL RELEVANT STANDARD DETAIL DRAWINGS.  
 B. THIS DRAWING TO BE READ IN CONJUNCTION WITH ALL RELEVANT CIVIL, STRUCTURAL, MECHANICAL AND ELECTRICAL DRAWINGS TOGETHER WITH THE SPECIFICATIONS AND SCHEDULES.  
 C. ALL DIMENSIONS IN MILLIMETERS. DO NOT SCALE FROM THIS DRAWING. USE FIGURED DIMENSIONS ONLY.  
 D. CONTRACTOR MUST VERIFY ALL DIMENSIONS ON SITE BEFORE SETTING OUT COMMENCING WORK OR PRODUCING ANY SHOP DRAWINGS.

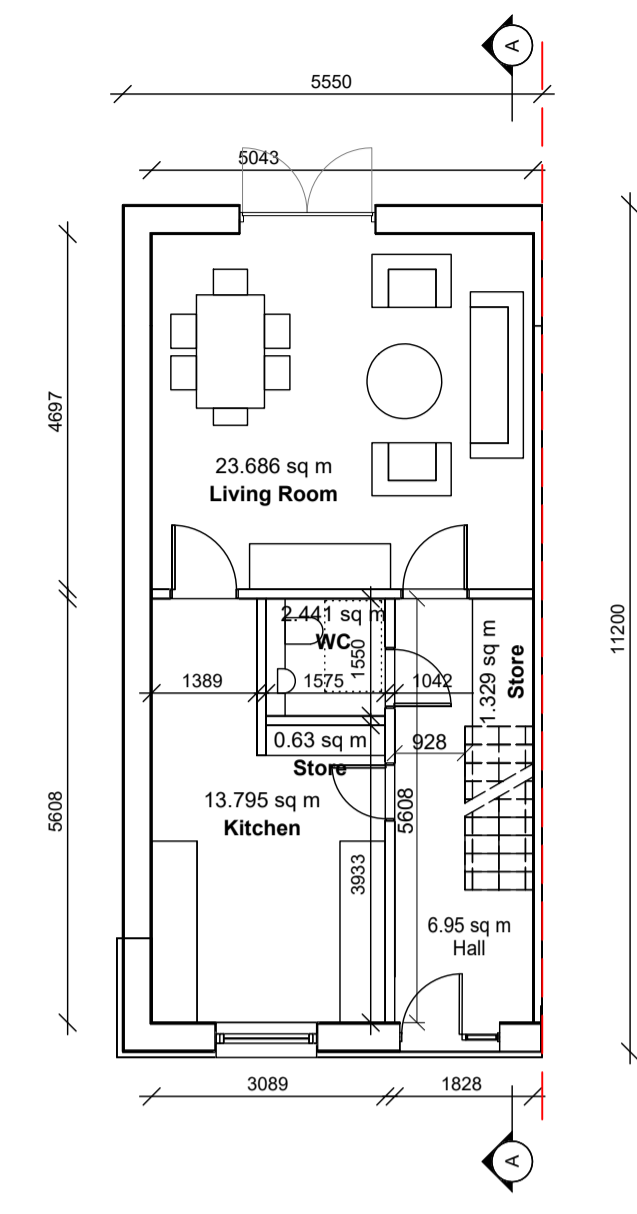


3B-6P Link Street Houses  
Ground Floor Plan

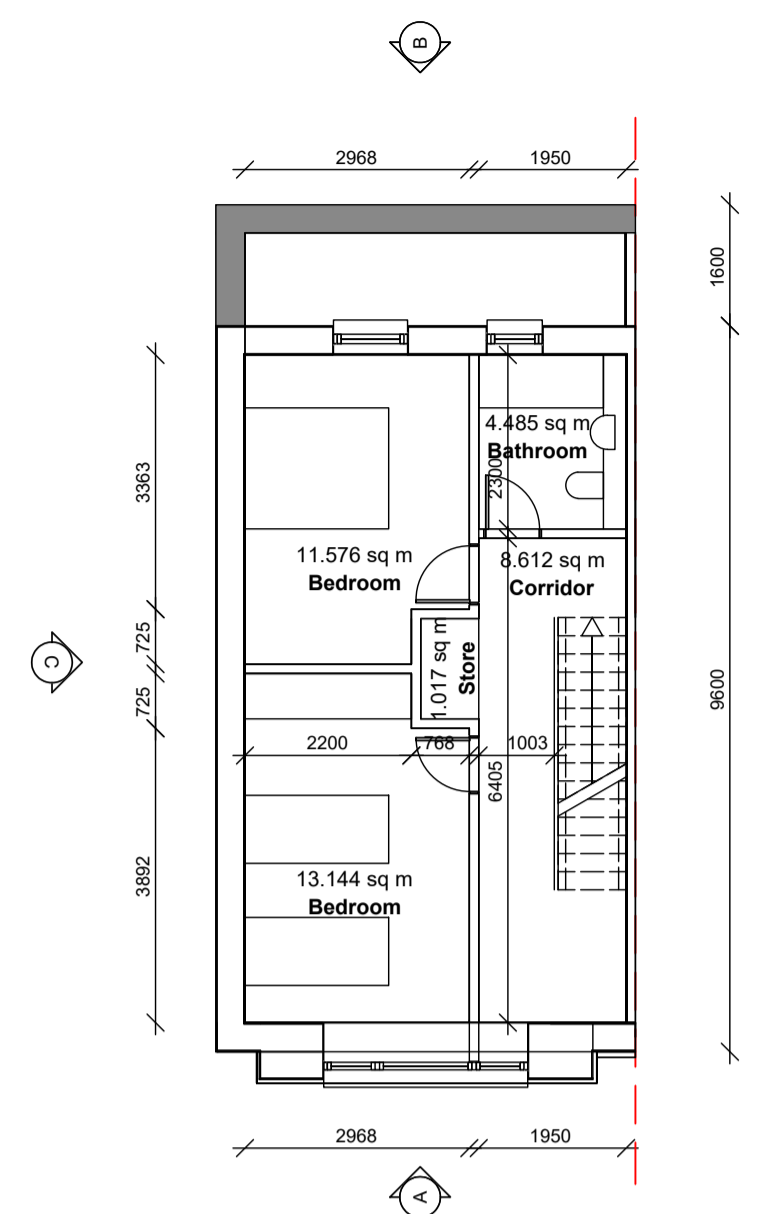

3B-6P Link Street Houses  
First Floor Plan

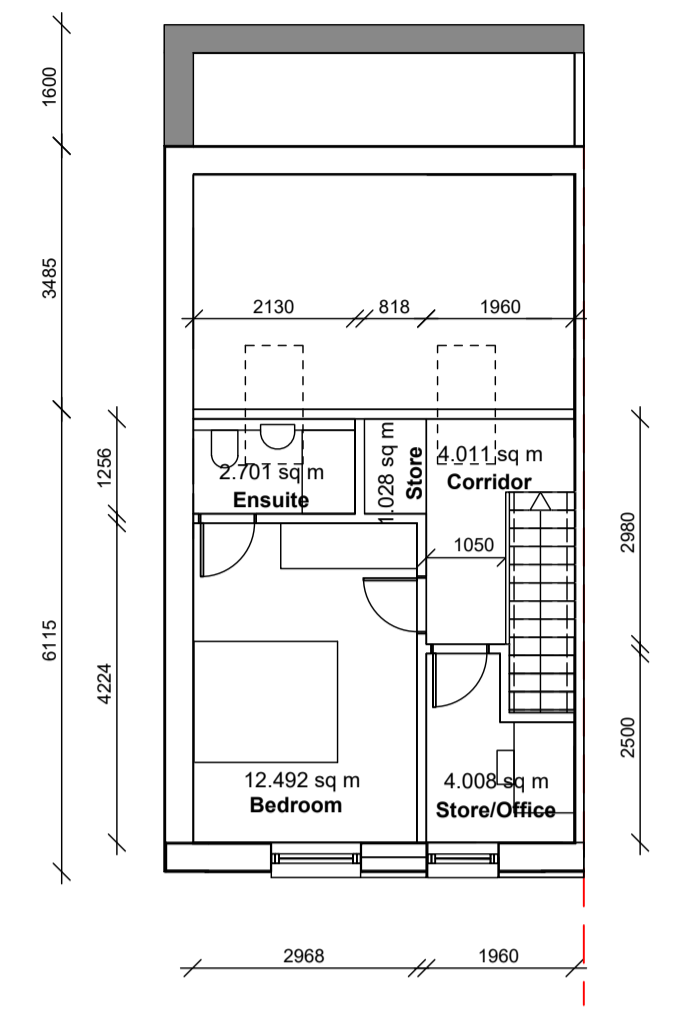


3B-6P Link Street Houses  
Second Floor Plan

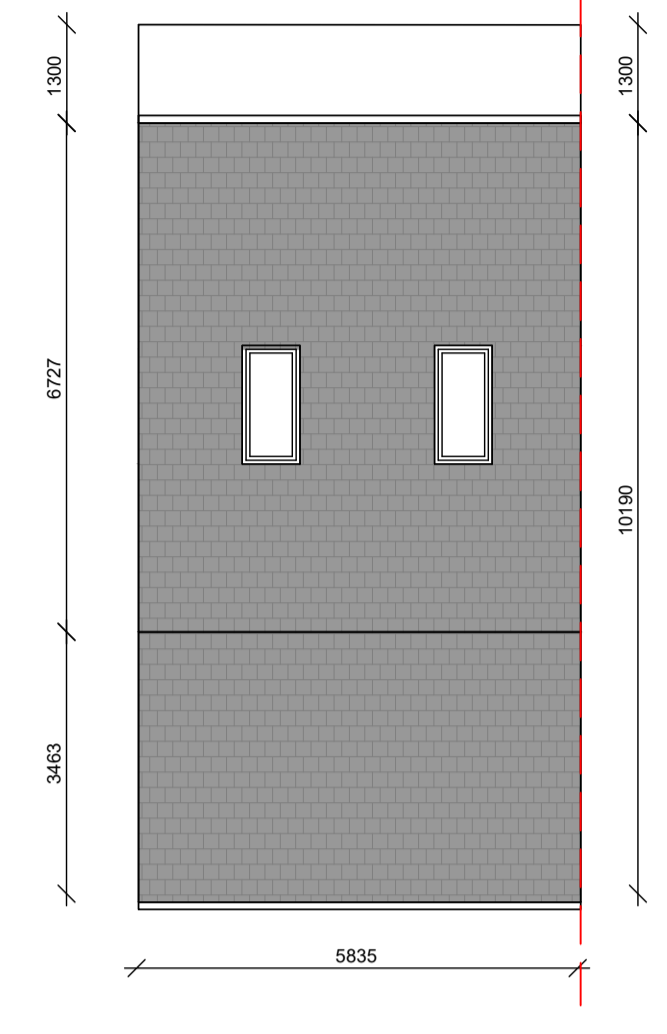


6B-6P Link Street Houses  
Roof Plan

UNIT TYPE SCHEDULE OF ACCOMMODATION		
Unit Type	Room Name	Room Area
3B/6P GIA 125.35 sq m	Bathroom	4.485 sq m
	Bedroom	12.492 sq m
	Bedroom	13.144 sq m
	Bedroom	11.576 sq m
	Corridor	8.612 sq m
	Corridor	4.011 sq m
	Ensuite	2.701 sq m
	Hall	6.953 sq m
	Hallway	10.502 sq m
	Kitchen	13.795 sq m
	Living Room	23.686 sq m
	Store	0.63 sq m
Store	1.329 sq m	
Store	1.028 sq m	
Store	1.017 sq m	
Store/Office	4.008 sq m	
WC	2.441 sq m	
	Aggregate Living	37 sqm
	Aggregate Bedroom	37.1 sqm
	Aggregate Storage	7.9 sqm

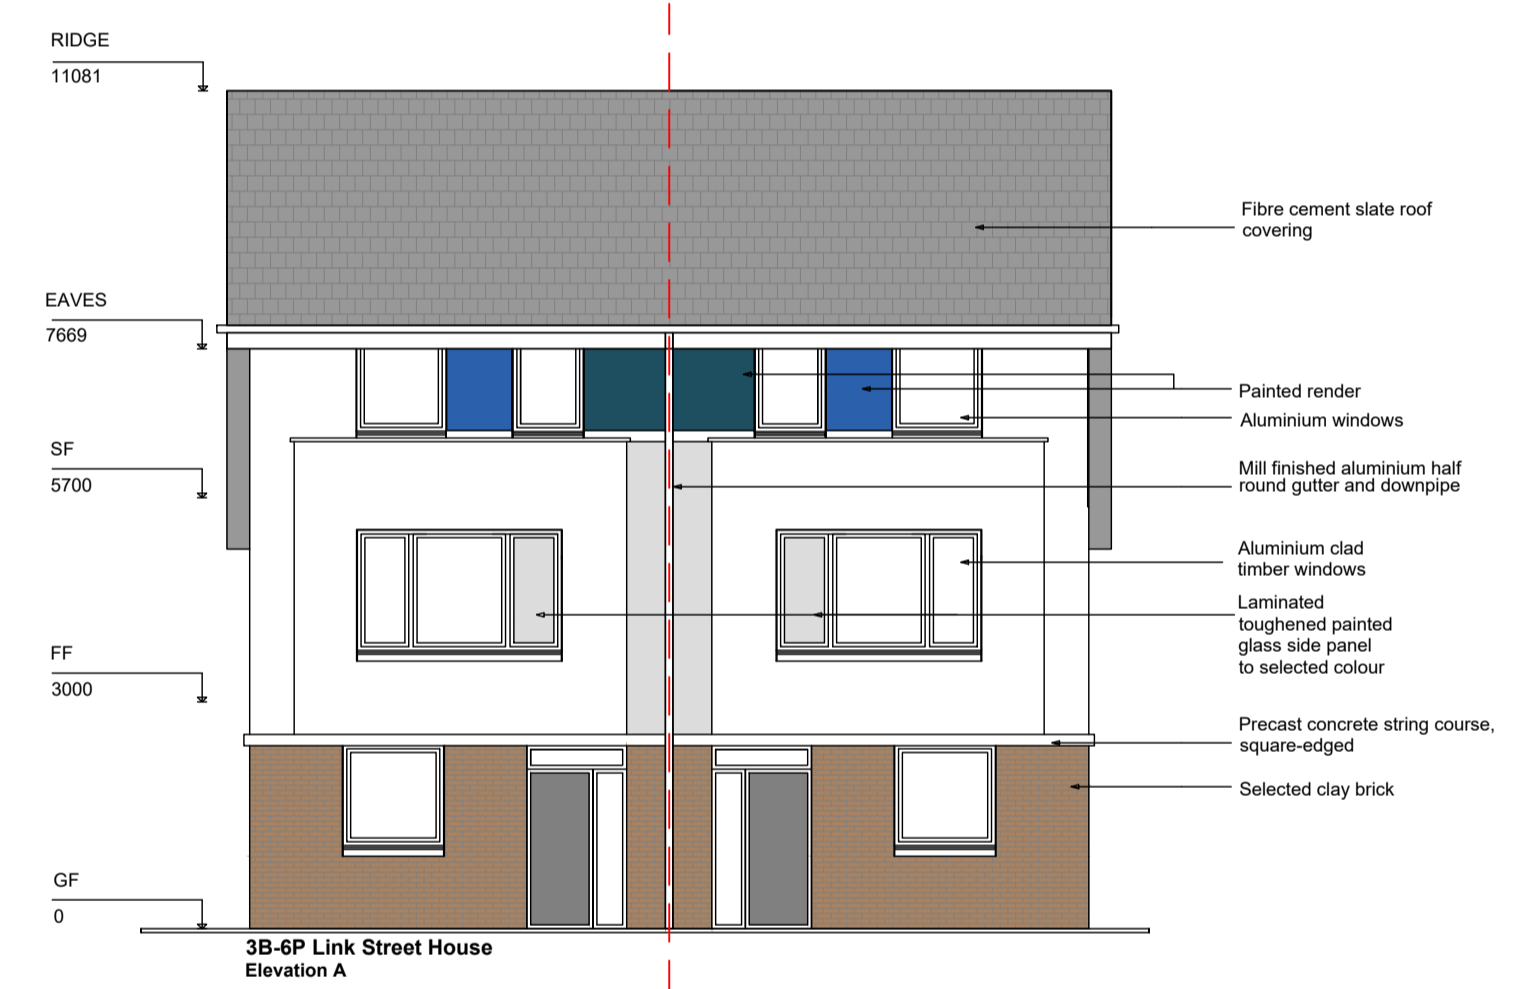


3B-6P Link Street House  
Elevation A

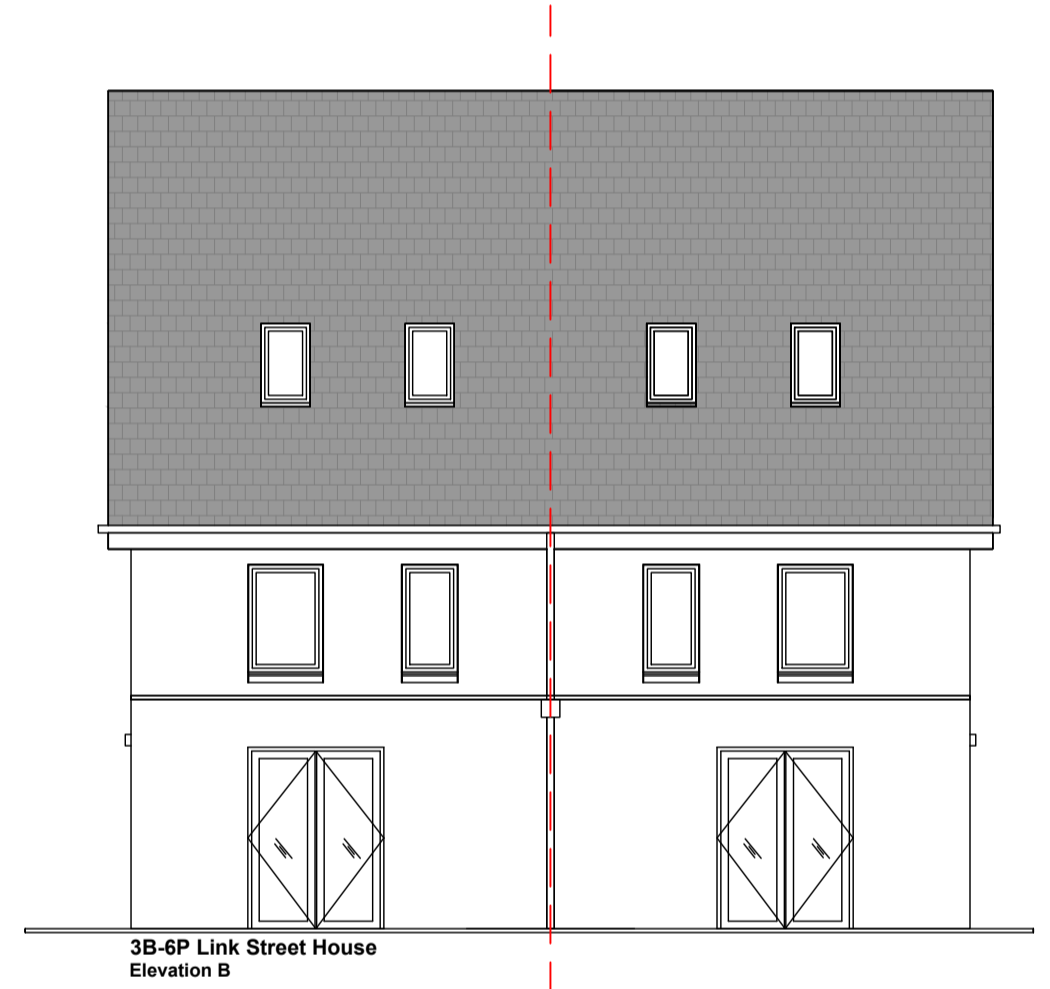

3B-6P Link Street House  
Elevation B



Duplex & 2BD Apt Units  
Section AA

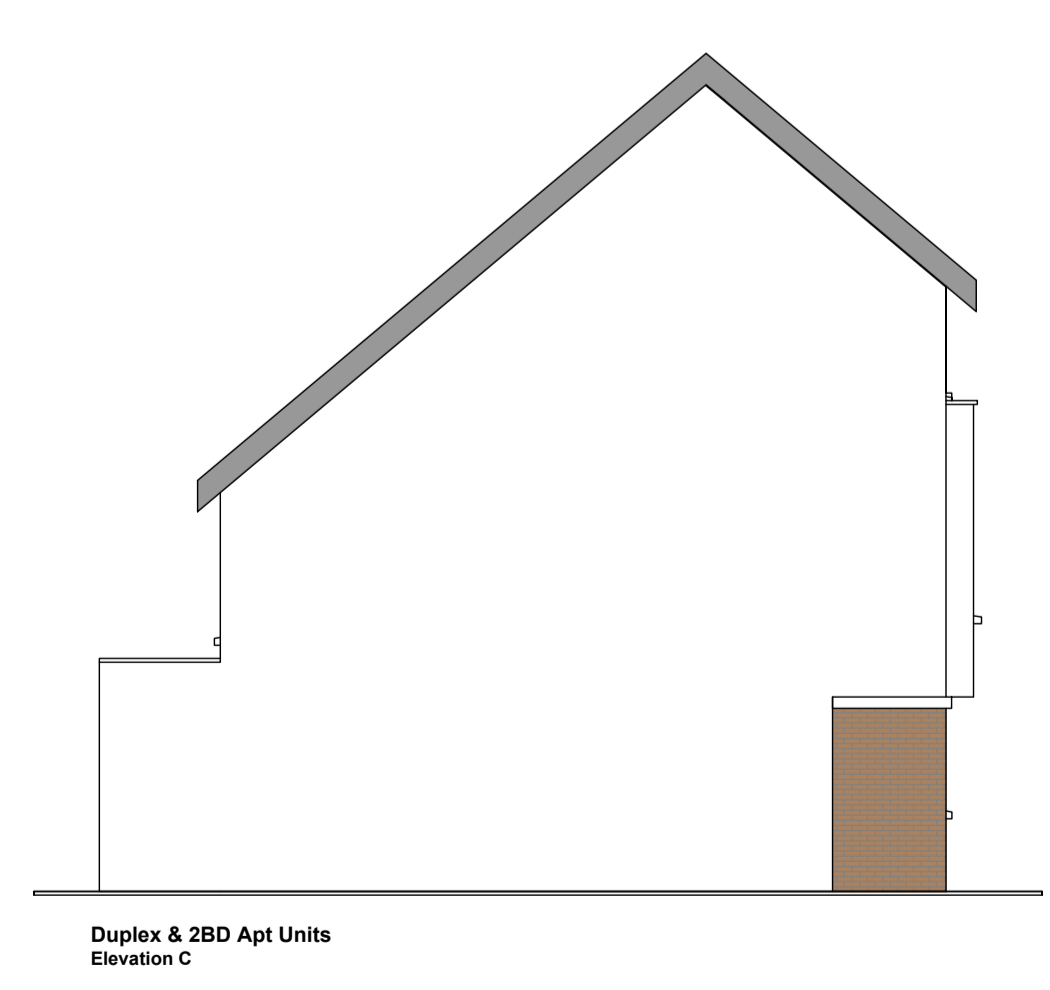

Duplex & 2BD Apt Units  
Elevation C

Revisions	Date

**e ml**  
architects

20 Cruises Street Limerick V94 R6P9 Ireland  
 63 Fitzwilliam Sq Dublin 2 D02 N938 Ireland  
 (061) 312249 limerick@eml.ie  
 (01) 6707677 dublin@eml.ie  
 www.eml.ie

Client	Limerick City & County Council	Date	19/09/23
Job	Mungret Residential Development, Mungret, Co.Limerick	Scale @ A1	1:100
Title	3B/6P Link Street Houses Plans, Elevations & Section	Drawn	CS
		Checked	ML
		Drawing No.	3479-EML-XXX-XX-DR-A-0109
		Rev	